

EXIT 5 PARK AND RIDE - PLAN VIEW


NOTE:
SEE ACCESS AISLE STRIPING DETAIL ON SHEET 140
FOR ACCESS AISLE HATCHING INFORMATION

WILLIAMSTOWN
MM W 0.110 LT

← WESTBOUND
EASTBOUND →

VT ROUTE 64

EXIT 5 PARK AND RIDE - ELEVATION VIEW
SECTION A-A
WILLIAMSTOWN
MM W 0.110 LT

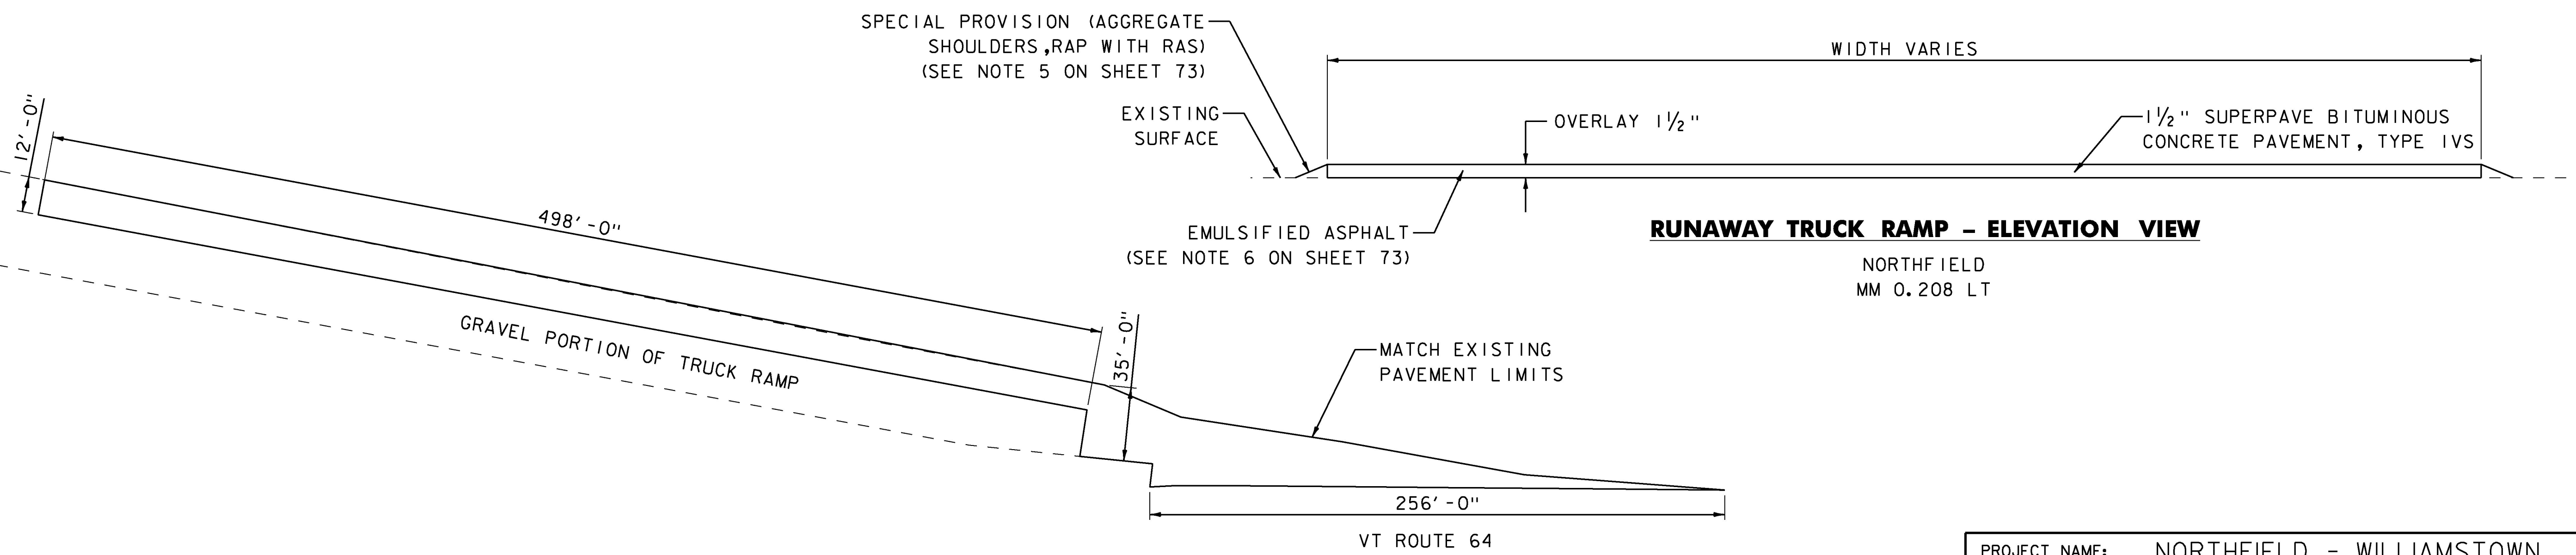

RUNAWAY TRUCK RAMP - PLAN VIEW

NORTHFIELD
MM 0.208 LT

RUNAWAY TRUCK RAMP - ELEVATION VIEW
NORTHFIELD
MM 0.208 LT

VT ROUTE 64

NOT TO SCALE

PROJECT NAME:	NORTHFIELD - WILLIAMSTOWN
PROJECT NUMBER:	STP 2959(I)
FILE NAME:	z15v022typ.dgn
PROJECT LEADER:	C. LATHROP
DESIGNED BY:	J. GOODALL
DETAIL SHEET 3	
PLOT DATE:	4/26/2016
DRAWN BY:	O. DALMER
CHECKED BY:	C. LATHROP
SHEET	79 OF 202