

MILLED RUMBLE STRIPS (CENTERLINE)  
MM 0.057 - MM 0.080 CTR

DURABLE 4 INCH WHITE LINE (SEE OPTION ITEMS) &  
TEMPORARY 4 INCH WHITE LINE, PAINT  
MM 0.002 - MM 0.080 (SOLID LT EDGE LINE)  
MM 0.004 - MM 0.080 (SOLID RT EDGE LINE)  
MM 0.005 - MM 0.038 (SOLID LANE LINE/LT)  
MM 0.005 - MM 0.080 (DASHED LANE LINE/RT)


DURABLE 4 INCH YELLOW LINE (SEE OPTION ITEMS) &  
TEMPORARY 4 INCH YELLOW LINE, PAINT  
MM 0.005 - MM 0.080 (SOLID LT & R)

DURABLE 24 INCH STOP BAR (SEE OPTION ITEMS) &  
TEMPORARY 24 INCH STOP BAR, PAINT  
MM 0.005 LT

DURABLE LETTER OR SYMBOL (SEE OPTION ITEMS) &  
TEMPORARY LETTER OR SYMBOL, PAINT  
MM 0.006 LT (STOP)  
MM 0.006 LT (STOP)  
MM 0.017 LT (THROUGH & LT ARROW)  
MM 0.017 LT (RT ARROW)  
MM 0.027 LT (ONLY)  
MM 0.037 LT (THROUGH & LT ARROW)  
MM 0.037 LT (RT ARROW)

REMOVING SIGNS  
AS SHOWN - 25

SPECIAL PROVISION (STAMPED COLORED  
CONCRETE APRON, 8 INCH  
MM 0.003 - MM 0.012 LT

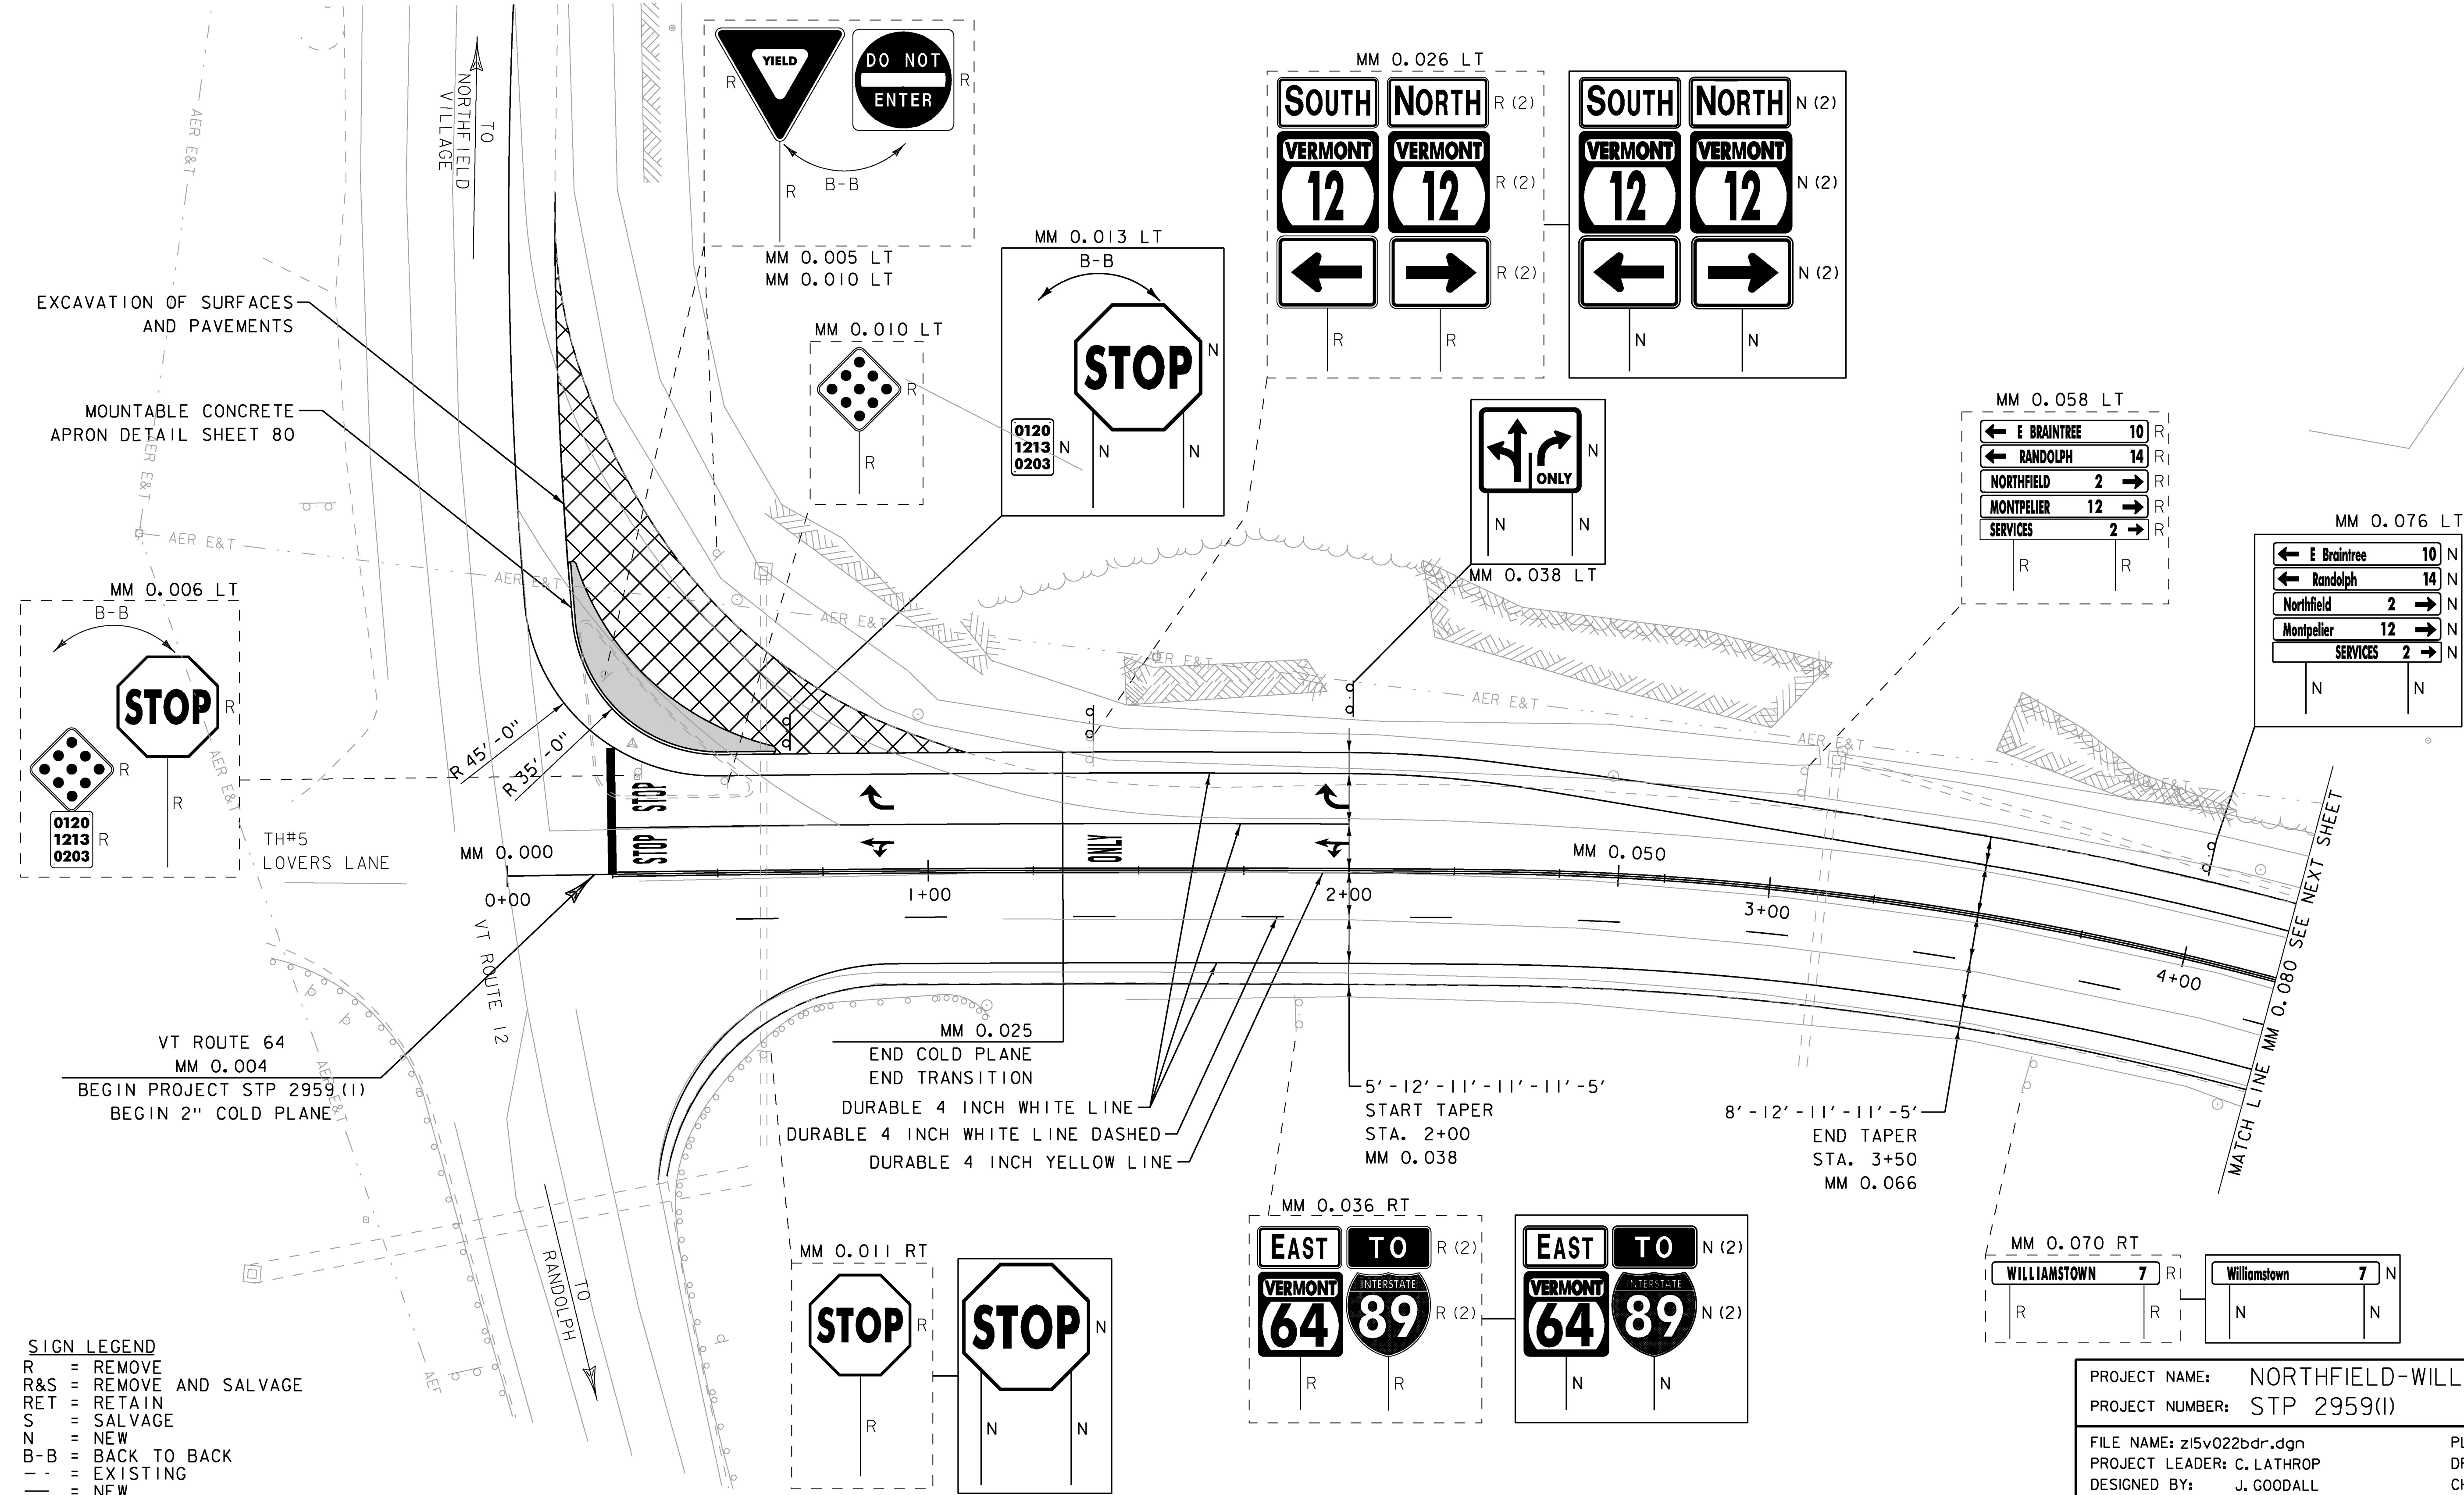

**SIGN LEGEND**  
 R = REMOVE  
 R&S = REMOVE AND SALVAGE  
 RET = RETAIN  
 S = SALVAGE  
 N = NEW  
 B-B = BACK TO BACK  
 - - = EXISTING  
 — = NEW

PROJECT NAME: NORTHFIELD-WILLIAMSTOWN  
 PROJECT NUMBER: STP 2959(I)  
 FILE NAME: z15v022bdr.dgn  
 PROJECT LEADER: C. LATHROP  
 DESIGNED BY: J. GOODALL  
 PLAN SHEET I  
 PLOT DATE: 4/26/2016  
 DRAWN BY: J. GOODALL  
 CHECKED BY: C. LATHROP  
 SHEET 91 OF 202