

MILLED RUMBLE STRIPS (CENTERLINE)
MM 0.900 - MM 1.200 CTR

STONE FILL, TYPE I
MM 0.964 - MM 1.067 RT

STEEL BEAM GUARDRAIL, GALVANIZED
MM 0.900 - MM 0.902 RT
MM 0.957 - MM 1.074 RT
MM 0.997 - MM 1.200 LT

ANCHOR FOR STEEL BEAM RAIL
MM 0.902 RT
MM 0.957 RT
MM 0.997 LT
MM 1.074 RT

REMOVAL AND DISPOSAL OF GUARDRAIL
MM 0.900 - MM 0.902 RT
MM 0.957 - MM 1.074 RT
MM 0.997 - MM 1.200 LT

DURABLE 4 INCH WHITE LINE (SEE OPTION ITEMS) & TEMPORARY 4 INCH WHITE LINE, PAINT
MM 0.900 - MM 1.200 (SOLID LT & RT)
MM 0.900 - MM 1.200 (DASHED LANE LINE/RT)

DURABLE 4 INCH YELLOW LINE (SEE OPTION ITEMS) & TEMPORARY 4 INCH YELLOW LINE, PAINT
MM 0.900 - MM 1.200 (SOLID LT & RT)


GEOTEXTILE FOR SILT FENCE
MM 0.964 - MM 1.067 RT

REMOVING SIGNS (TYPE A)
AS SHOWN - 7

SPECIAL PROVISION (DECOMMISSION CURB DROP INLET)
MM 1.025 RT (DI)

THERE IS BURIED TELEPHONE LINE ALONG STATIONING LEFT IN THIS VICINITY. THE CONTRACTOR IS CAUTIONED TO PROTECT THESE FACILITIES FROM DAMAGE DURING REMOVAL AND INSTALLATION OF GUARDRAIL.

DURABLE 4 INCH YELLOW LINE
DURABLE 4 INCH WHITE LINE
DURABLE 4 INCH WHITE LINE DASHED

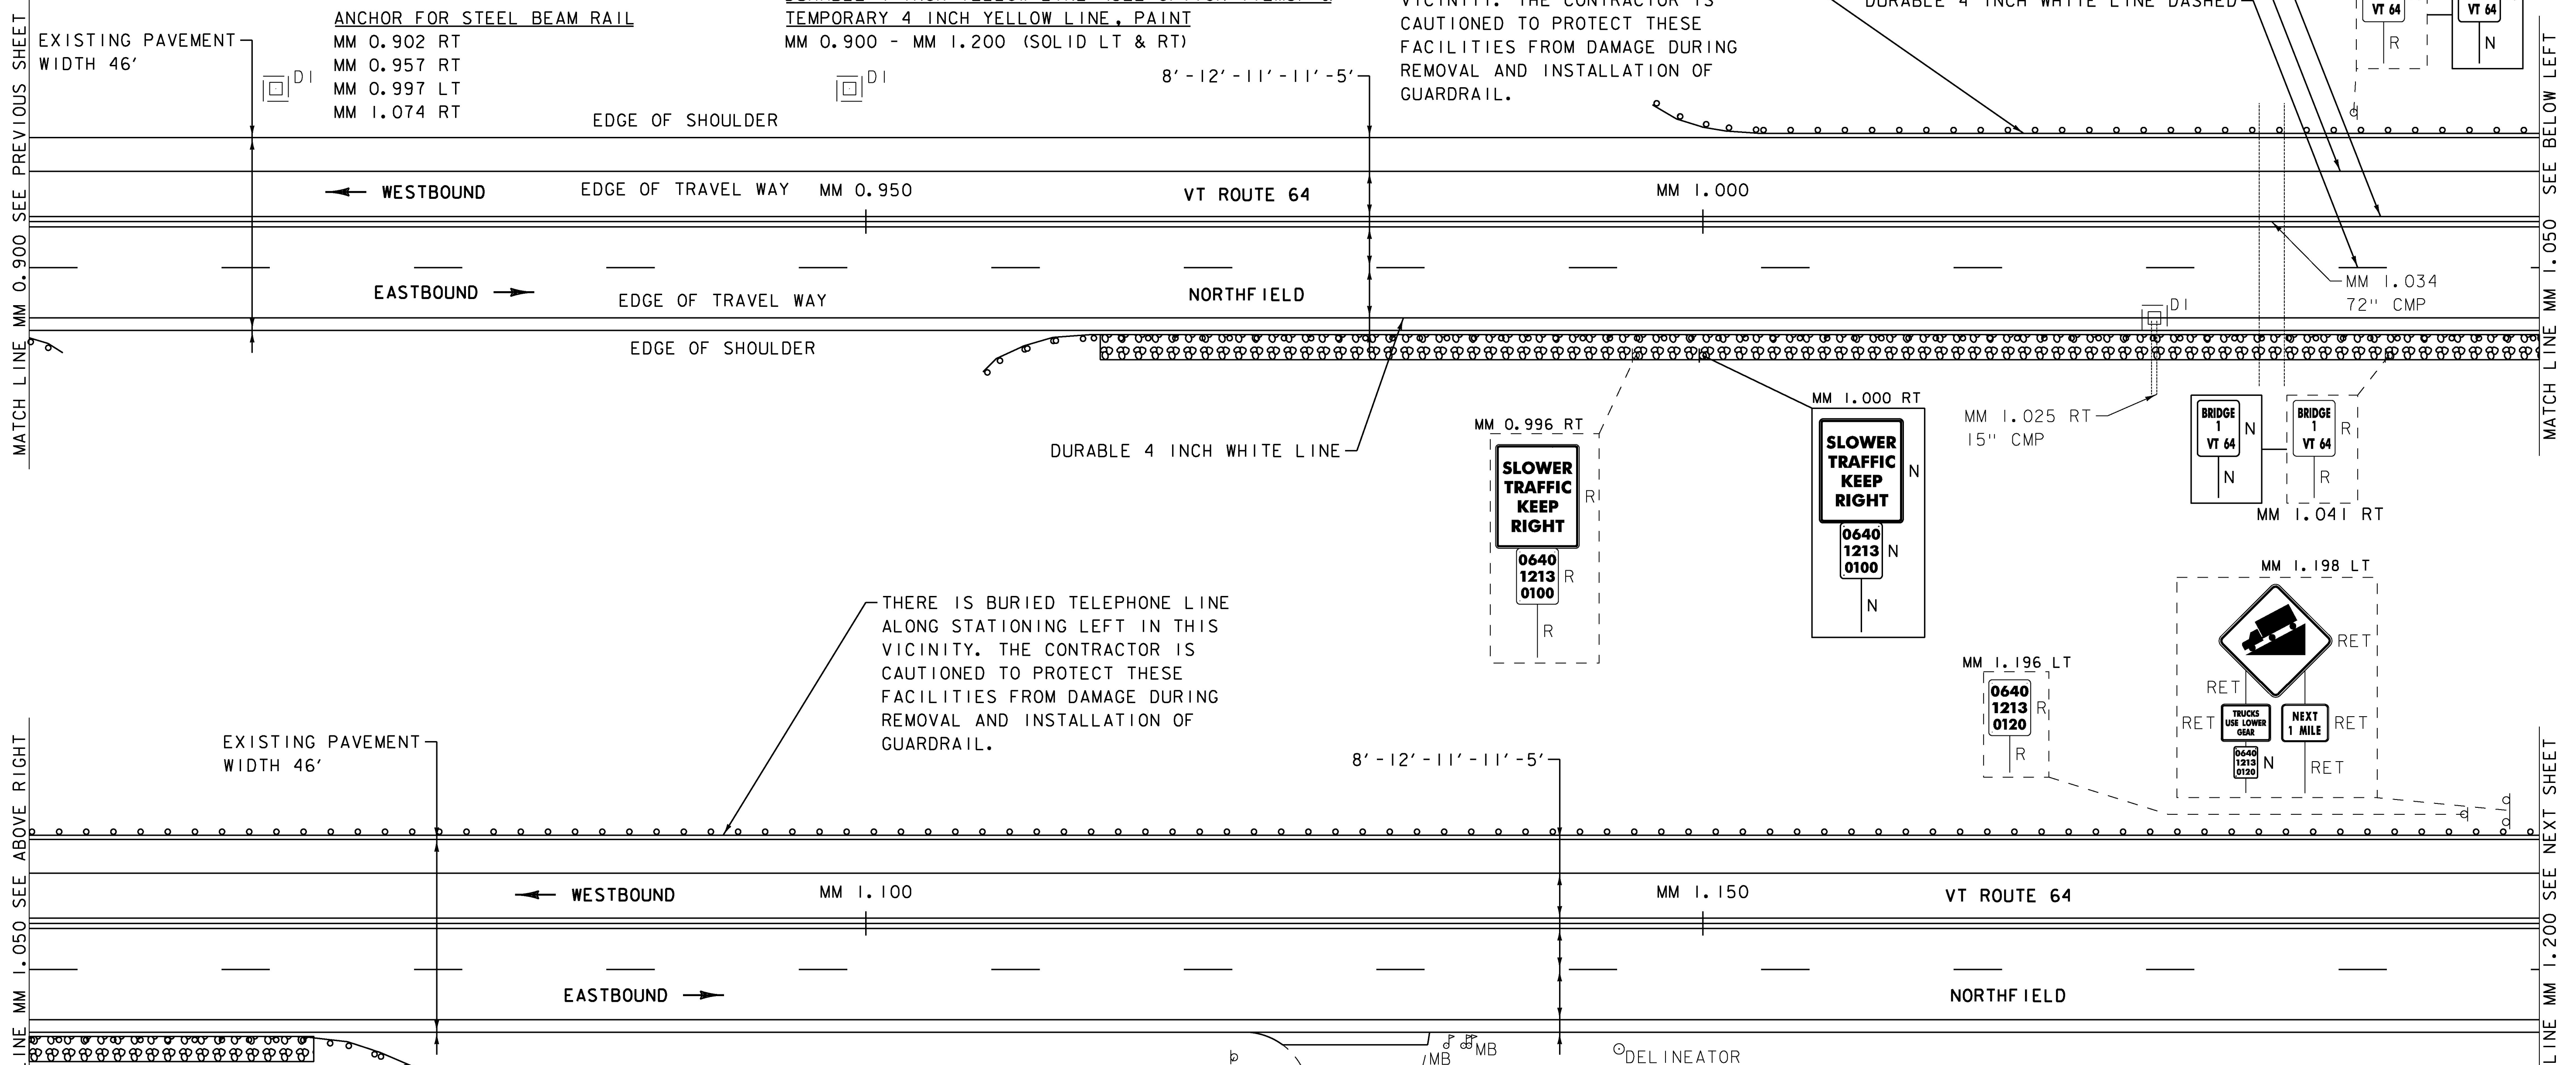

THERE IS BURIED TELEPHONE LINE ALONG STATIONING LEFT IN THIS VICINITY. THE CONTRACTOR IS CAUTIONED TO PROTECT THESE FACILITIES FROM DAMAGE DURING REMOVAL AND INSTALLATION OF GUARDRAIL.

SIGN LEGEND
R = REMOVE
R&S = REMOVE AND SALVAGE
RET = RETAIN
S = SALVAGE
N = NEW
B-B = BACK TO BACK
- = EXISTING
_ = NEW

PROJECT NAME: NORTHFIELD-WILLIAMSTOWN
PROJECT NUMBER: STP 2959(I)

FILE NAME: z15v022bdr.dgn
PROJECT LEADER: C. LATHROP
DESIGNED BY: J. GOODALL
PLAN SHEET 5

PLOT DATE: 4/26/2016
DRAWN BY: J. GOODALL
CHECKED BY: C. LATHROP
SHEET 95 OF 202

NOT TO SCALE