
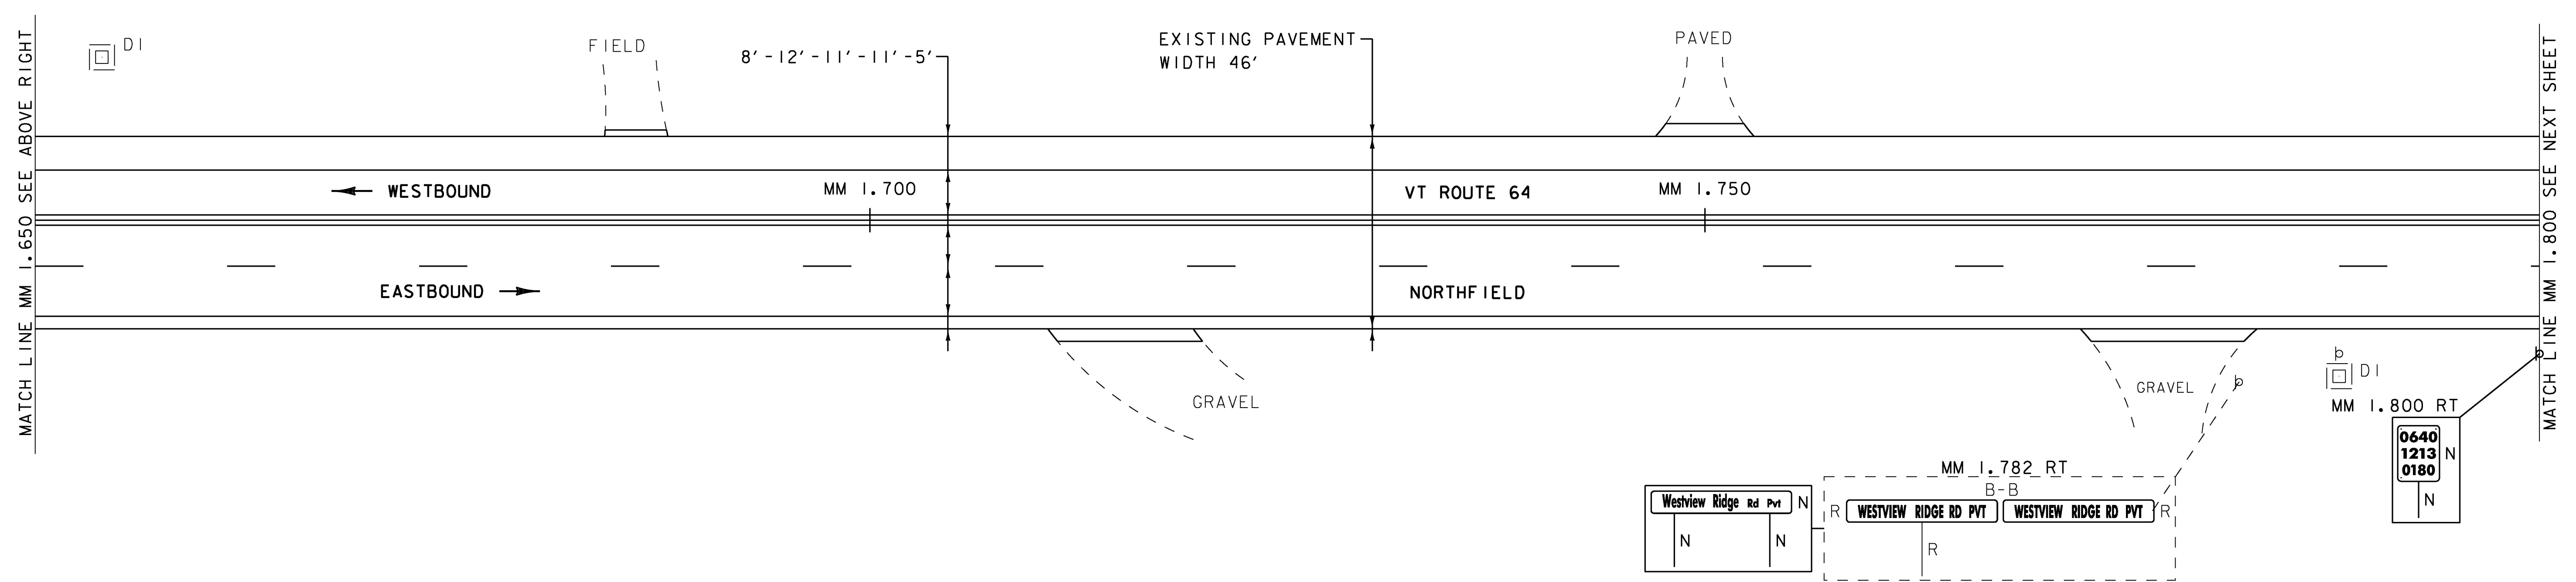


MILLED RUMBLE STRIPS (CENTERLINE)  
 MM 1.591 - MM 1.714 CTR  
 MM 1.780 - MM 1.800 CTR

REMOVING SIGNS (TYPE A)  
 AS SHOWN - 3

DURABLE 4 INCH WHITE LINE (SEE OPTION ITEMS) &  
 TEMPORARY 4 INCH WHITE LINE, PAINT  
 MM 1.500 - MM 1.800 (SOLID LT & RT)  
 MM 1.500 - MM 1.800 (DASHED LANE LINE/RT)

DURABLE 4 INCH YELLOW LINE (SEE OPTION ITEMS) &  
 TEMPORARY 4 INCH YELLOW LINE, PAINT  
 MM 1.500 - MM 1.800 (SOLID LT & RT)

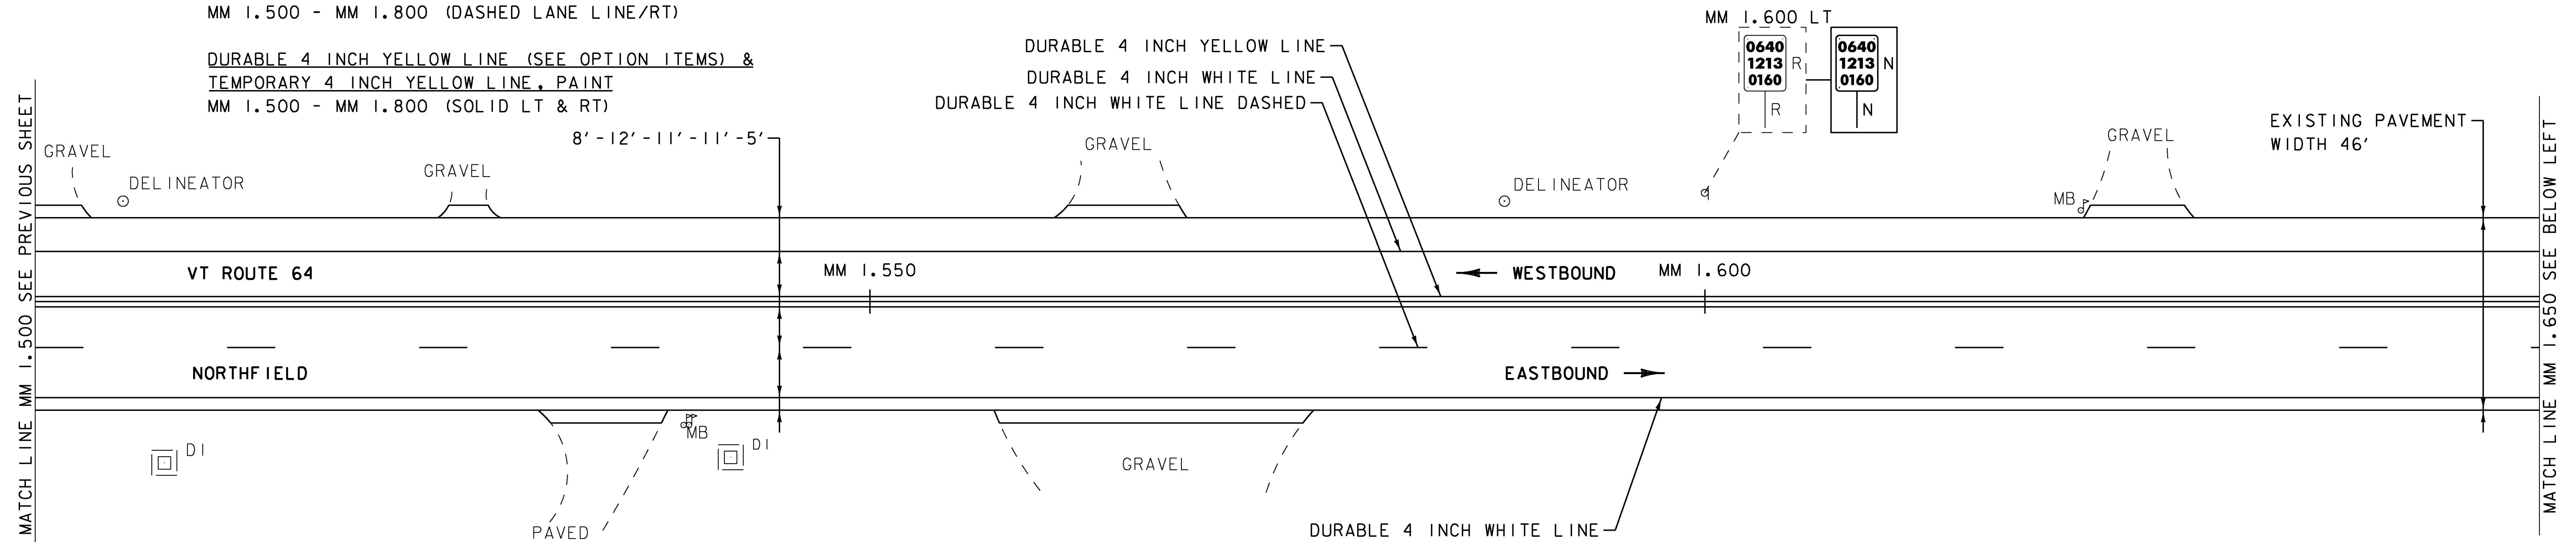

**SIGN LEGEND**  
 R = REMOVE  
 R&S = REMOVE AND SALVAGE  
 RET = RETAIN  
 S = SALVAGE  
 N = NEW  
 B-B = BACK TO BACK  
 - - = EXISTING  
 — = NEW

NOT TO SCALE

PROJECT NAME: NORTHFIELD-WILLIAMSTOWN	
PROJECT NUMBER: STP 2959(I)	
FILE NAME: z15v022bdr.dgn	PLOT DATE: 4/26/2016
PROJECT LEADER: C. LATHROP	DRAWN BY: J. GOODALL
DESIGNED BY: J. GOODALL	CHECKED BY: C. LATHROP
PLAN SHEET 7	SHEET 97 OF 202