

MILLED RUMBLE STRIPS (CENTERLINE)
 MM 1.800 - MM 2.027 CTR
 MM 2.030 - MM 2.100 CTR

STEEL BEAM GUARDRAIL, GALVANIZED
 MM 1.973 - MM 2.062 LT

ANCHOR FOR STEEL BEAM RAIL
 MM 1.973 LT
 MM 2.062 LT

REMOVAL AND DISPOSAL OF GUARDRAIL
 MM 1.973 - MM 2.062 LT

DURABLE 4 INCH WHITE LINE (SEE OPTION ITEMS) &
 TEMPORARY 4 INCH WHITE LINE, PAINT
 MM 1.800 - MM 2.100 (SOLID LT & RT)
 (WITH EDGE LINE BREAK AT TH#75)
 MM 2.031 (EDGE LINES AT TH#75)
 MM 1.800 - MM 1.960 (DASHED LANE LINE/RT)


DURABLE 4 INCH YELLOW LINE (SEE OPTION ITEMS) &
 TEMPORARY 4 INCH YELLOW LINE, PAINT
 MM 1.800 - MM 2.100 (SOLID LT & RT)
 (WITH CENTERLINE BREAK AT TH#75)
 MM 2.031 (CENTERLINE AT TH#75)

DURABLE 24 INCH STOP BAR (SEE OPTION ITEMS) &
 TEMPORARY 24 INCH STOP BAR, PAINT
 MM 2.034 RT (TH#75)

DURABLE LETTER OR SYMBOL (SEE OPTION ITEMS) &
 TEMPORARY LETTER OR SYMBOL, PAINT
 MM 1.958 RT (MERGE ARROW)
 MM 1.996 RT (MERGE ARROW)
 MM 2.033 RT (STOP) (TH#75)
 MM 2.034 RT (MERGE ARROW)
 MM 2.074 RT (MERGE ARROW)

REMOVING SIGNS (TYPE A)
 AS SHOWN - 11

DURABLE 4 INCH YELLOW LINE
 DURABLE 4 INCH WHITE LINE

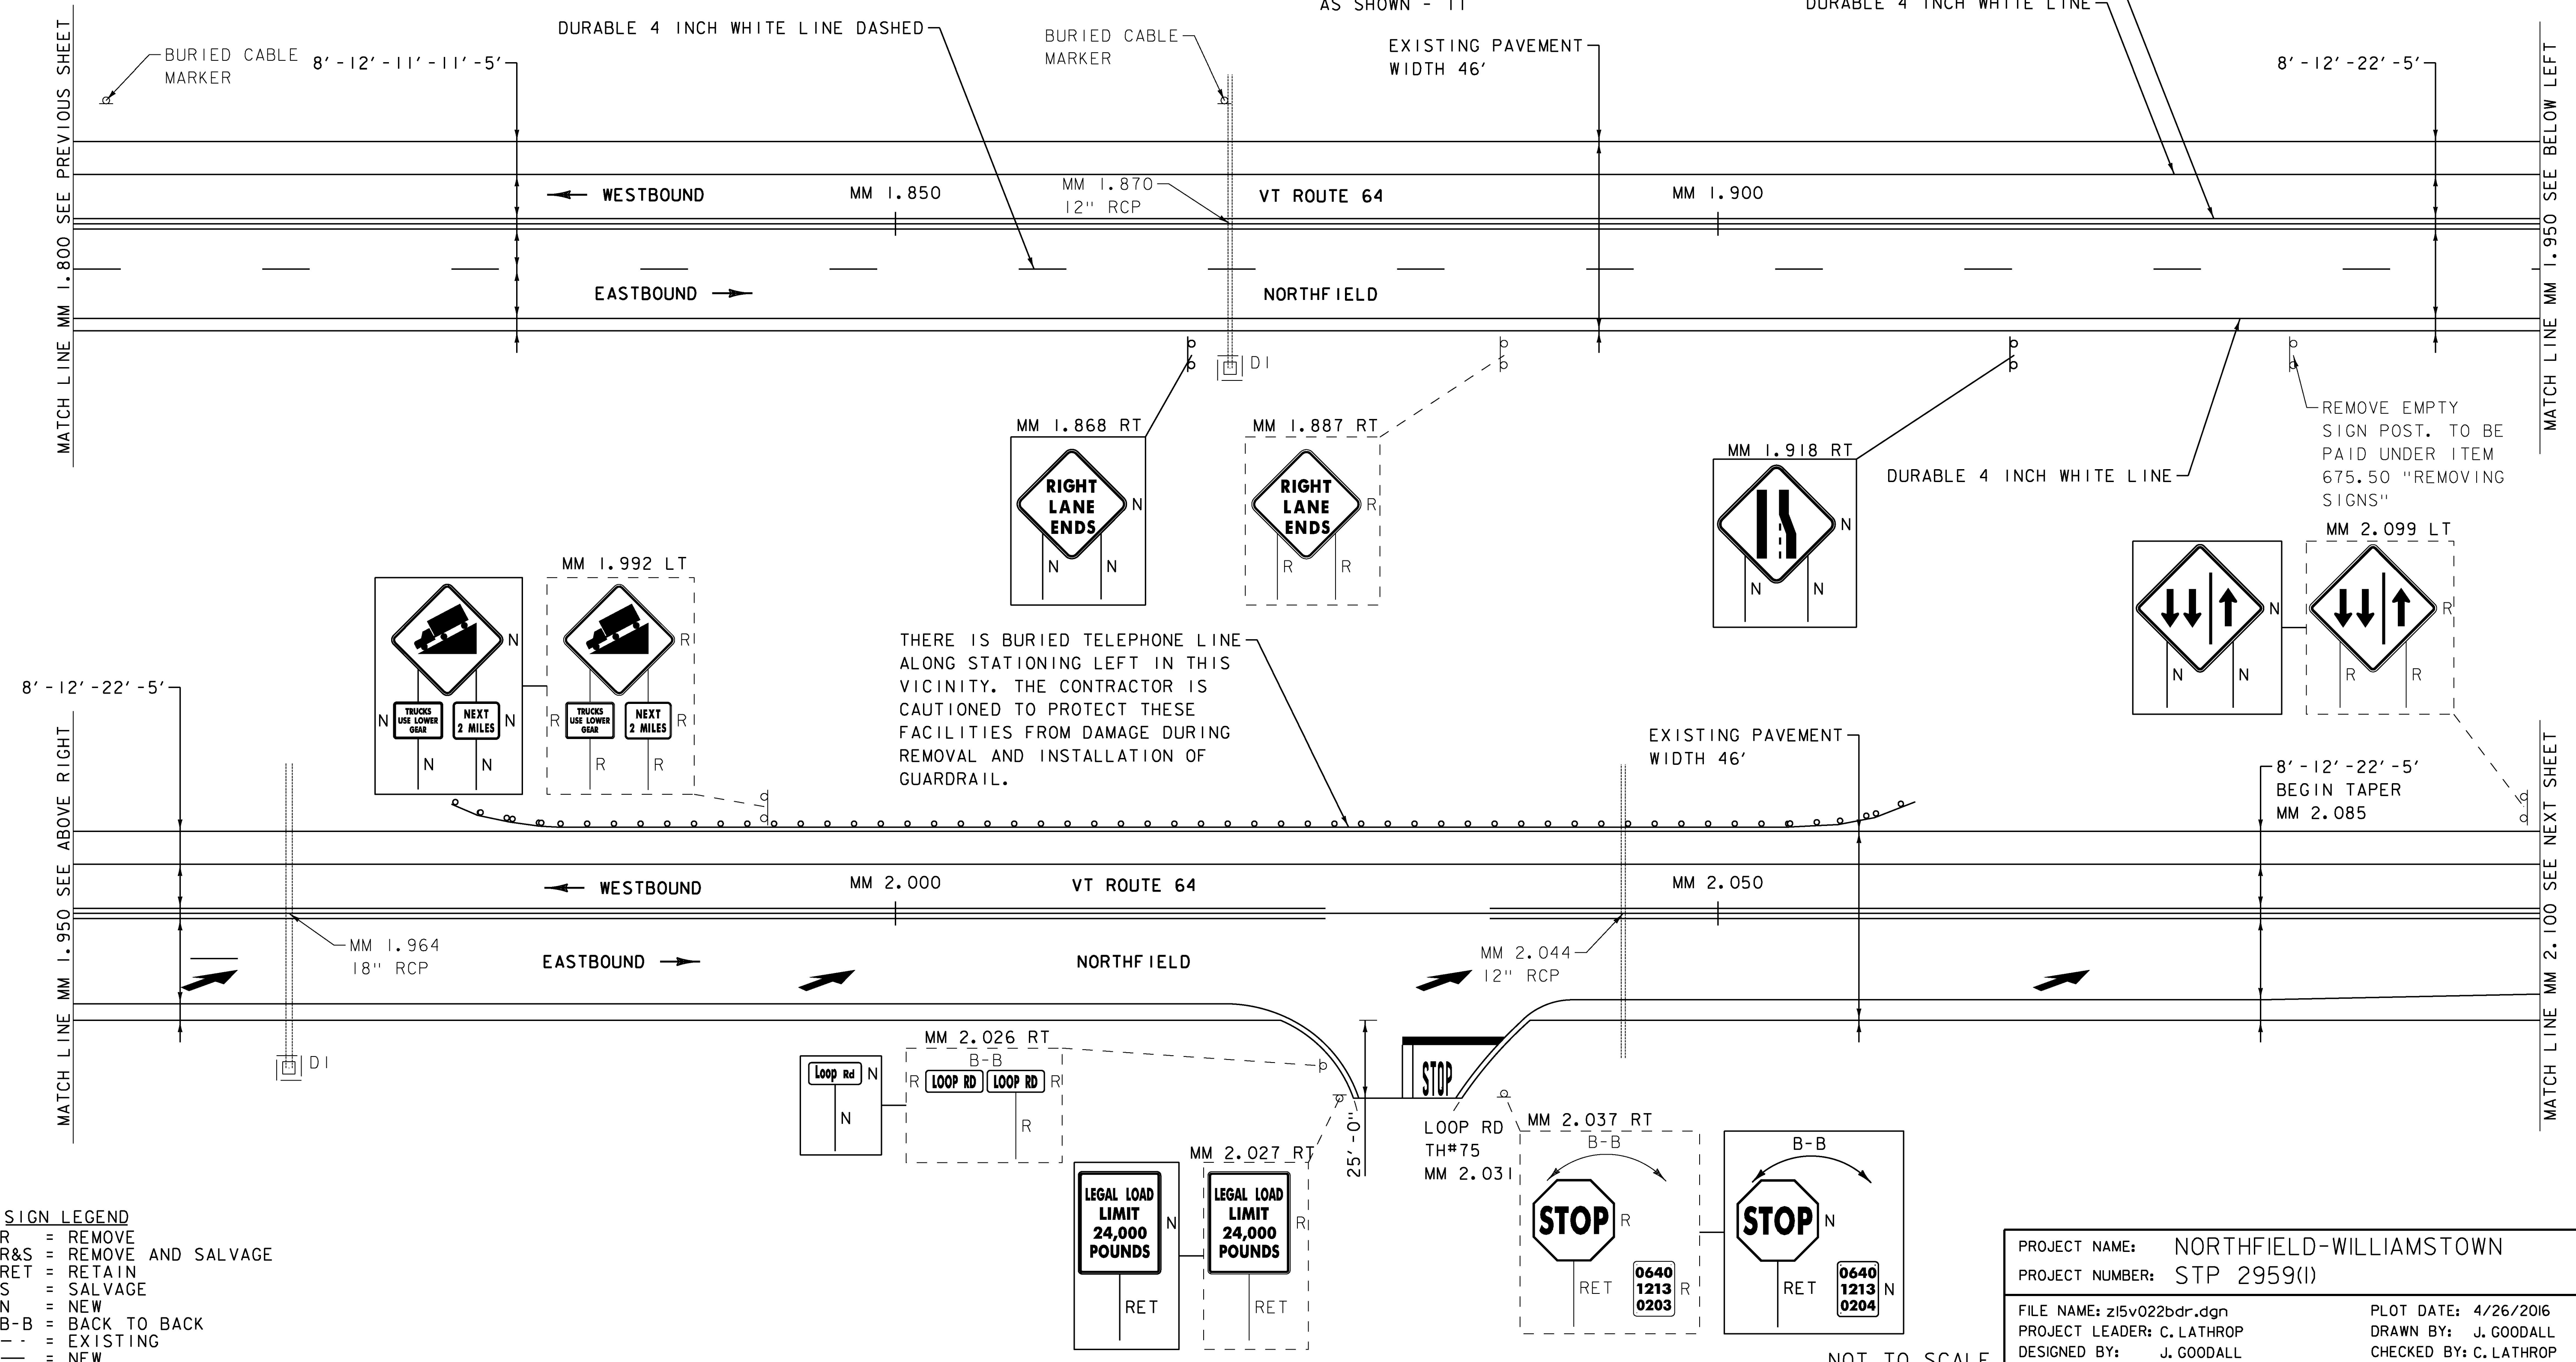

THERE IS BURIED TELEPHONE LINE
 ALONG STATIONING LEFT IN THIS
 VICINITY. THE CONTRACTOR IS
 CAUTIONED TO PROTECT THESE
 FACILITIES FROM DAMAGE DURING
 REMOVAL AND INSTALLATION OF
 GUARDRAIL.

SIGN LEGEND
 R = REMOVE
 R&S = REMOVE AND SALVAGE
 RET = RETAIN
 S = SALVAGE
 N = NEW
 B-B = BACK TO BACK
 - - - = EXISTING
 — = NEW

NOT TO SCALE

PROJECT NAME:	NORTHFIELD-WILLIAMSTOWN
PROJECT NUMBER:	STP 2959(I)
FILE NAME:	z15v022bdr.dgn
PROJECT LEADER:	C. LATHROP
DESIGNED BY:	J. GOODALL
PLAN SHEET 8	
PLOT DATE:	4/26/2016
DRAWN BY:	J. GOODALL
CHECKED BY:	C. LATHROP
SHEET	98 OF 202