


MILLED RUMBLE STRIPS (CENTERLINE) MM 2.100 - MM 2.188 CTR MM 2.202 - MM 2.400 CTR	ANCHOR FOR STEEL BEAM RAIL MM 2.127 RT MM 2.144 LT MM 2.191 RT MM 2.197 RT MM 2.201 LT MM 2.203 RT MM 2.225 RT MM 2.380 RT	DURABLE 4 INCH WHITE LINE (SEE OPTION ITEMS) & TEMPORARY 4 INCH WHITE LINE, PAINT MM 2.100 - MM 2.400 (SOLID LT & RT) (WITH EDGE LINE BREAKS AT TH#109) MM 2.194 (EDGE LINES AT TH#109)	DURABLE 24 INCH STOP BAR (SEE OPTION ITEMS) & TEMPORARY 24 INCH STOP BAR, PAINT MM 2.196 RT (TH#109)	GEOTEXTILE FOR SILT FENCE MM 2.151 - MM 2.180 LT
STONE FILL, TYPE I MM 2.151 - MM 2.180 LT		DURABLE 4 INCH YELLOW LINE (SEE OPTION ITEMS) & TEMPORARY 4 INCH YELLOW LINE, PAINT MM 2.100 - MM 2.206 (SOLID LT & RT) (WITH CENTERLINE BREAK AT TH#109) MM 2.194 (CENTERLINE AT TH#109)	DURABLE LETTER OR SYMBOL (SEE OPTION ITEMS) & TEMPORARY LETTER OR SYMBOL, PAINT MM 2.196 RT (STOP) (TH#109)	REMOVING SIGNS (TYPE A) AS SHOWN - 11
STEEL BEAM GUARDRAIL, GALVANIZED MM 2.127 - MM 2.191 RT MM 2.144 - MM 2.201 LT MM 2.197 - MM 2.225 RT MM 2.380 - MM 2.400 RT	REMOVAL AND DISPOSAL OF GUARDRAIL MM 2.127 - MM 2.191 RT MM 2.144 - MM 2.201 LT MM 2.197 - MM 2.225 RT MM 2.380 - MM 2.400 RT	MM 2.194 (CENTERLINE AT TH#109) MM 2.206 - MM 2.317 (SOLID LT, DASHED RT) MM 2.317 - MM 2.363 (DASHED CTR) MM 2.363 - MM 2.400 (DASHED LT, SOLID RT)		

MATCH LINE MM 2.100 SEE PREVIOUS SHEET

MATCH LINE MM 2.250 SEE BELOW LEFT

MATCH LINE MM 2.250 SEE ABOVE RIGHT

MATCH LINE MM 2.400 SEE NEXT SHEET

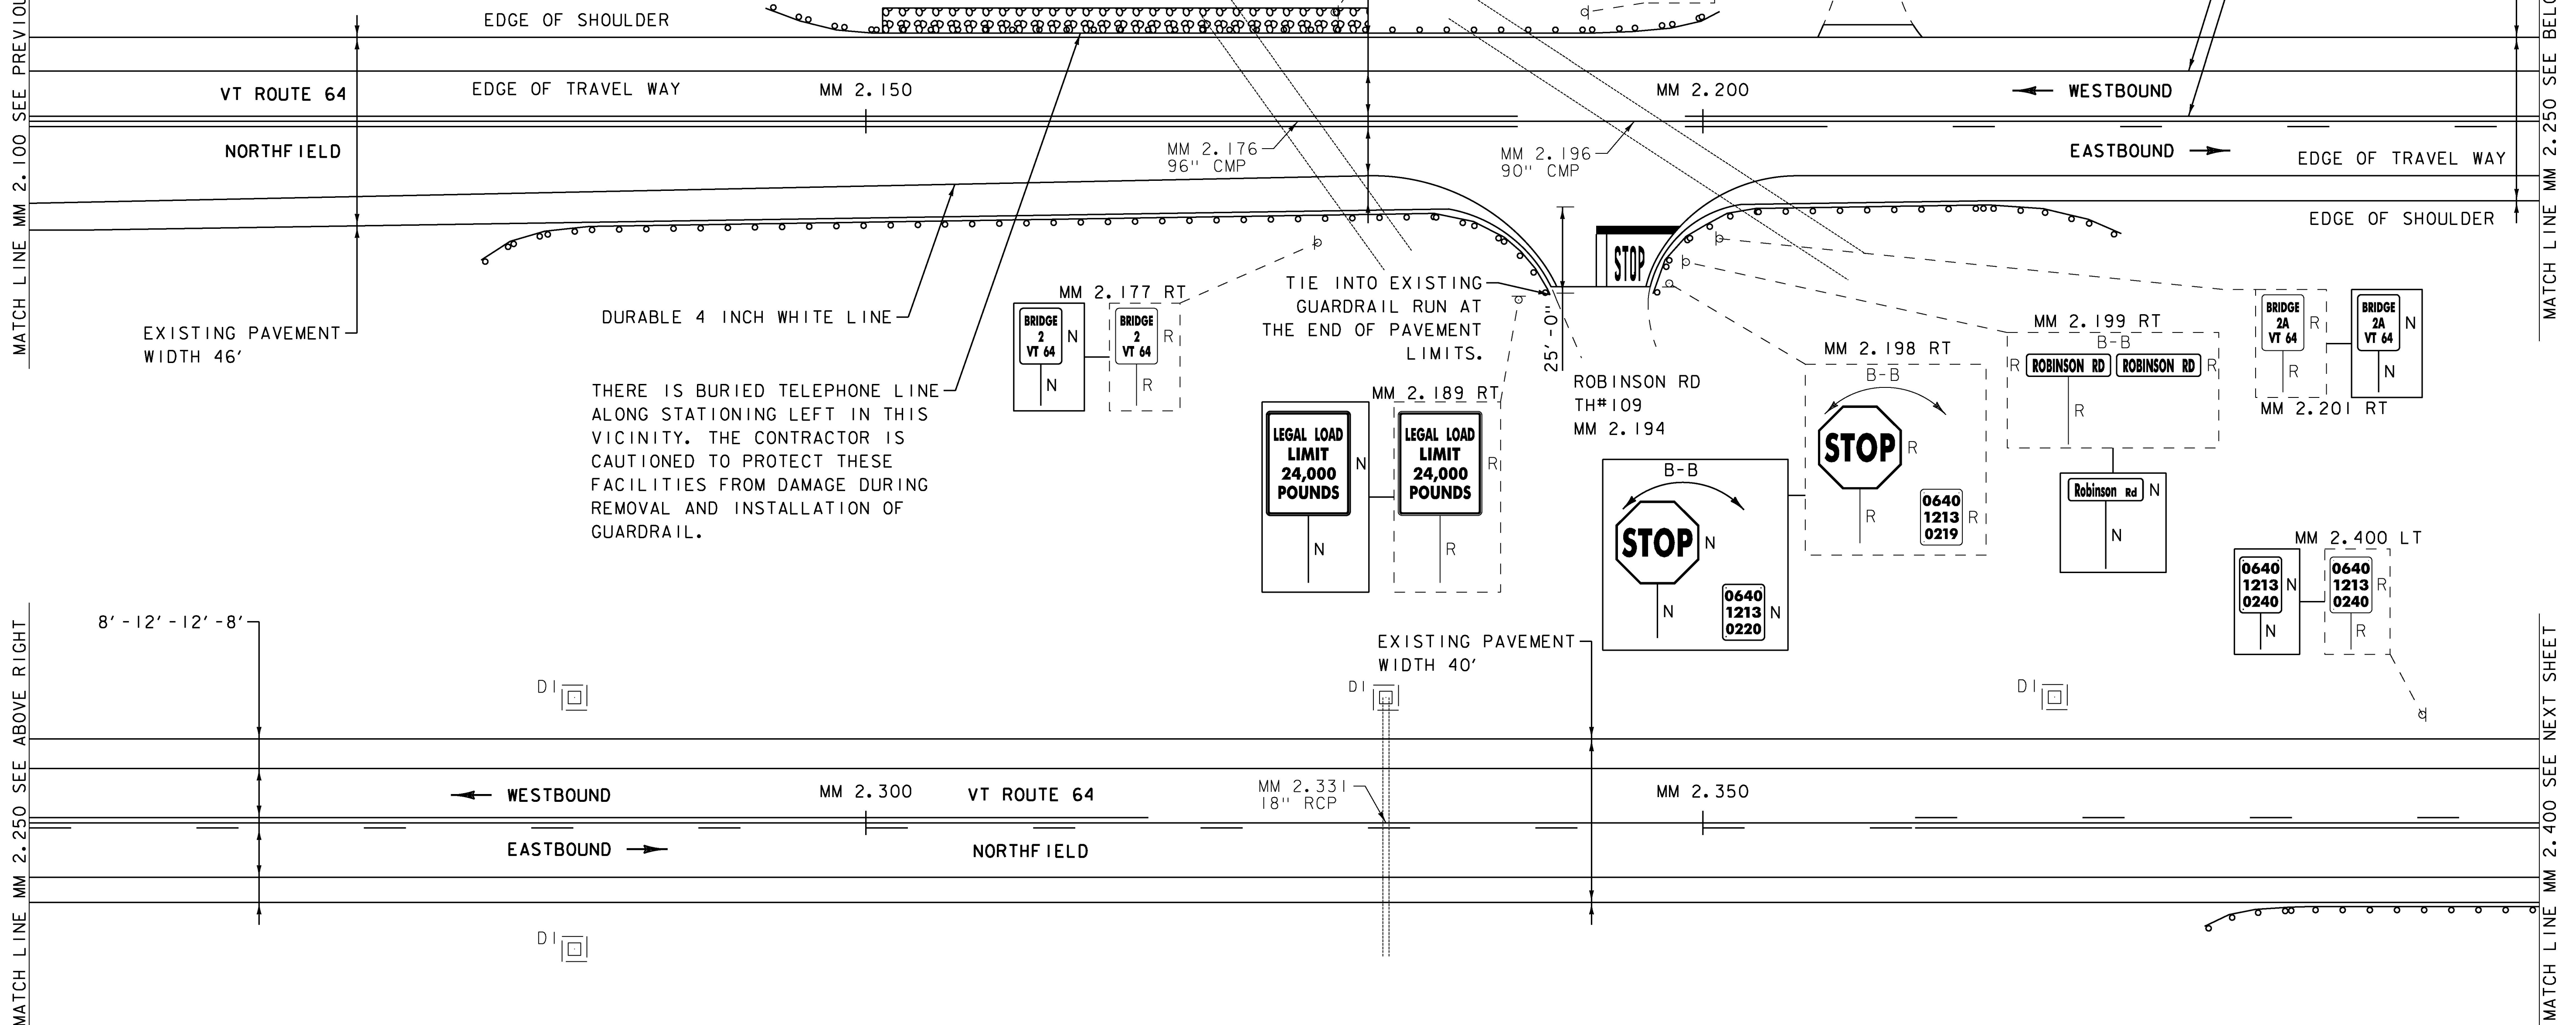

THERE IS BURIED TELEPHONE LINE ALONG STATIONING LEFT IN THIS VICINITY. THE CONTRACTOR IS CAUTIONED TO PROTECT THESE FACILITIES FROM DAMAGE DURING REMOVAL AND INSTALLATION OF GUARDRAIL.

LEGAL LOAD LIMIT 24,000 POUNDS

STOP

STOP

0640 1213 0240

SIGN LEGEND

R	= REMOVE
R&S	= REMOVE AND SALVAGE
RET	= RETAIN
S	= SALVAGE
N	= NEW
B-B	= BACK TO BACK
-	= EXISTING
—	= NEW

PROJECT NAME: NORTHFIELD-WILLIAMSTOWN	PLOT DATE: 4/26/2016
PROJECT NUMBER: STP 2959(I)	DRAWN BY: J. GOODALL
FILE NAME: z15v022bdr.dgn	CHECKED BY: C. LATHROP
DESIGNED BY: J. GOODALL	SHEET 99 OF 202
PLAN SHEET 9	

NOT TO SCALE