

MILLED RUMBLE STRIPS (CENTERLINE)  
MM W 0.150 - MM W 0.178 CTR

REHAB DROP INLETS, CATCH BASINS, OR  
MANHOLES, CLASS I, CLASS II, CLASS III  
MM W 0.179 RT (D1)  
MM W 0.228 RT (D1)  
MM W 0.288 RT (D1)


DURABLE 4 INCH WHITE LINE (SEE OPTION ITEMS) &  
TEMPORARY 4 INCH WHITE LINE, PAINT  
MM W 0.150 - MM W 0.300 (SOLID LT & RT)  
(WITH EDGE LINE BREAKS AT I-89 SB RAMP A,  
I-89 SB RAMP B, I-89 SB RAMP C)  
MM W 0.222 - MM W 0.277 LT (SOLID)  
MM W 0.277 - MM W 0.300 LT (DOTTED)  
MM W 0.277 - MM W 0.300 RT (DOTTED)

DURABLE 4 INCH YELLOW LINE (SEE OPTION ITEMS) &  
TEMPORARY 4 INCH YELLOW LINE, PAINT  
MM W 0.150 - MM W 0.213 (DOUBLE SOLID RT, ISLAND)  
MM W 0.227 - MM W 0.300 (SOLID RT, ISLAND)

DURABLE 8 INCH YELLOW LINE (SEE OPTION ITEMS) &  
TEMPORARY 8 INCH YELLOW LINE, PAINT  
MM W 0.151 - MM W 0.178 (HATCH RT)

DURABLE LETTER OR SYMBOL (SEE OPTION ITEMS) &  
TEMPORARY LETTER OR SYMBOL, PAINT  
MM W 0.227 LT (LT ARROW)  
MM W 0.239 LT (ONLY)  
MM W 0.252 LT (LT ARROW)  
MM W 0.264 LT (ONLY)  
MM W 0.277 LT (LT ARROW)

REMOVING SIGNS (TYPE A)  
AS SHOWN - 8

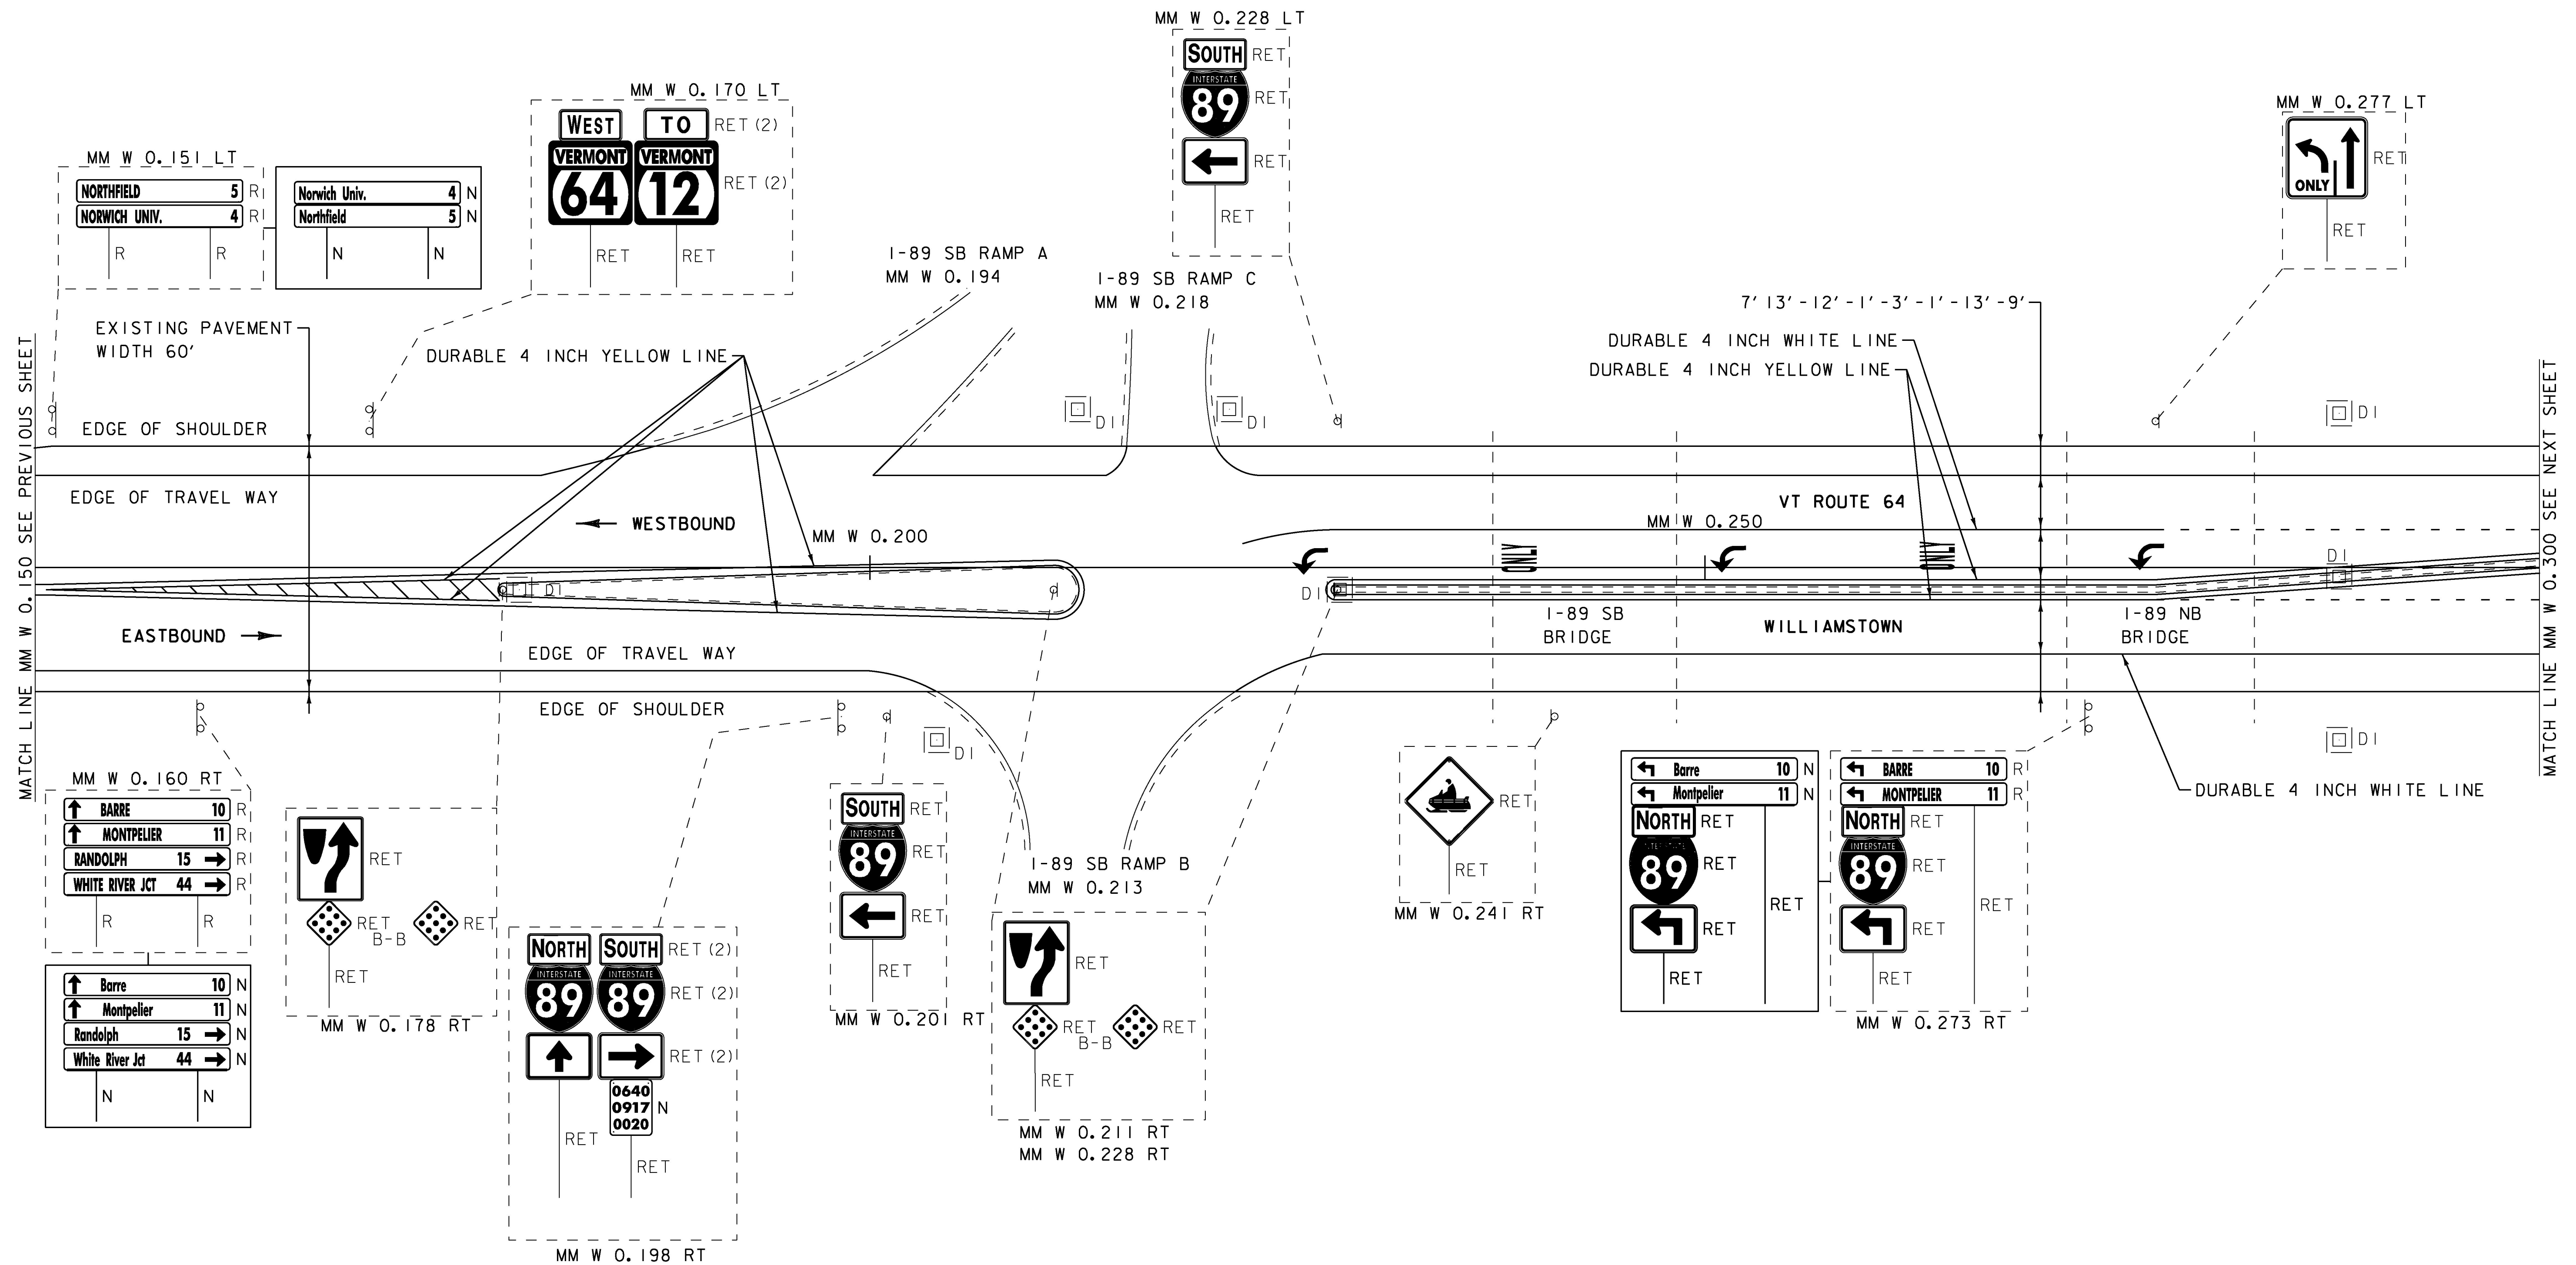

**SIGN LEGEND**  
R = REMOVE  
R&S = REMOVE AND SALVAGE  
RET = RETAIN  
S = SALVAGE  
N = NEW  
B-B = BACK TO BACK  
- - = EXISTING  
— = NEW

NOT TO SCALE

PROJECT NAME:	NORTHFIELD-WILLIAMSTOWN
PROJECT NUMBER:	STP 2959(I)
FILE NAME:	z15v022bdr.dgn
PROJECT LEADER:	C. LATHROP
DESIGNED BY:	J. GOODALL
PLAN SHEET II	
PLOT DATE:	4/26/2016
DRAWN BY:	J. GOODALL
CHECKED BY:	C. LATHROP
SHEET	101 OF 202