





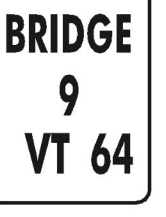





TRAFFIC SIGN SUMMARY SHEET 27

MILE MARKER, STATION OR SIGN NUMBER	SIGN DIMENSIONS	NEW SIGN POSTS																		REMARKS	SIGN DETAIL															
		SIGN DIMENSIONS		NEW & SALVAGED SIGNS				EXIST POST		NO. OF POST	FLANGED CHANNEL (LB / FT)			SQUARE STEEL (in) (LB / FT)			TUBULAR ALUMINUM Ø (IN) (LB / FT)				TUBULAR STEEL Ø (IN) (LB / FT)				W-SHAPE STEEL (FTG. SIZE)			DETAIL IN SHSM	DETAIL ON SHEET NUMBER	STANDARD SHEET NUMBER						
		EACH	WIDTH (in)	HEIGHT (in)	"A"	"B"	SALV SIGN	SALV TIS	RETAIN		SALVAGE	1.12	2.00	3.00	1.75	2.00	2.50	ANCHOR	SLEEVE		3.00	4.00	4.0 MOD	FOUND. ATION	3.00	3.50	4.00				5.00	24"	30"	WEIGHT	POST SIZE	SIGN FRAME REQUIRED
MM W 3.400 RT WILLIAMSTOWN 	1	6	10	0.42						1																							VD-700		T-44	
MM W 3.473 RT WILLIAMSTOWN 	1	30	30	6.25						1																						W1-2L --- REMOVE EXISTING SIGN AT MM W 3.473 RT AND REPLACE IN EXISTING LOCATION	SHSM			
	1	18	18	2.25																												W13-1P --- REMOVE EXISTING SIGN AT MM W 3.473 RT AND REPLACE IN EXISTING LOCATION	SHSM			
MM W 3.487 LT WILLIAMSTOWN 	1	30	30	6.25						1																						W1-1L --- REMOVE EXISTING W1-2L SIGN AT MM W 3.487 LT AND REPLACE WITH A W1-1L SIGN IN EXISTING LOCATION	SHSM			
	1	18	18	2.25																													W13-1P --- REMOVE EXISTING SIGN AT MM W 3.487 LT AND REPLACE IN EXISTING LOCATION	SHSM		
MM W 3.575 RT WILLIAMSTOWN 	1	6	10	0.42						1																							VD-701 --- REMOVE EXISTING SIGN AT MM W 3.575 RT AND REPLACE IN EXISTING LOCATION		T-42	
MM W 3.586 LT WILLIAMSTOWN 	1	6	10	0.42						1																							VD-701 --- REMOVE EXISTING SIGN AT MM W 3.586 LT AND REPLACE IN EXISTING LOCATION		T-42	
3.612 MM W 3.605 LT WILLIAMSTOWN 	1	36	36	9.00						2																							S3-1 --- REMOVE EXISTING SIGN AT MM W 3.605 LT AND REPLACE IN EXISTING LOCATION. SIGN WILL BE FLUORESCENT YELLOW-GREEN, WITH TYPE IX SHEETING	SHSM		
MM W 3.610 LT WILLIAMSTOWN 	1	30	30	6.25						1																							VV-060 --- REMOVE SIGN AT MM W 3.605 LT AND REPLACE 25 FEET EAST AT MM W 3.610 LT		T-81	
MM W 3.600 RT WILLIAMSTOWN 	1	6	10	0.42						1																							VD-700		T-44	
FINAL POST LENGTHS ARE TO BE DETERMINED IN THE FIELD. POST SIZES ARE COMPUTED BASED ON INFORMATION FURNISHED ON THE STANDARD SHEETS AND THE VTRANS "SIGN POST DESIGN GUIDELINE."											FT		FT			EA		LB				EA		EA		LB										
TOTALS											33.93		107																							

PROJECT NAME: NORTHFIELD-WILLIAMSTOWN
PROJECT NUMBER: STP 2959(I)
FILE NAME: z15v022+sss.dgn
PROJECT LEADER: C. LATHROP
DESIGNED BY: J. GOODALL
TRAFFIC SIGN SUMMARY SHEET 27
PLOT DATE: 4/26/2016
DRAWN BY: O. DALMER
CHECKED BY: C. LATHROP
SHEET 131 OF 202