


REHAB. DROP INLET, CATCH BASINS,
OR MANHOLES, CLASS 1
PROVIDE TYPE "E" GRATE
MM 2.749 LT (D1)
MM 2.749 RT (D1)

DURABLE 4 INCH WHITE LINE (SEE OPTION ITEMS)
& TEMPORARY 4 INCH WHITE LINE, PAINT
MM 2.689 - MM 2.752 (SOLID LT & RT)

REMOVING SIGNS
AS SHOWN - 6

DURABLE 4 INCH YELLOW LINE (SEE OPTION ITEMS)
& TEMPORARY 4 INCH YELLOW LINE, PAINT
MM 2.689 - MM 2.913 (SOLID LT & RT)
MM 2.913 - MM 2.926 (SOLID LT & RT) (DURABLE ONLY)

ERECTING SALVAGED SIGNS
AS SHOWN - 1

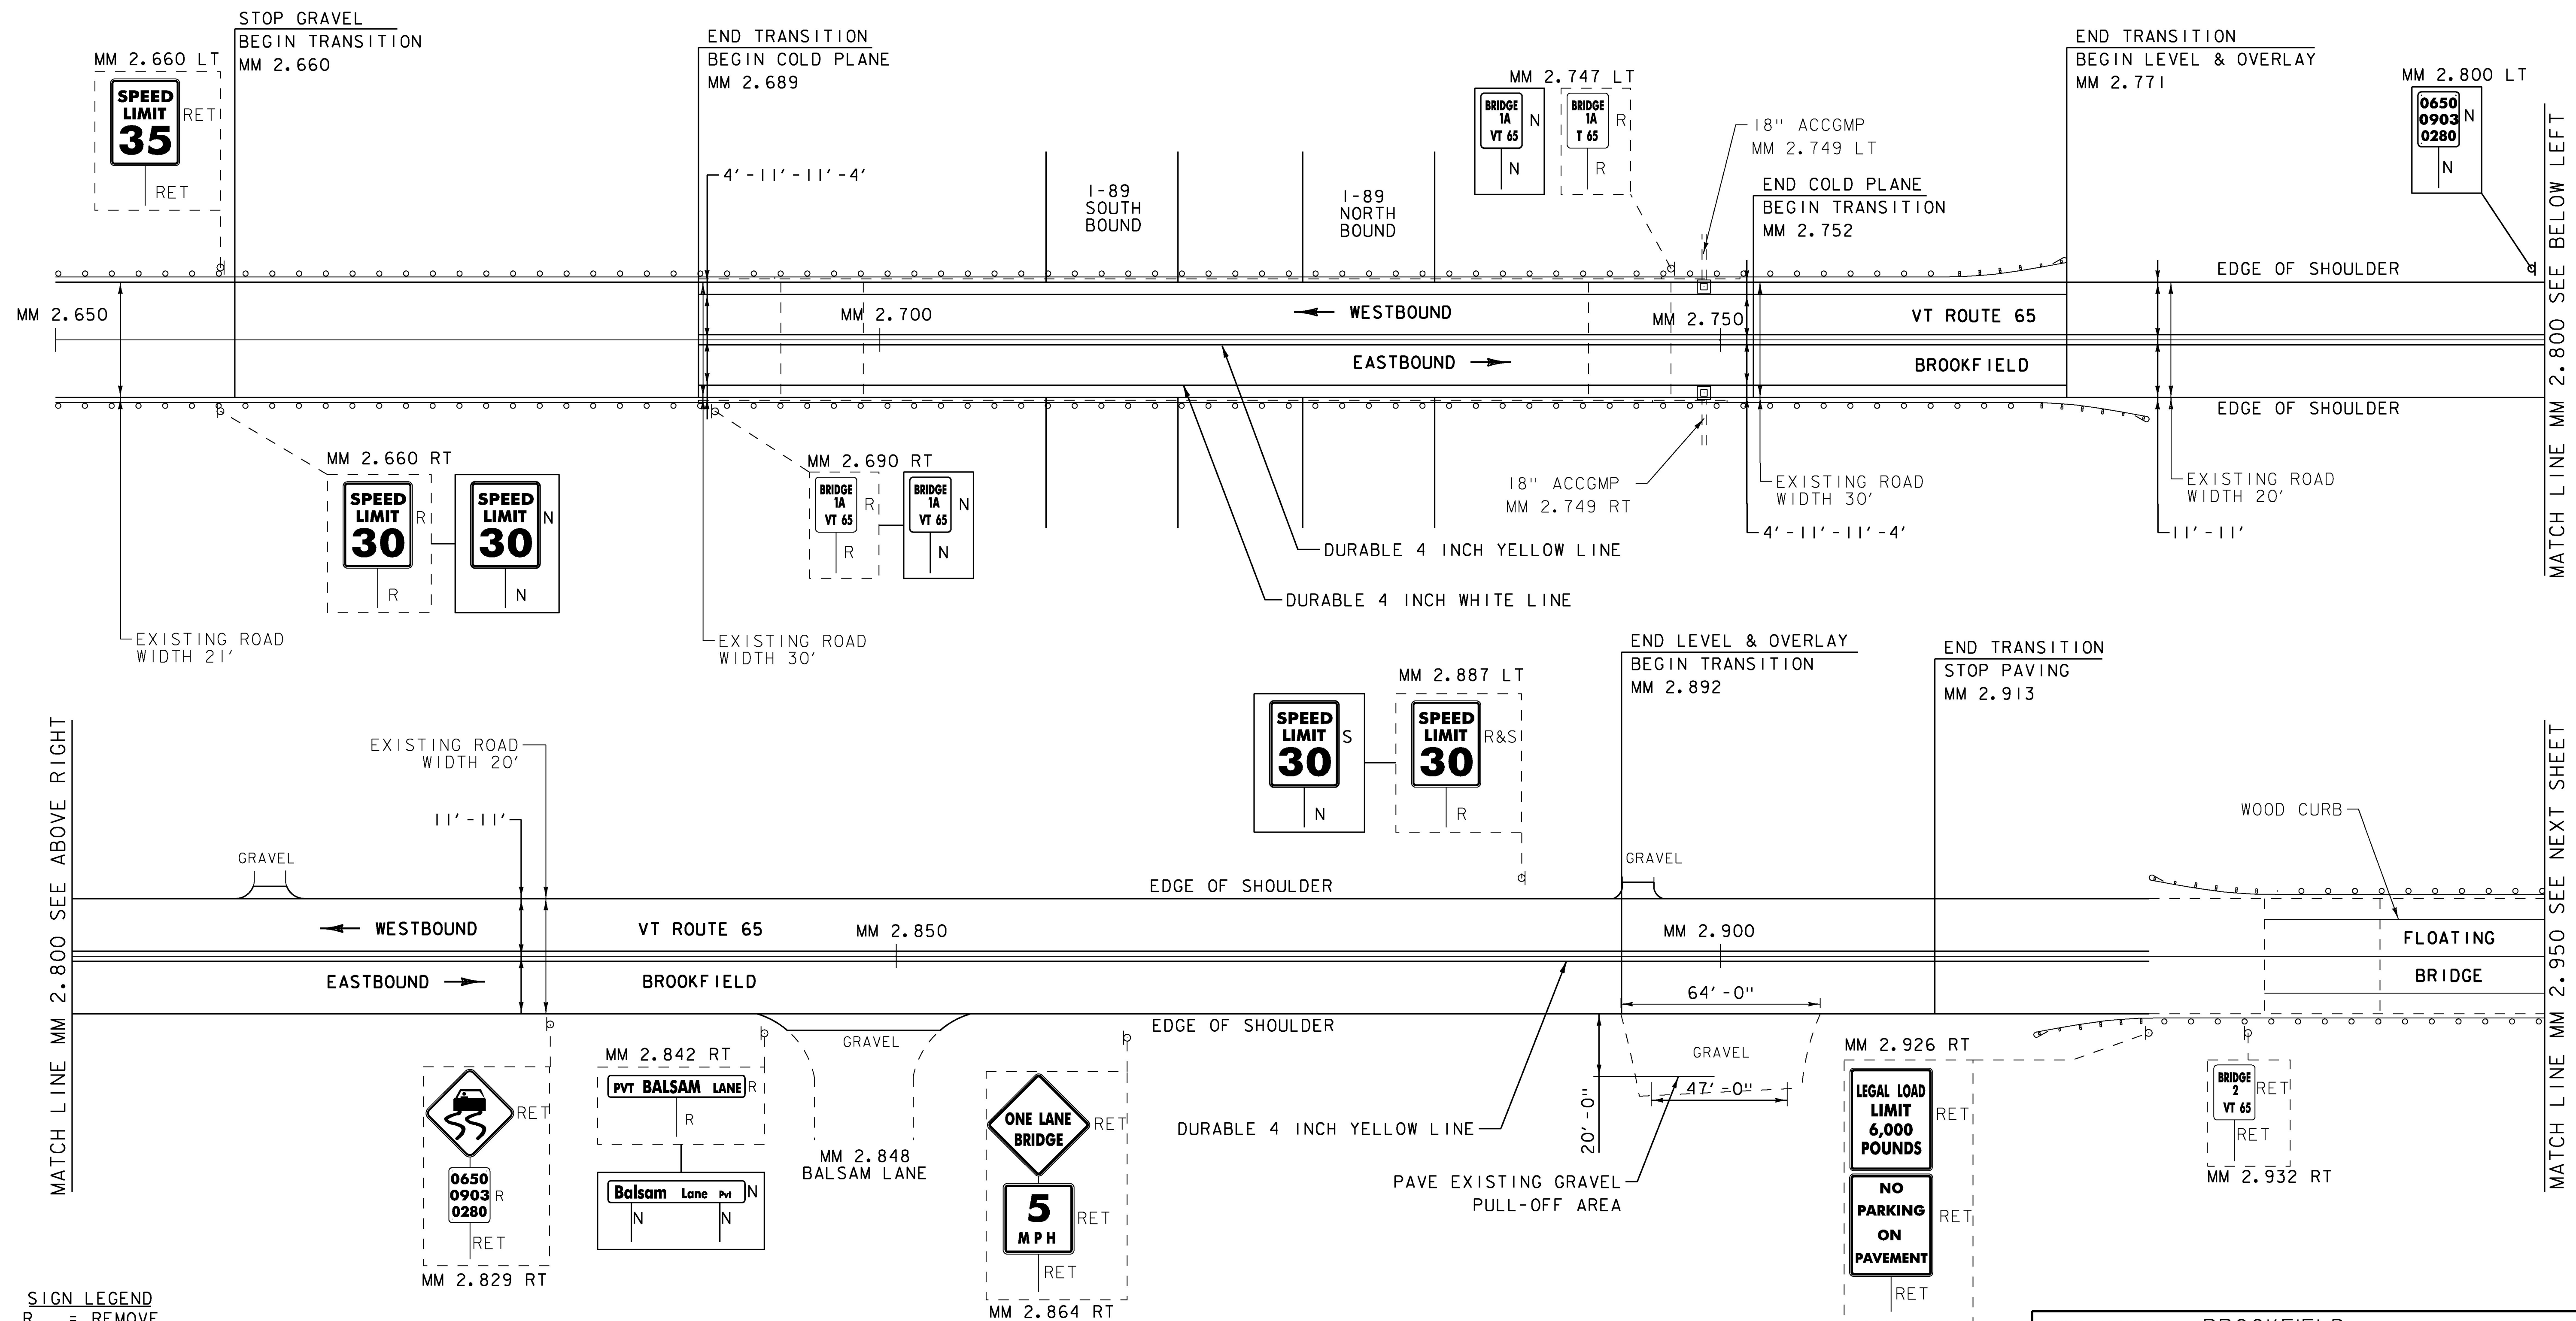

SIGN LEGEND
R = REMOVE
R&S = REMOVE AND SALVAGE
RET = RETAIN
S = SALVAGE
N = NEW
B-B = BACK TO BACK
- - - = EXISTING
— = NEW

PROJECT NAME: BROOKFIELD
PROJECT NUMBER: STP 2960(I)
FILE NAME: z15v023bdr.dgn
PROJECT LEADER: C. LATHROP
DESIGNED BY: S. SOLLA
PLAN SHEET 1
PLOT DATE: 4/26/2016
DRAWN BY: O. DALMER
CHECKED BY: C. LATHROP
SHEET 164 OF 202

NOT TO SCALE