

REHAB. DROP INLET, CATCH BASINS,  
OR MANHOLES, CLASS I  
PROVIDE TYPE "E" GRATE  
MM 3.005 LT

STONE FILL, TYPE I  
MM 3.206 - MM 3.250 LT

SPECIAL PROVISION (BOX BEAM  
GUARDRAIL W/7 FEET POSTS)  
MM 3.119 - MM 3.250 LT

REMOVAL AND DISPOSAL OF GUARDRAIL  
MM 3.119 - MM 3.250 LT

DURABLE 4 INCH WHITE LINE (SEE OPTION ITEMS)  
& TEMPORARY 4 INCH WHITE LINE, PAINT  
MM 3.200 - MM 3.250 (SOLID LT & RT)


DURABLE 4 INCH YELLOW LINE (SEE OPTION ITEMS)  
& TEMPORARY 4 INCH YELLOW LINE, PAINT  
MM 3.000 - MM 3.003 (SOLID LT & RT) (DURABLE ONLY)  
MM 3.200 - MM 3.250 (SOLID LT & RT)

GEOTEXTILE FOR SILT FENCE  
MM 3.206 - MM 3.250 LT

SPECIAL PROVISION  
(DECOMMISSION CURB DROP INLET)  
MM 3.207 LT

REMOVING SIGNS  
AS SHOWN - 6

ERECTING SALVAGED SIGNS  
AS SHOWN - 2

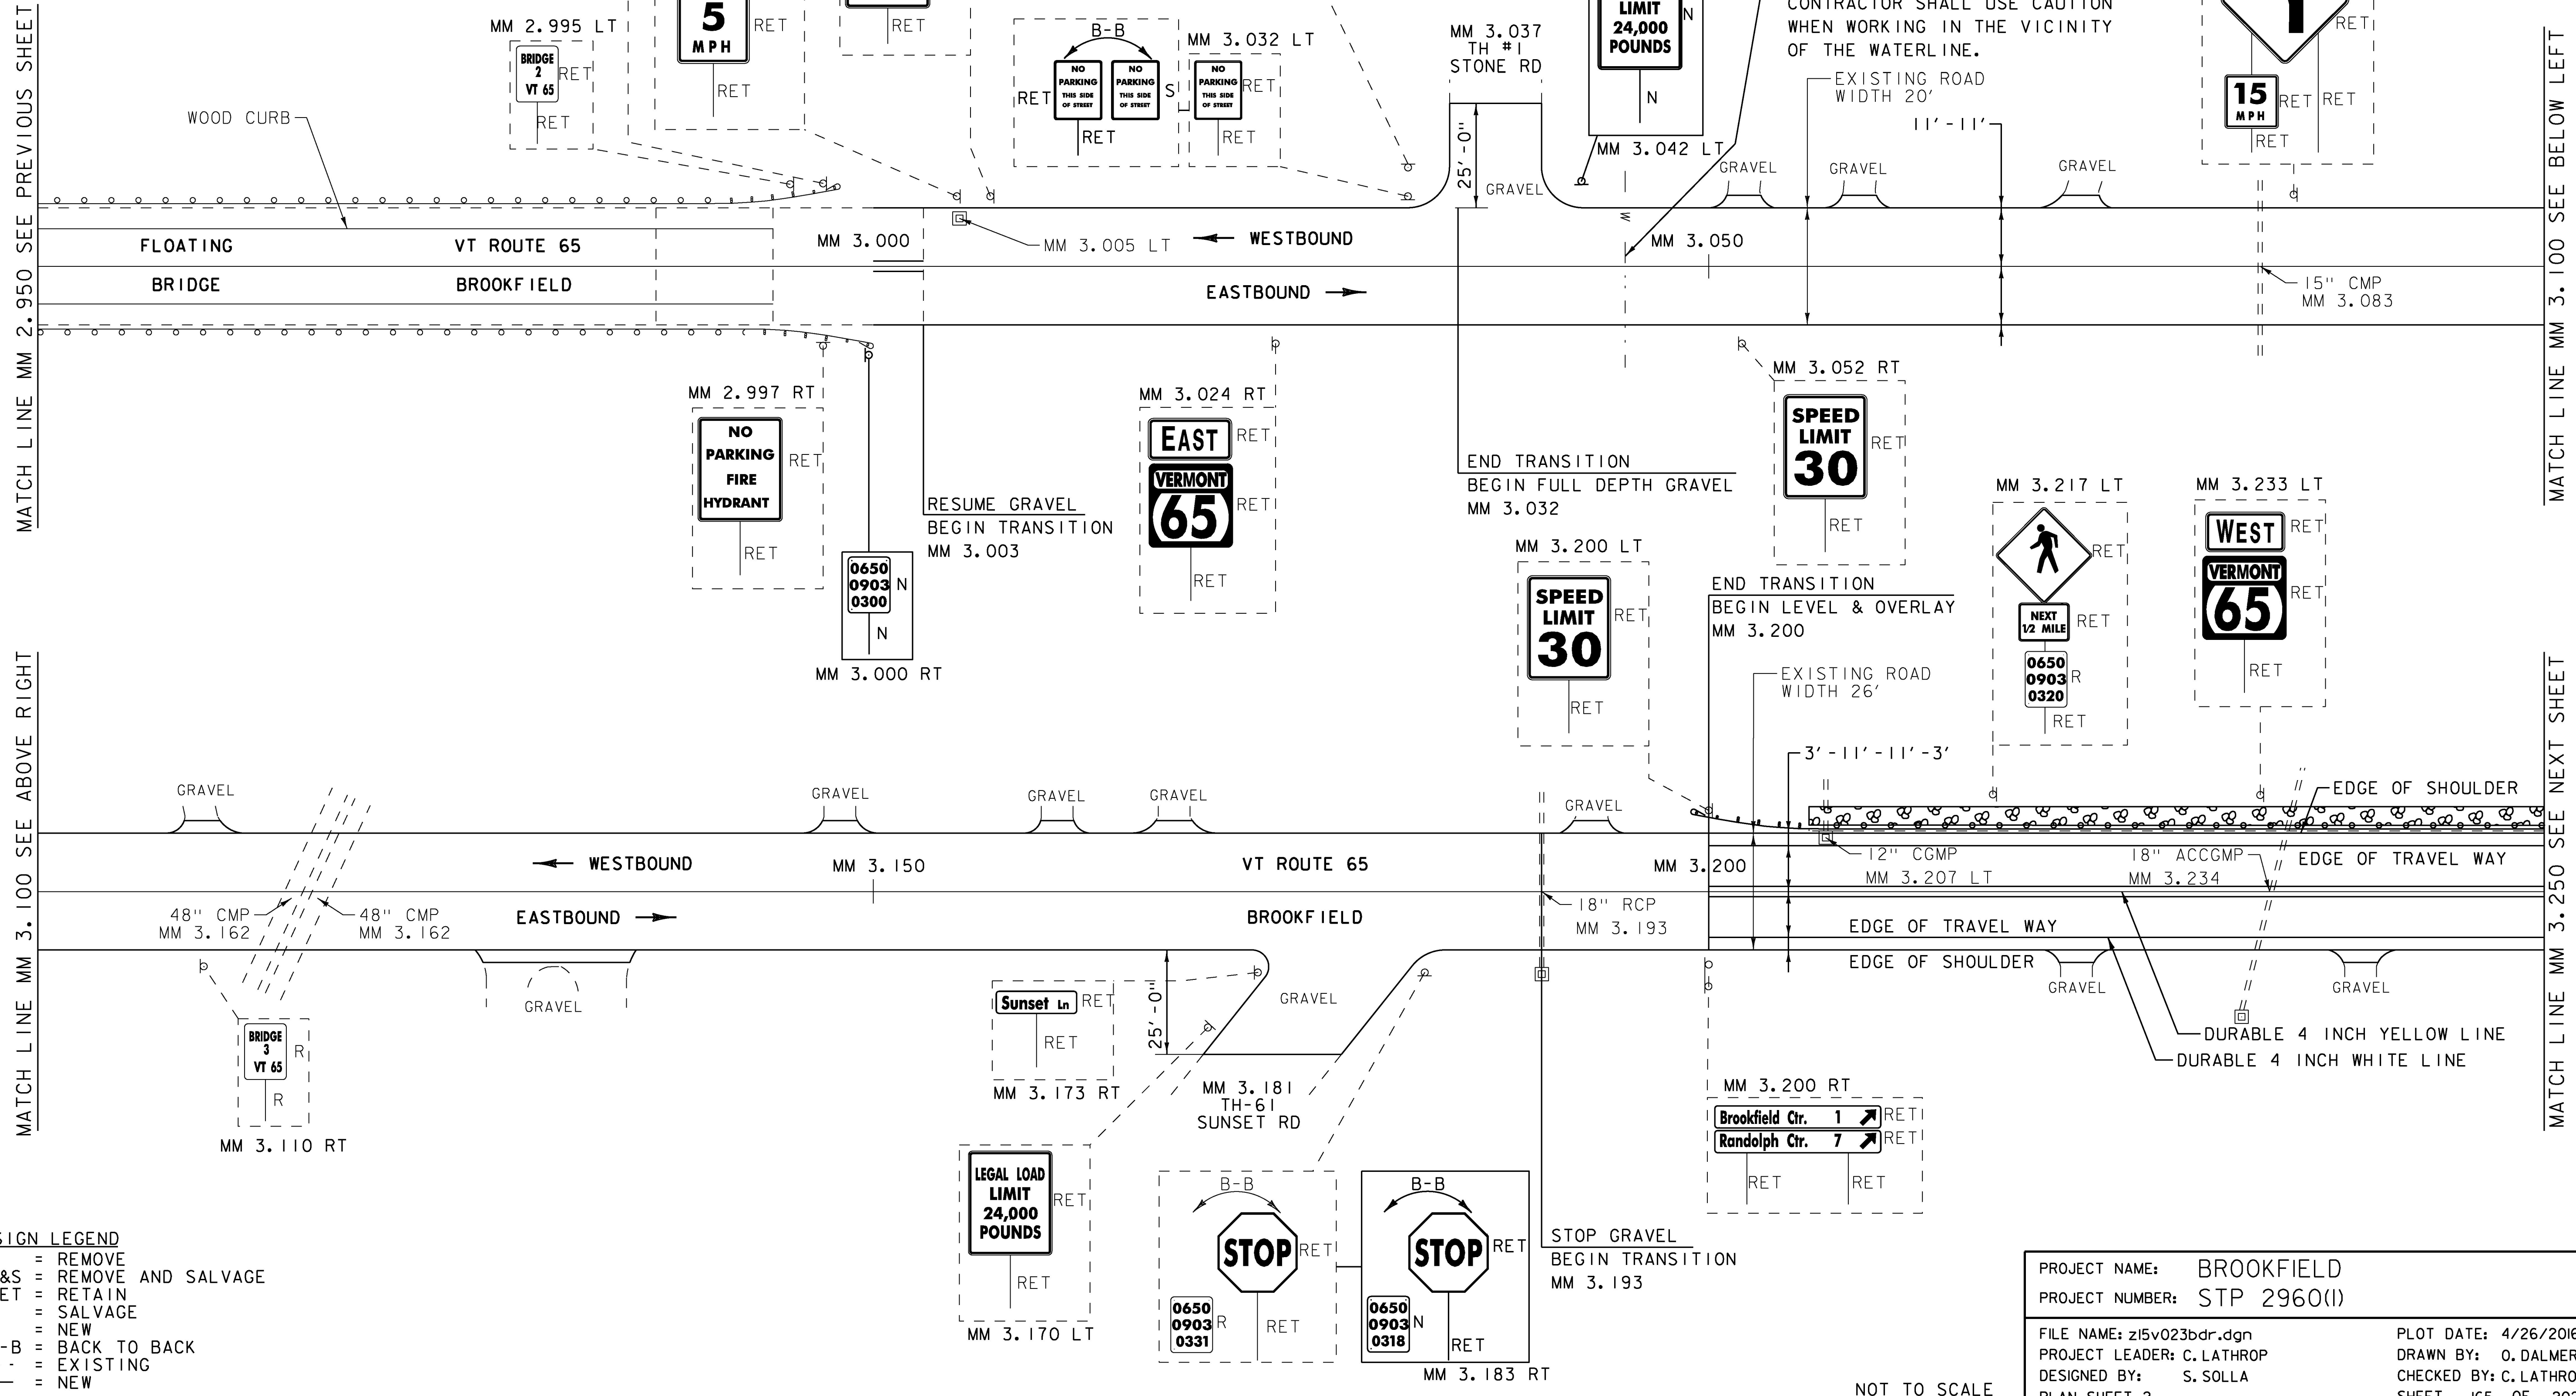

MATCH LINE MM 2.950 SEE PREVIOUS SHEET

MATCH LINE MM 3.100 SEE BELOW LEFT

MATCH LINE MM 3.100 SEE ABOVE RIGHT

MATCH LINE MM 3.250 SEE NEXT SHEET

**SIGN LEGEND**  
 R = REMOVE  
 R&S = REMOVE AND SALVAGE  
 RET = RETAIN  
 S = SALVAGE  
 N = NEW  
 B-B = BACK TO BACK  
 - - - = EXISTING  
 — = NEW

NOT TO SCALE

PROJECT NAME:	BROOKFIELD
PROJECT NUMBER:	STP 2960(I)
FILE NAME:	z15v023bdr.dgn
PROJECT LEADER:	C. LATHROP
DESIGNED BY:	S. SOLLA
PLAN SHEET 2	
PLOT DATE:	4/26/2016
DRAWN BY:	O. DALMER
CHECKED BY:	C. LATHROP
SHEET	165 OF 202