

REHAB. DROP INLET, CATCH BASINS,  
OR MANHOLES, CLASS I  
MM 3.294 RT  
MM 3.306 RT

STONE FILL, TYPE I  
MM 3.250 - MM 3.283 LT  
MM 3.414 - MM 3.453 LT  
MM 3.430 - MM 3.550 RT

REMOVAL AND DISPOSAL OF GUARDRAIL  
MM 3.250 - MM 3.321 LT  
MM 3.407 - MM 3.464 LT

DURABLE 4 INCH WHITE LINE (SEE OPTION ITEMS) &  
TEMPORARY 4 INCH WHITE LINE, PAINT  
MM 3.250 - MM 3.550 (SOLID LT & RT)  
(WITH EDGE LINE BREAKS AT TH#2)  
MM 3.257 RT (EDGE LINES AT TH#2)

DURABLE 4 INCH YELLOW LINE (SEE OPTION ITEMS) &  
TEMPORARY 4 INCH YELLOW LINE, PAINT  
MM 3.250 - MM 3.550 (SOLID LT & RT)  
(WITH CENTERLINE BREAKS AT TH#2)  
MM 3.257 RT (CENTERLINE AT TH#2)

DURABLE 24 INCH STOP BAR (SEE OPTION ITEMS) &  
TEMPORARY 24 INCH STOP BAR, PAINT  
MM 3.257 - MM 3.261 RT

DURABLE LETTER OR SYMBOL (SEE OPTION ITEMS) &  
TEMPORARY LETTER OR SYMBOL, PAINT  
MM 3.261 RT (STOP)


GEOTEXTILE FOR SILT FENCE  
MM 3.250 - MM 3.283 LT  
MM 3.414 - MM 3.453 LT  
MM 3.430 - MM 3.550 RT

REMOVING SIGNS  
AS SHOWN - 6

ERECTING SALVAGED SIGNS  
AS SHOWN - 1

SPECIAL PROVISION  
(DECOMMISSION CURB DROP INLET)  
MM 3.282 LT  
MM 3.452 LT  
MM 3.496 RT

SPECIAL PROVISION (BOX BEAM  
GUARDRAIL W/7 FEET POSTS)  
MM 3.250 - MM 3.329 LT  
MM 3.407 - MM 3.465 LT  
MM 3.422 - MM 3.550 RT

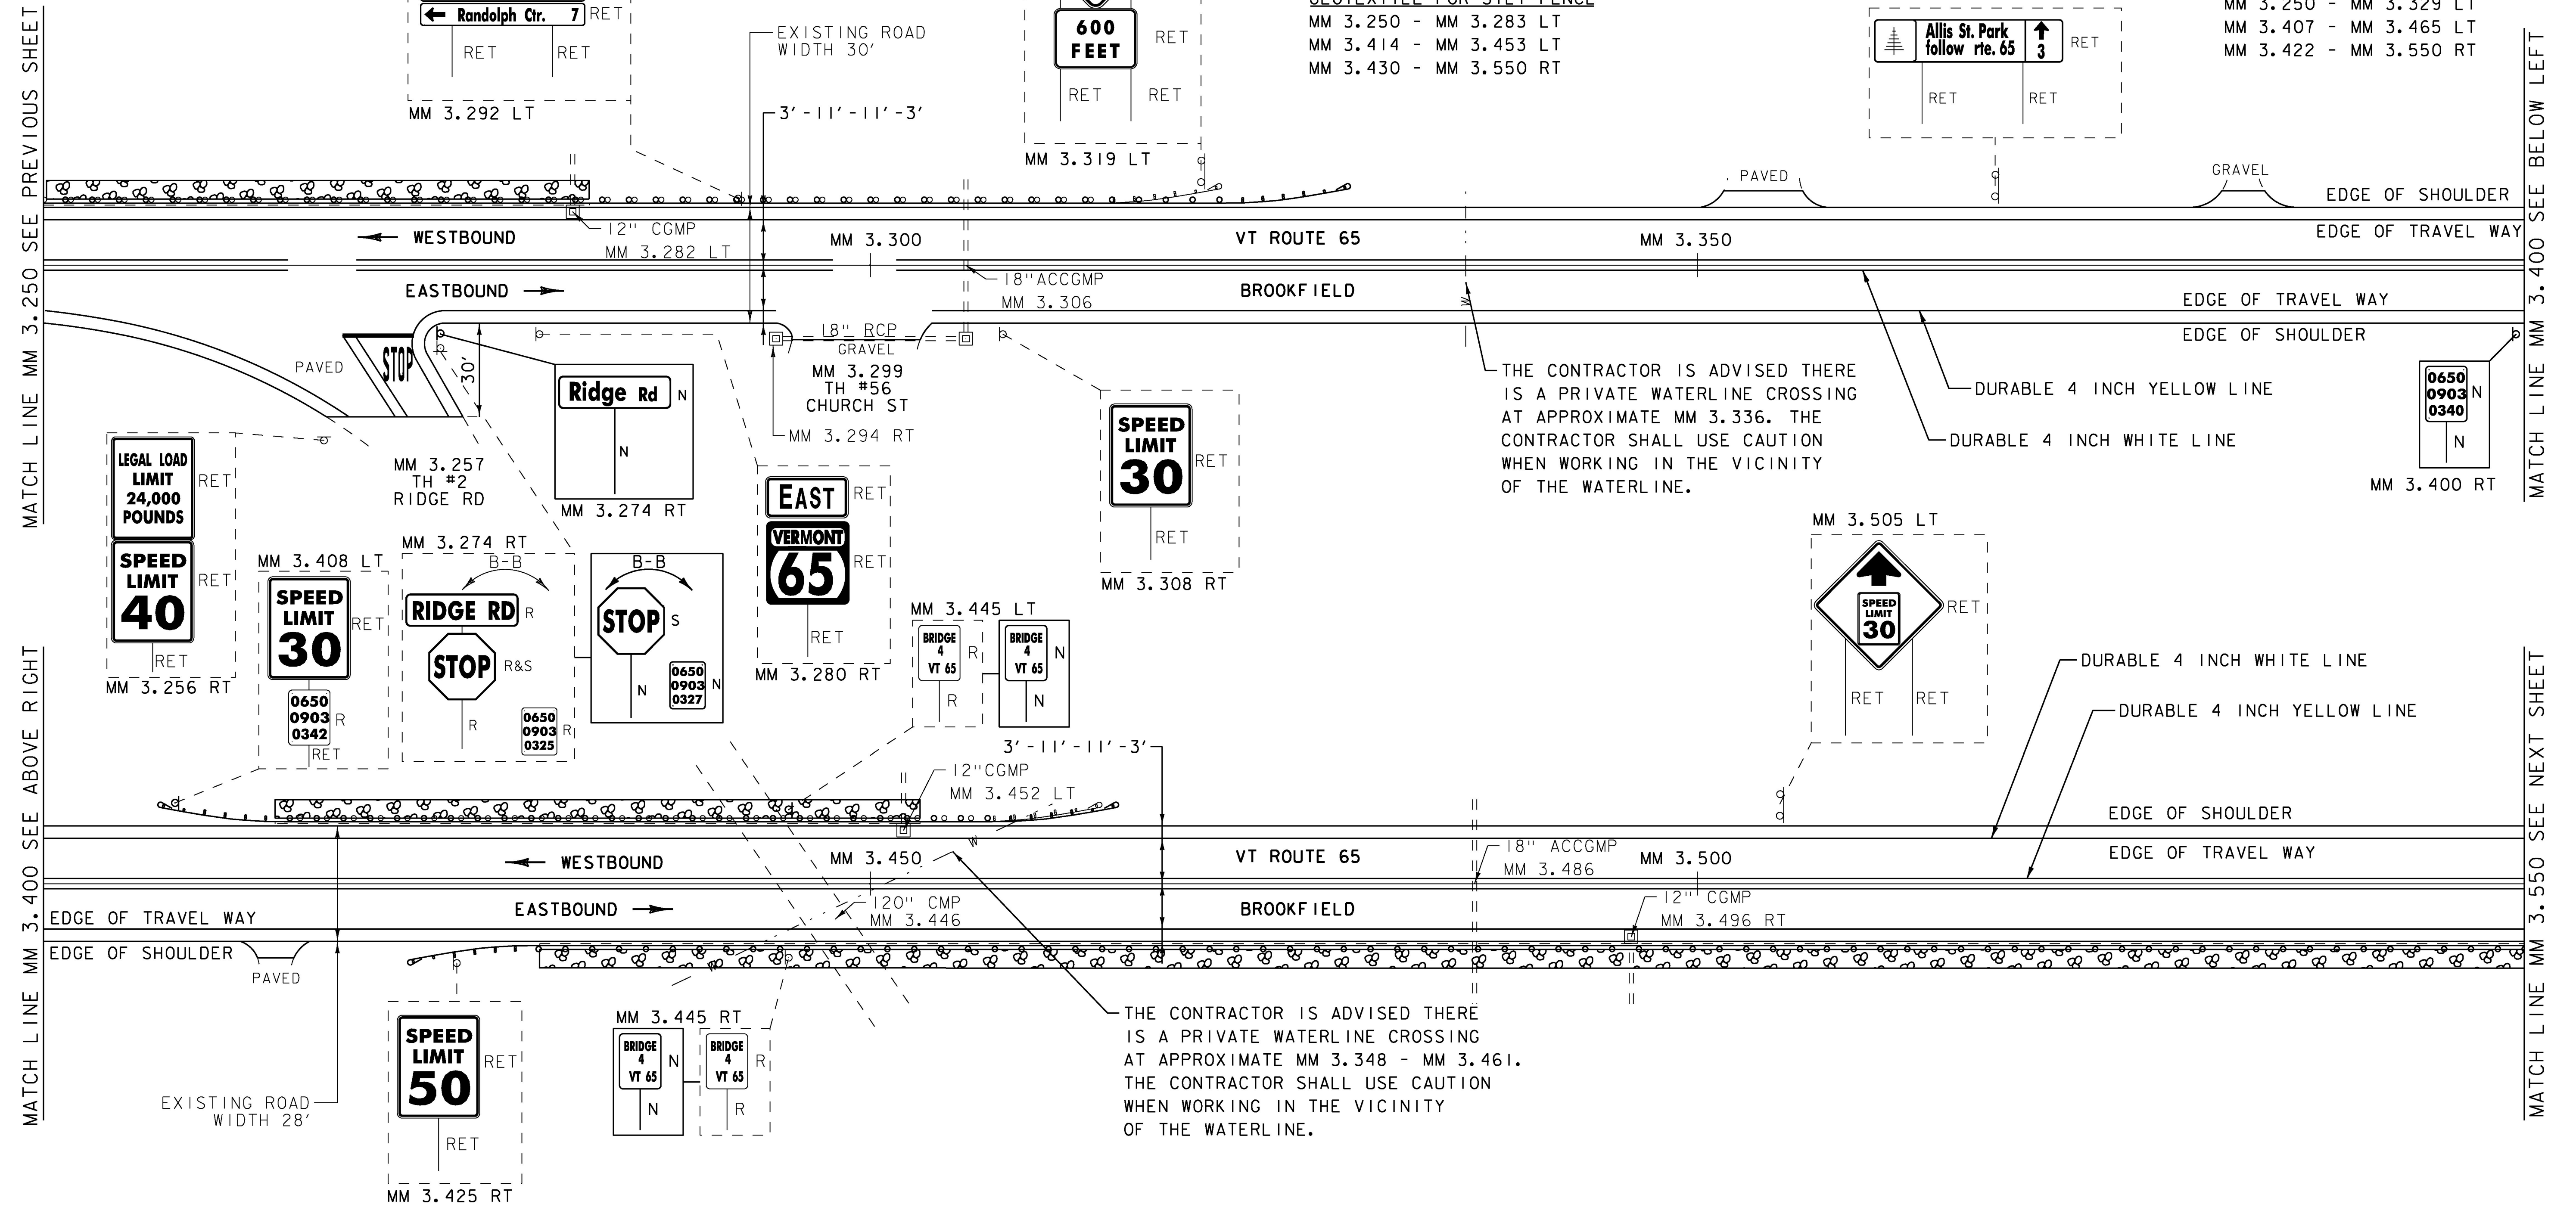

**SIGN LEGEND**  
 R = REMOVE  
 R&S = REMOVE AND SALVAGE  
 RET = RETAIN  
 S = SALVAGE  
 N = NEW  
 B-B = BACK TO BACK  
 - - - = EXISTING  
 — = NEW

|                             |                        |
|-----------------------------|------------------------|
| PROJECT NAME: BROOKFIELD    |                        |
| PROJECT NUMBER: STP 2960(I) |                        |
| FILE NAME: z15v023bdr.dgn   | PLOT DATE: 4/26/2016   |
| PROJECT LEADER: C. LATHROP  | DRAWN BY: O. DALMER    |
| DESIGNED BY: S. SOLLA       | CHECKED BY: C. LATHROP |
| PLAN SHEET 3                | SHEET 166 OF 202       |

NOT TO SCALE