

STONE FILL, TYPE I
MM 4.379 - MM 4.450 RT

SPECIAL PROVISION (BOX BEAM
GUARDRAIL W/7 FEET POSTS)
MM 4.366 - MM 4.450 RT


REMOVAL AND DISPOSAL OF GUARDRAIL
MM 4.367 - MM 4.450 RT

DURABLE 4 INCH WHITE LINE (SEE OPTION ITEMS) &
TEMPORARY 4 INCH WHITE LINE, PAINT
MM 4.150 - MM 4.450 (SOLID LT & RT)

DURABLE 4 INCH YELLOW LINE (SEE OPTION ITEMS) &
TEMPORARY 4 INCH YELLOW LINE, PAINT
MM 4.150 - MM 4.450 (SOLID LT & RT)

GEOTEXTILE FOR SILT FENCE
MM 4.379 - MM 4.450 RT

REMOVING SIGNS
AS SHOWN - 4

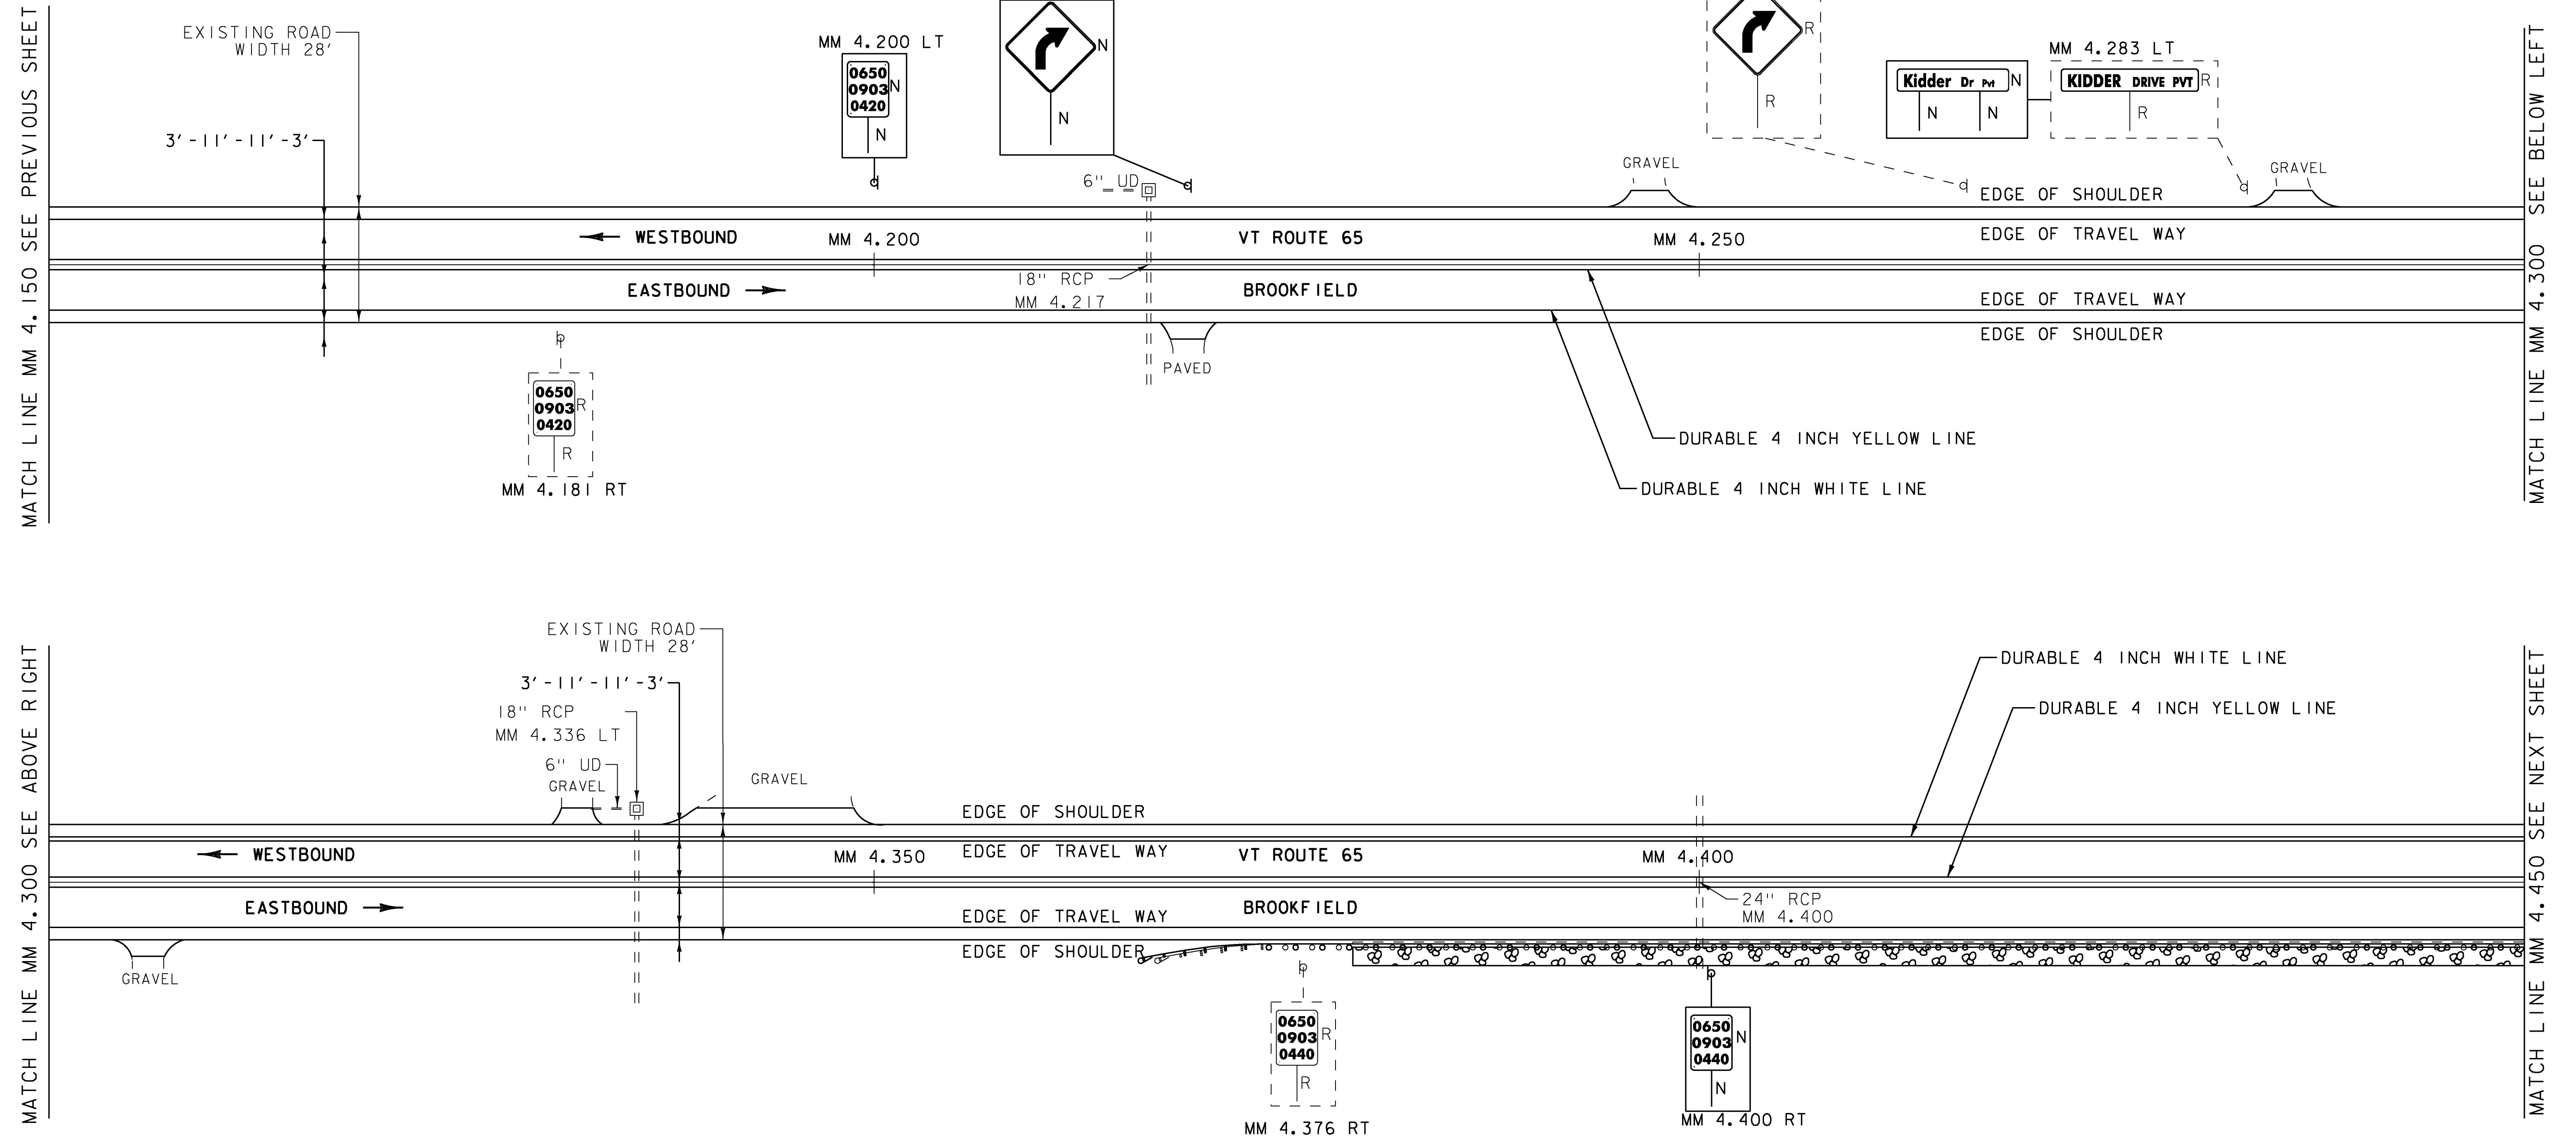

SIGN LEGEND
 R = REMOVE
 R&S = REMOVE AND SALVAGE
 RET = RETAIN
 S = SALVAGE
 N = NEW
 B-B = BACK TO BACK
 - - - = EXISTING
 - - - = NEW

NOT TO SCALE

PROJECT NAME: BROOKFIELD	
PROJECT NUMBER: STP 2960(I)	
FILE NAME: z15v023bdr.dgn	PLOT DATE: 4/26/2016
PROJECT LEADER: C. LATHROP	DRAWN BY: O. DALMER
DESIGNED BY: S. SOLLA	CHECKED BY: C. LATHROP
PLAN SHEET 6	SHEET 169 OF 202