

STONE FILL, TYPE I
MM 4.450 - MM 4.473 RT

SPECIAL PROVISION (BOX BEAM
GUARDRAIL W/7 FEET POSTS)
MM 4.450 - MM 4.479 RT
MM 4.571 - MM 4.750 RT

REMOVAL AND DISPOSAL OF GUARDRAIL
MM 4.450 - MM 4.477 RT
MM 4.572 - MM 4.750 RT

DURABLE 4 INCH WHITE LINE (SEE OPTION ITEMS) &
TEMPORARY 4 INCH WHITE LINE, PAINT
MM 4.450 - MM 4.750 (SOLID LT & RT)

DURABLE 4 INCH YELLOW LINE (SEE OPTION ITEMS) &
TEMPORARY 4 INCH YELLOW LINE, PAINT
MM 4.450 - MM 4.750 (SOLID LT & RT)



GEOTEXTILE FOR SILT FENCE
MM 4.450 - MM 4.473 RT

REMOVING SIGNS
AS SHOWN - 2

SPECIAL PROVISION
(DECOMMISSION CURB DROP INLET)
MM 4.472 RT

MATCH LINE MM 4.450 SEE PREVIOUS SHEET

MATCH LINE MM 4.600 SEE ABOVE RIGHT

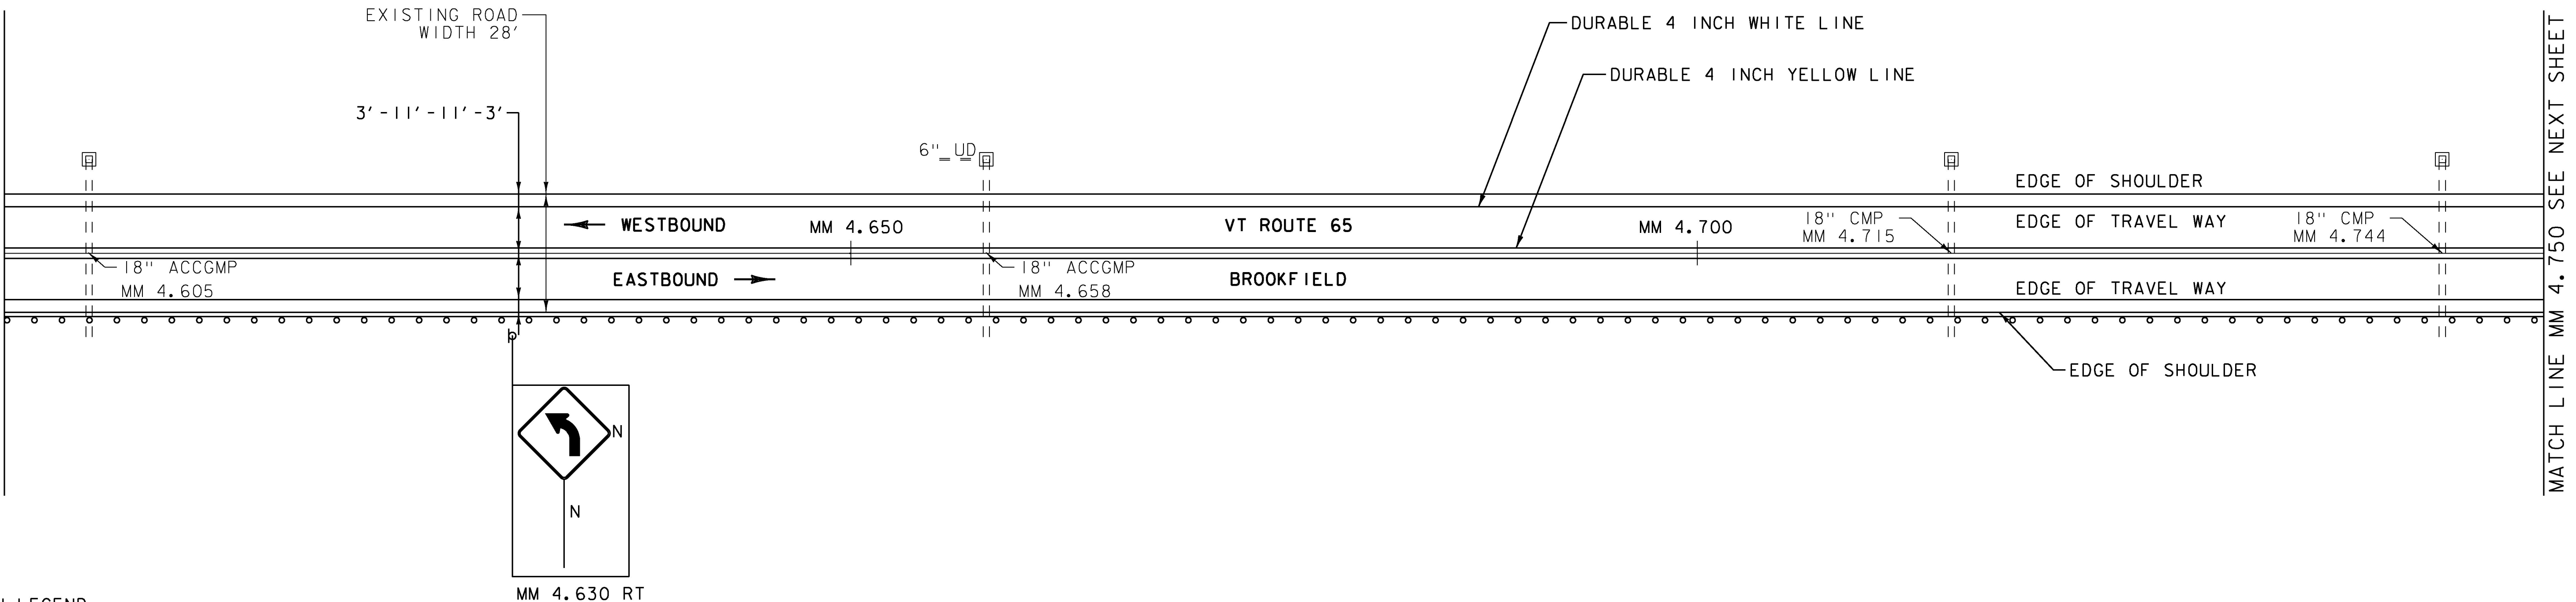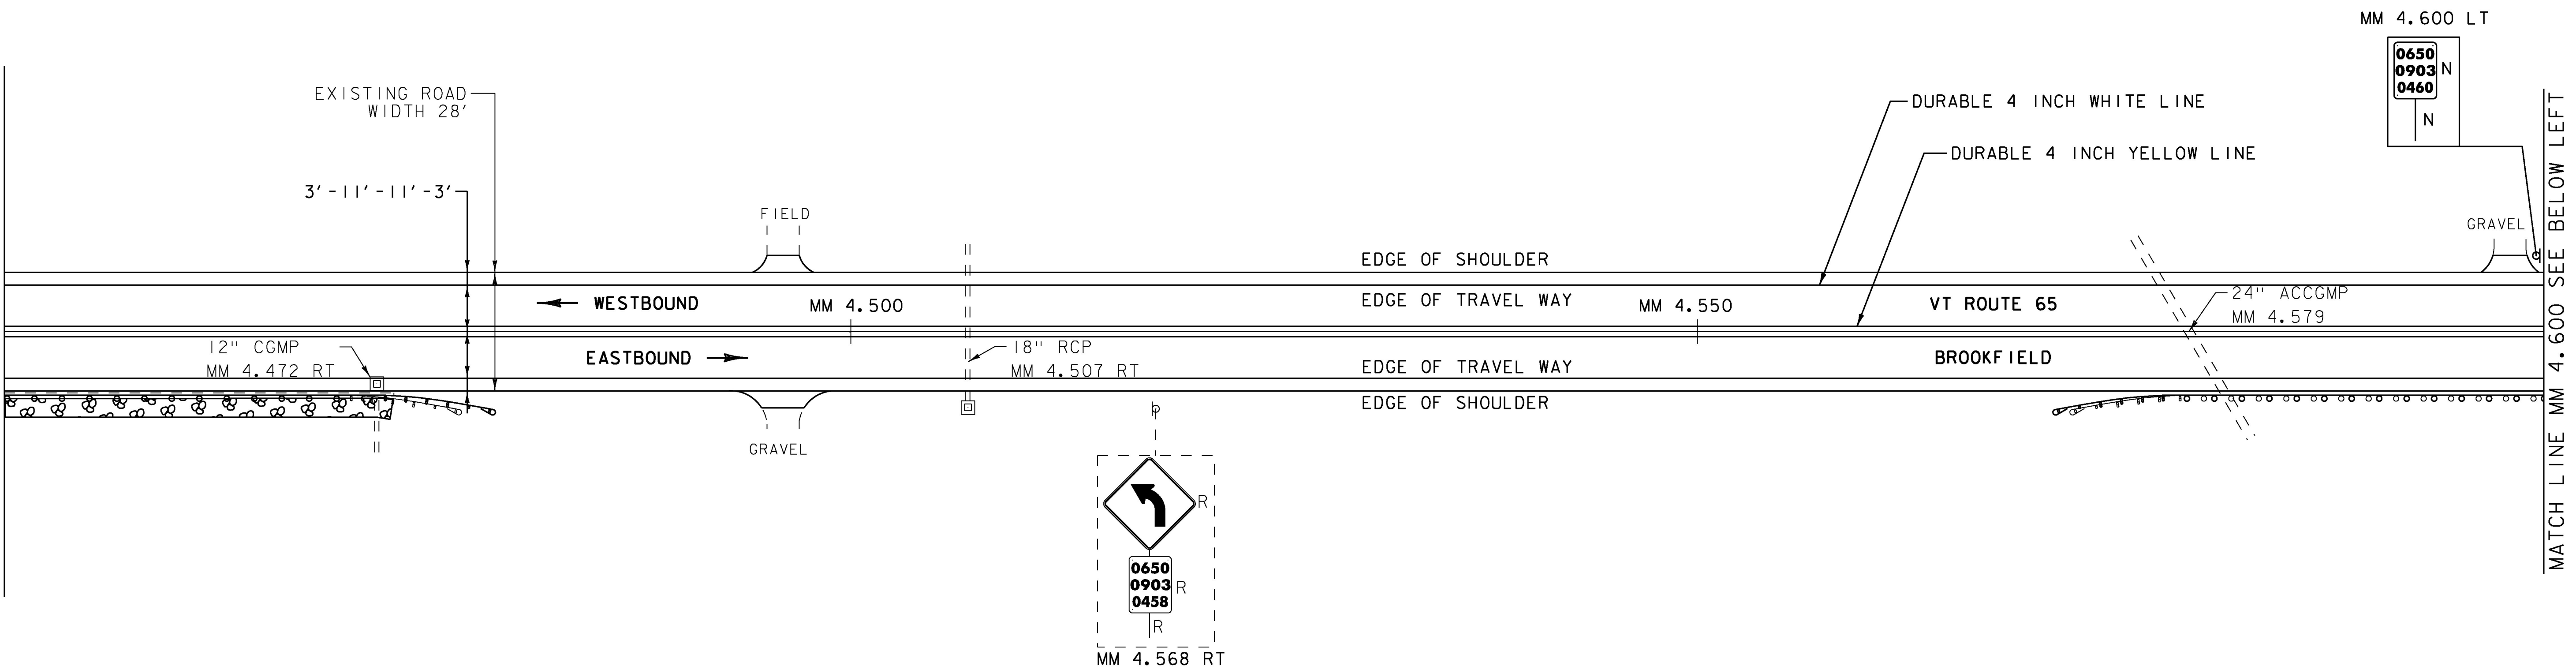

SIGN LEGEND
R = REMOVE
R&S = REMOVE AND SALVAGE
RET = RETAIN
S = SALVAGE
N = NEW
B-B = BACK TO BACK
- - = EXISTING
| = NEW

NOT TO SCALE

PROJECT NAME: BROOKFIELD	PLOT DATE: 4/26/2016
PROJECT NUMBER: STP 2960(I)	DRAWN BY: O. DALMER
FILE NAME: z15v023bdr.dgn	CHECKED BY: C. LATHROP
DESIGNED BY: S. SOLLA	SHEET 170 OF 202
PLAN SHEET 7	