

TREATED TIMBER CURB
MM 4.873 - MM 5.024 RT


REHAB. DROP INLET, CATCH BASINS,
OR MANHOLES, CLASS I
PROVIDE TYPE "E" GRATE
MM 4.975 RT
MM 5.023 RT

SPECIAL PROVISION (BOX BEAM
GUARDRAIL W/7 FEET POSTS)
MM 4.750 - MM 5.031 RT

REMOVAL AND DISPOSAL OF GUARDRAIL
MM 4.750 - MM 5.031 RT

DURABLE 4 INCH WHITE LINE (SEE OPTION ITEMS) &
TEMPORARY 4 INCH WHITE LINE, PAINT
MM 4.750 - MM 5.050 (SOLID LT & RT)

DURABLE 4 INCH YELLOW LINE (SEE OPTION ITEMS) &
TEMPORARY 4 INCH YELLOW LINE, PAINT
MM 4.750 - MM 5.050 (SOLID LT & RT)

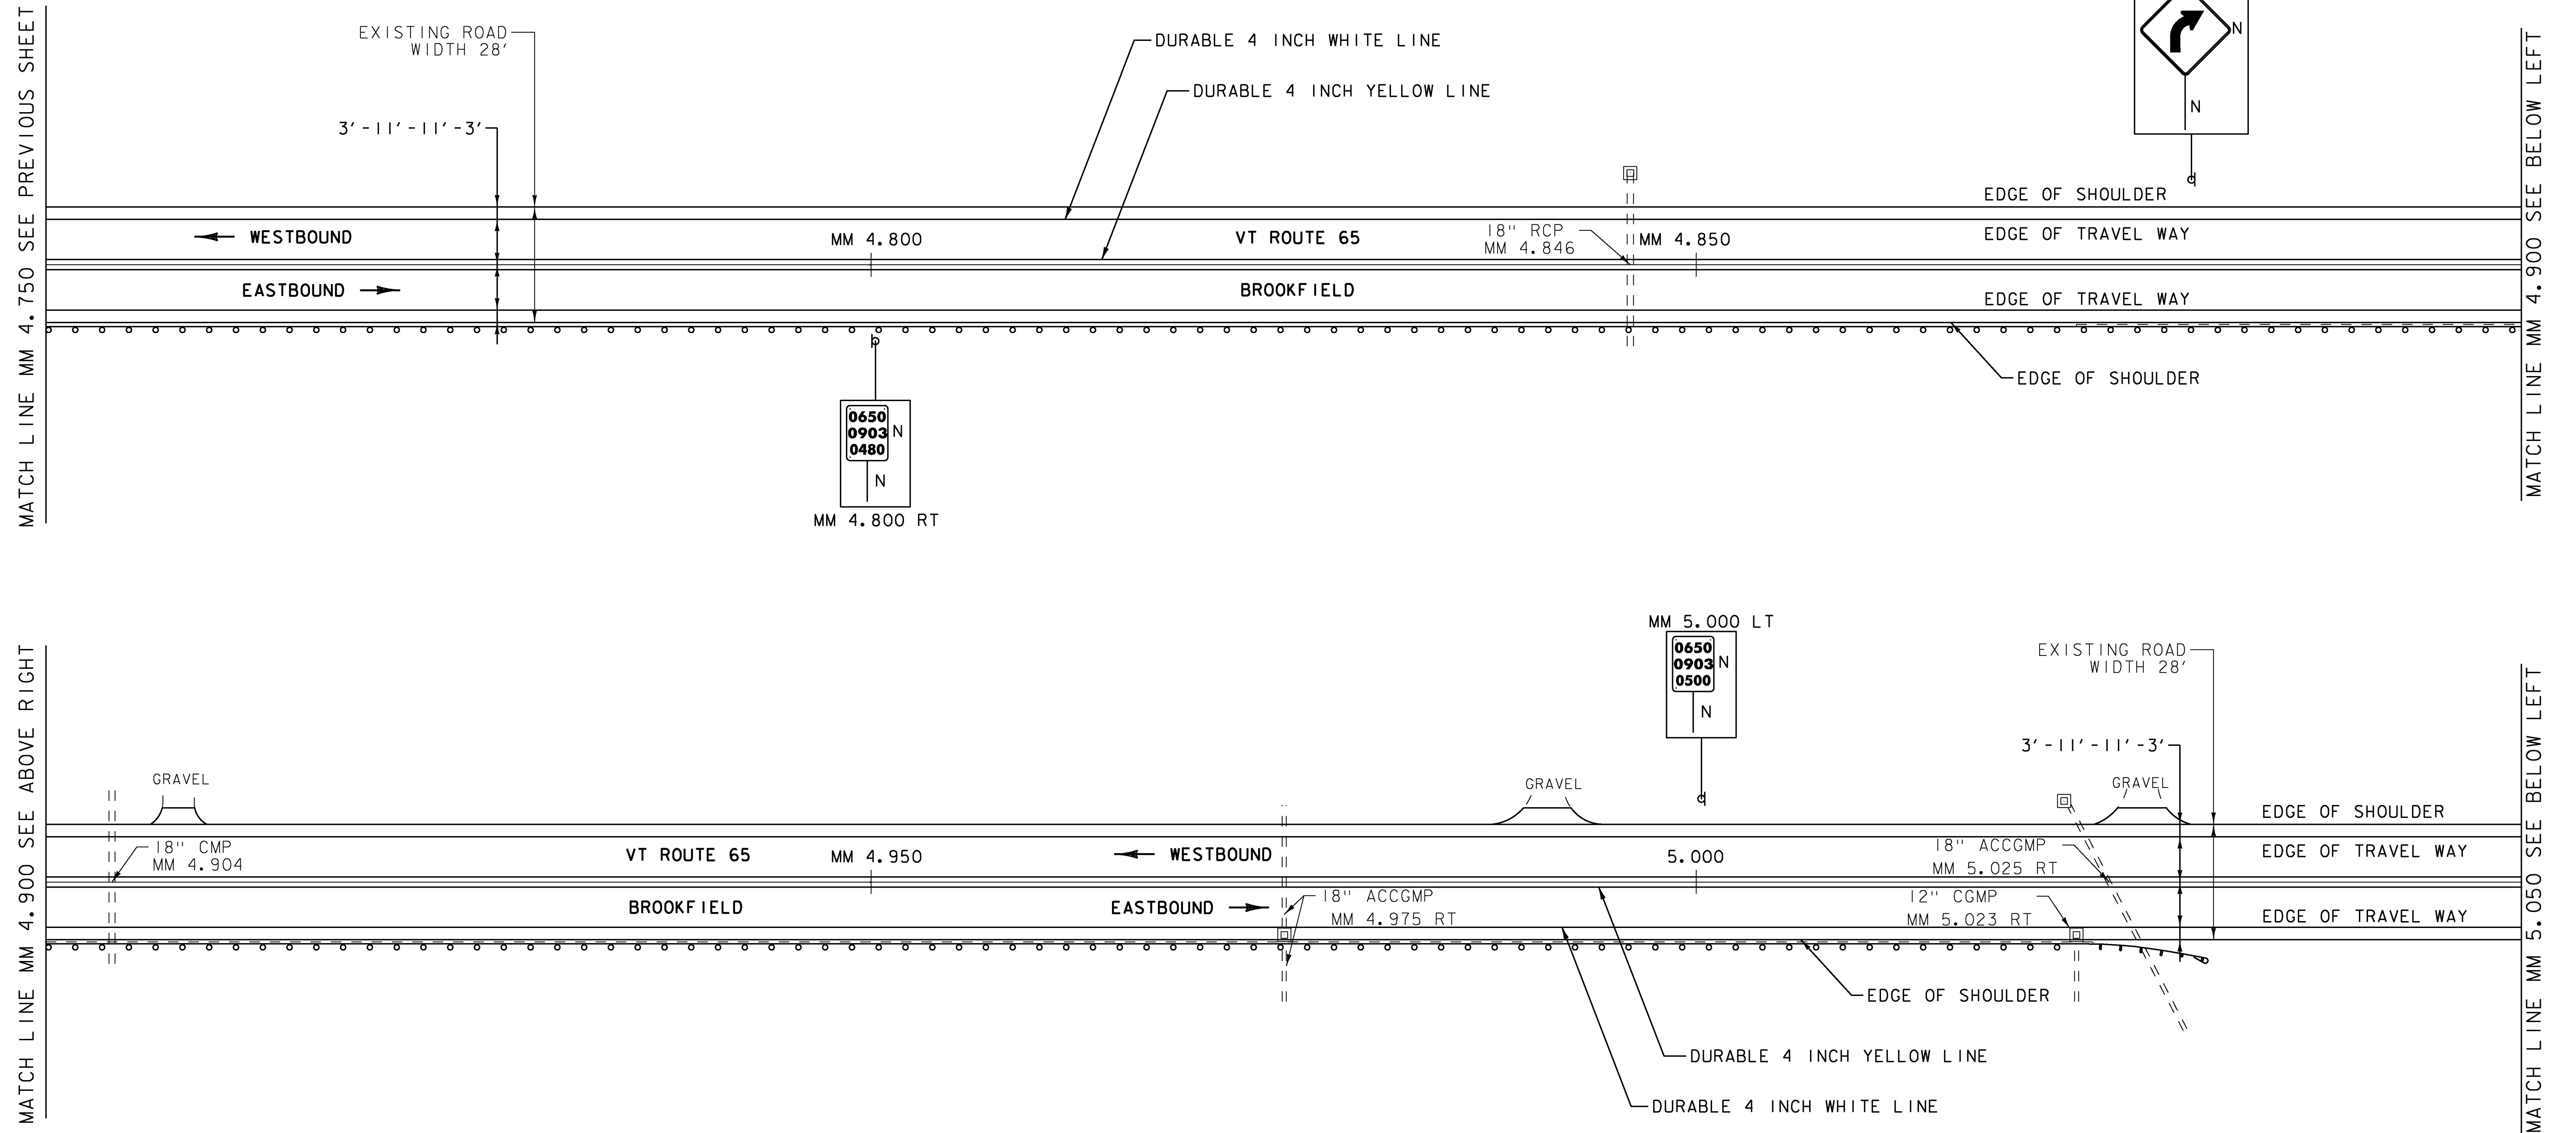

SIGN LEGEND
R = REMOVE
R&S = REMOVE AND SALVAGE
RET = RETAIN
S = SALVAGE
N = NEW
B-B = BACK TO BACK
- - - = EXISTING
| = NEW

PROJECT NAME: BROOKFIELD	
PROJECT NUMBER: STP 2960(I)	
FILE NAME: z15v023bdr.dgn	PLOT DATE: 4/26/2016
PROJECT LEADER: C. LATHROP	DRAWN BY: O. DALMER
DESIGNED BY: S. SOLLA	CHECKED BY: C. LATHROP
PLAN SHEET 8	SHEET 171 OF 202

NOT TO SCALE