





DOUBLE - SIDED STREET SIGN (BROOKFIELD);  
1.5" Radius, 0.5" Border, White on Green;  
[West St] D;

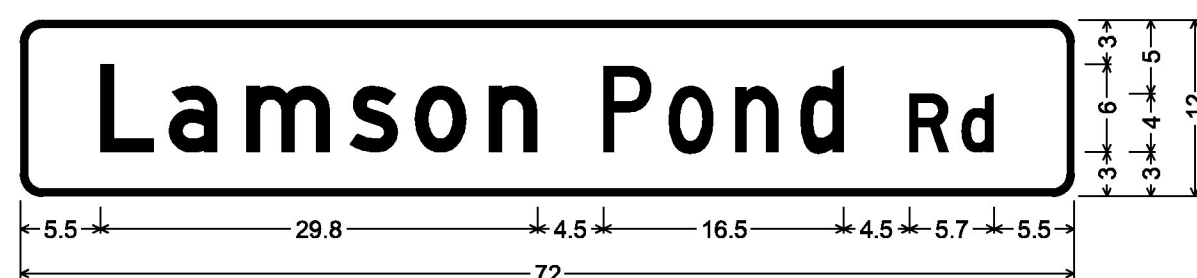


DOUBLE - SIDED STREET SIGN (BROOKFIELD);  
1.5" Radius, 0.5" Border, White on Green;  
[Lamson] D [ Pond ] C [Rd] D;

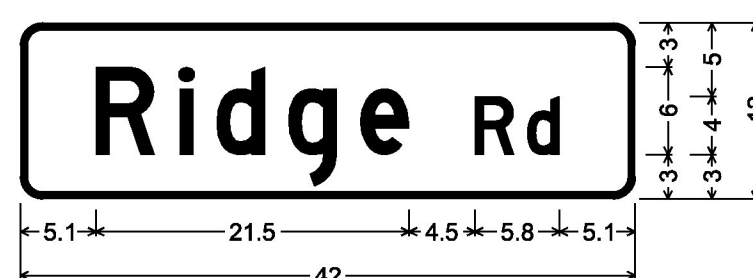


DOUBLE - SIDED STREET SIGN (BROOKFIELD);  
1.5" Radius, 0.5" Border, White on Green;  
[Ridge Rd] D;



DOUBLE - SIDED STREET SIGN (BROOKFIELD);  
1.5" Radius, 0.5" Border, White on Green;  
[Duchaine Dr Pvt] D;

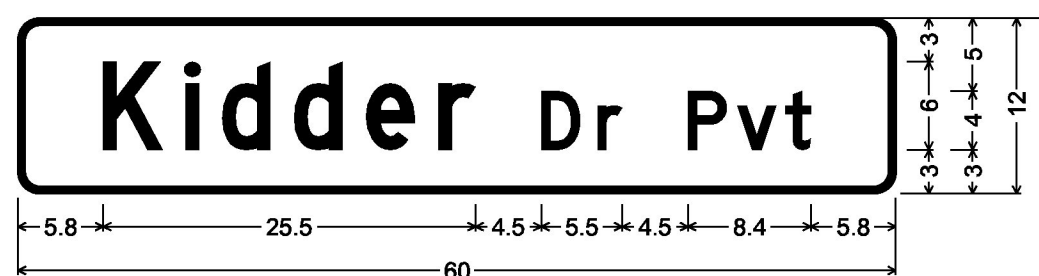


DOUBLE - SIDED STREET SIGN (BROOKFIELD);  
1.5" Radius, 0.5" Border, White on Green;  
[Kidder] D [ ] C [Dr] D [ ] C [Pvt] D;

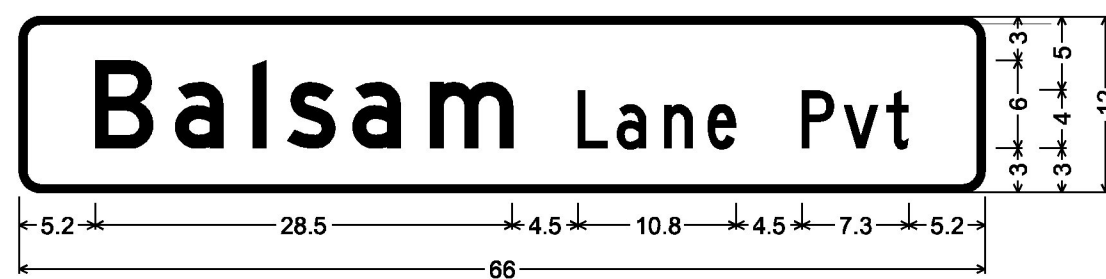


DOUBLE - SIDED STREET SIGN (BROOKFIELD);  
1.5" Radius, 0.5" Border, White on Green;  
[Kidder] D [ ] C [Dr] D [ ] C [Pvt] D;

ALL SIGNS IN THIS COLUMN ARE SIGN CODE D3-1

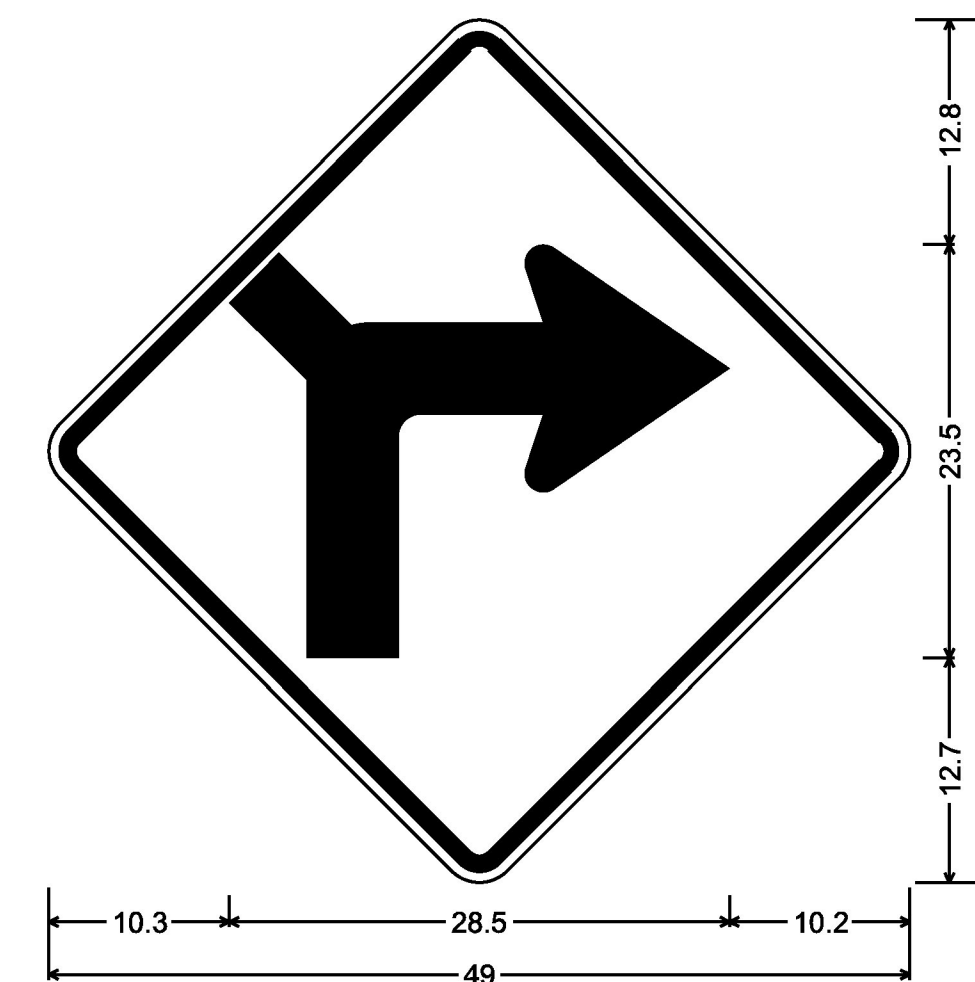

W1-1R EXPWY;  
36.0" across sides 2.3" Radius, 0.9" Border, 0.6" Indent, Black on Yellow;

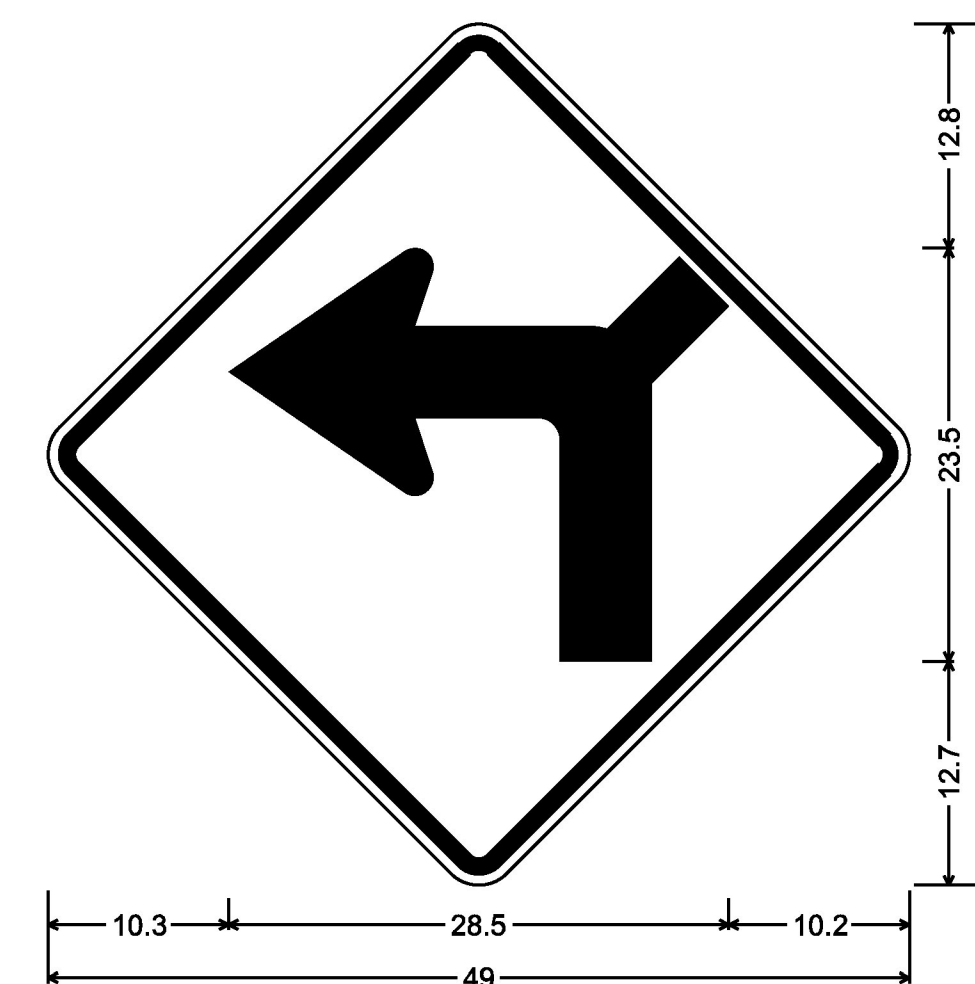

W1-1L EXPWY;  
36.0" across sides 2.3" Radius, 0.9" Border, 0.6" Indent, Black on Yellow;

TRAFFIC SIGN NOTES

- ALL SIGN LETTERING, DIGITS, ARROWS, AND DESIGN OF SYMBOLS FOR SIGNS REFERENCED IN THESE PLANS SHALL CONFORM WITH THE "STANDARD ALPHABET FOR HIGHWAY SIGNS AND PAVEMENT MARKINGS" AS ADOPTED BY THE U.S. DEPARTMENT OF TRANSPORTATION AND THE FEDERAL HIGHWAY ADMINISTRATION (FHWA) UNLESS OTHERWISE DETAILED WITHIN THESE PLANS.
- ALL COLORS SHALL CONFORM WITH THE STANDARD COLORS ADOPTED BY THE AMERICAN ASSOCIATION OF STATE HIGHWAY AND TRANSPORTATION OFFICIALS (AASHTO) AND APPROVED BY FHWA UNLESS OTHERWISE NOTED.
- ALL SHEETING SHALL BE TYPE III MINIMUM PER SUBSECTION 750.08.
- ALL STREET NAME SIGNS ARE TWO-SIDED UNLESS NOTED OTHERWISE.
- WHEN INSTALLING STREET NAME SIGNS (D3-1) USE 12" BRACKETS.
- UNLESS OTHERWISE DETAILED ON THE PLANS, ALL SIGN BASE MATERIALS SHALL BE FLAT SHEET ALUMINUM WITH THE FOLLOWING MINIMUM THICKNESSES:

SIZES			36" X 12"	
	24" X 10"	36" X 15"		
	24" X 12"	42" X 12"		
	30" X 12"	48" X 12"		
	24" X 18"	36" X 18"		
	24" X 24"	54" X 12"	48" X 18"	
	24" X 30"	36" X 24"	48" X 24"	
	9" X 12"	30" X 15"	30" X 42"	48" X 30"
	12" X 12"	30" X 18"	36" X 36"	48" X 42"
	18" X 18"	30" X 30"	36" X 48"	48" X 48"
	21" X 15"	30" X 42"	36" X 54"	48" X 60"
THICKNESS	0.080"	0.080"	0.100"	0.125"

PROJECT NAME:	BROOKFIELD
PROJECT NUMBER:	STP 2960(I)
FILE NAME:	z15v023+sssdet.dgn
PROJECT LEADER:	C. LATHROP
DESIGNED BY:	S. SOLLA
SIGN DETAILS SHEET I	
PLOT DATE:	4/26/2016
DRAWN BY:	O. DALMER
CHECKED BY:	C. LATHROP
SHEET	196 OF 202