


TRAFFIC CONTROL PLAN NOTES

1. CLOSE VT ROUTE 65 IN THE VICINITY OF WEST ST AND ESTABLISH A DETOUR USING OTHER STATE AND US ROUTES (NO LOCAL TOWN ROADS). THE DETOUR ROUTE INVOLVES VT ROUTE 12, VT ROUTE 64 AND VT ROUTE 14. THIS DETOUR LENGTH IS APPROXIMATELY 19 MILES (SEE ADJACENT OFF-SITE DETOUR ROUTE MAP).
2. SEE DETOUR DETAIL SHEETS FOR INTERSECTION DETAILS AND CONFIRMATION ASSEMBLIES.

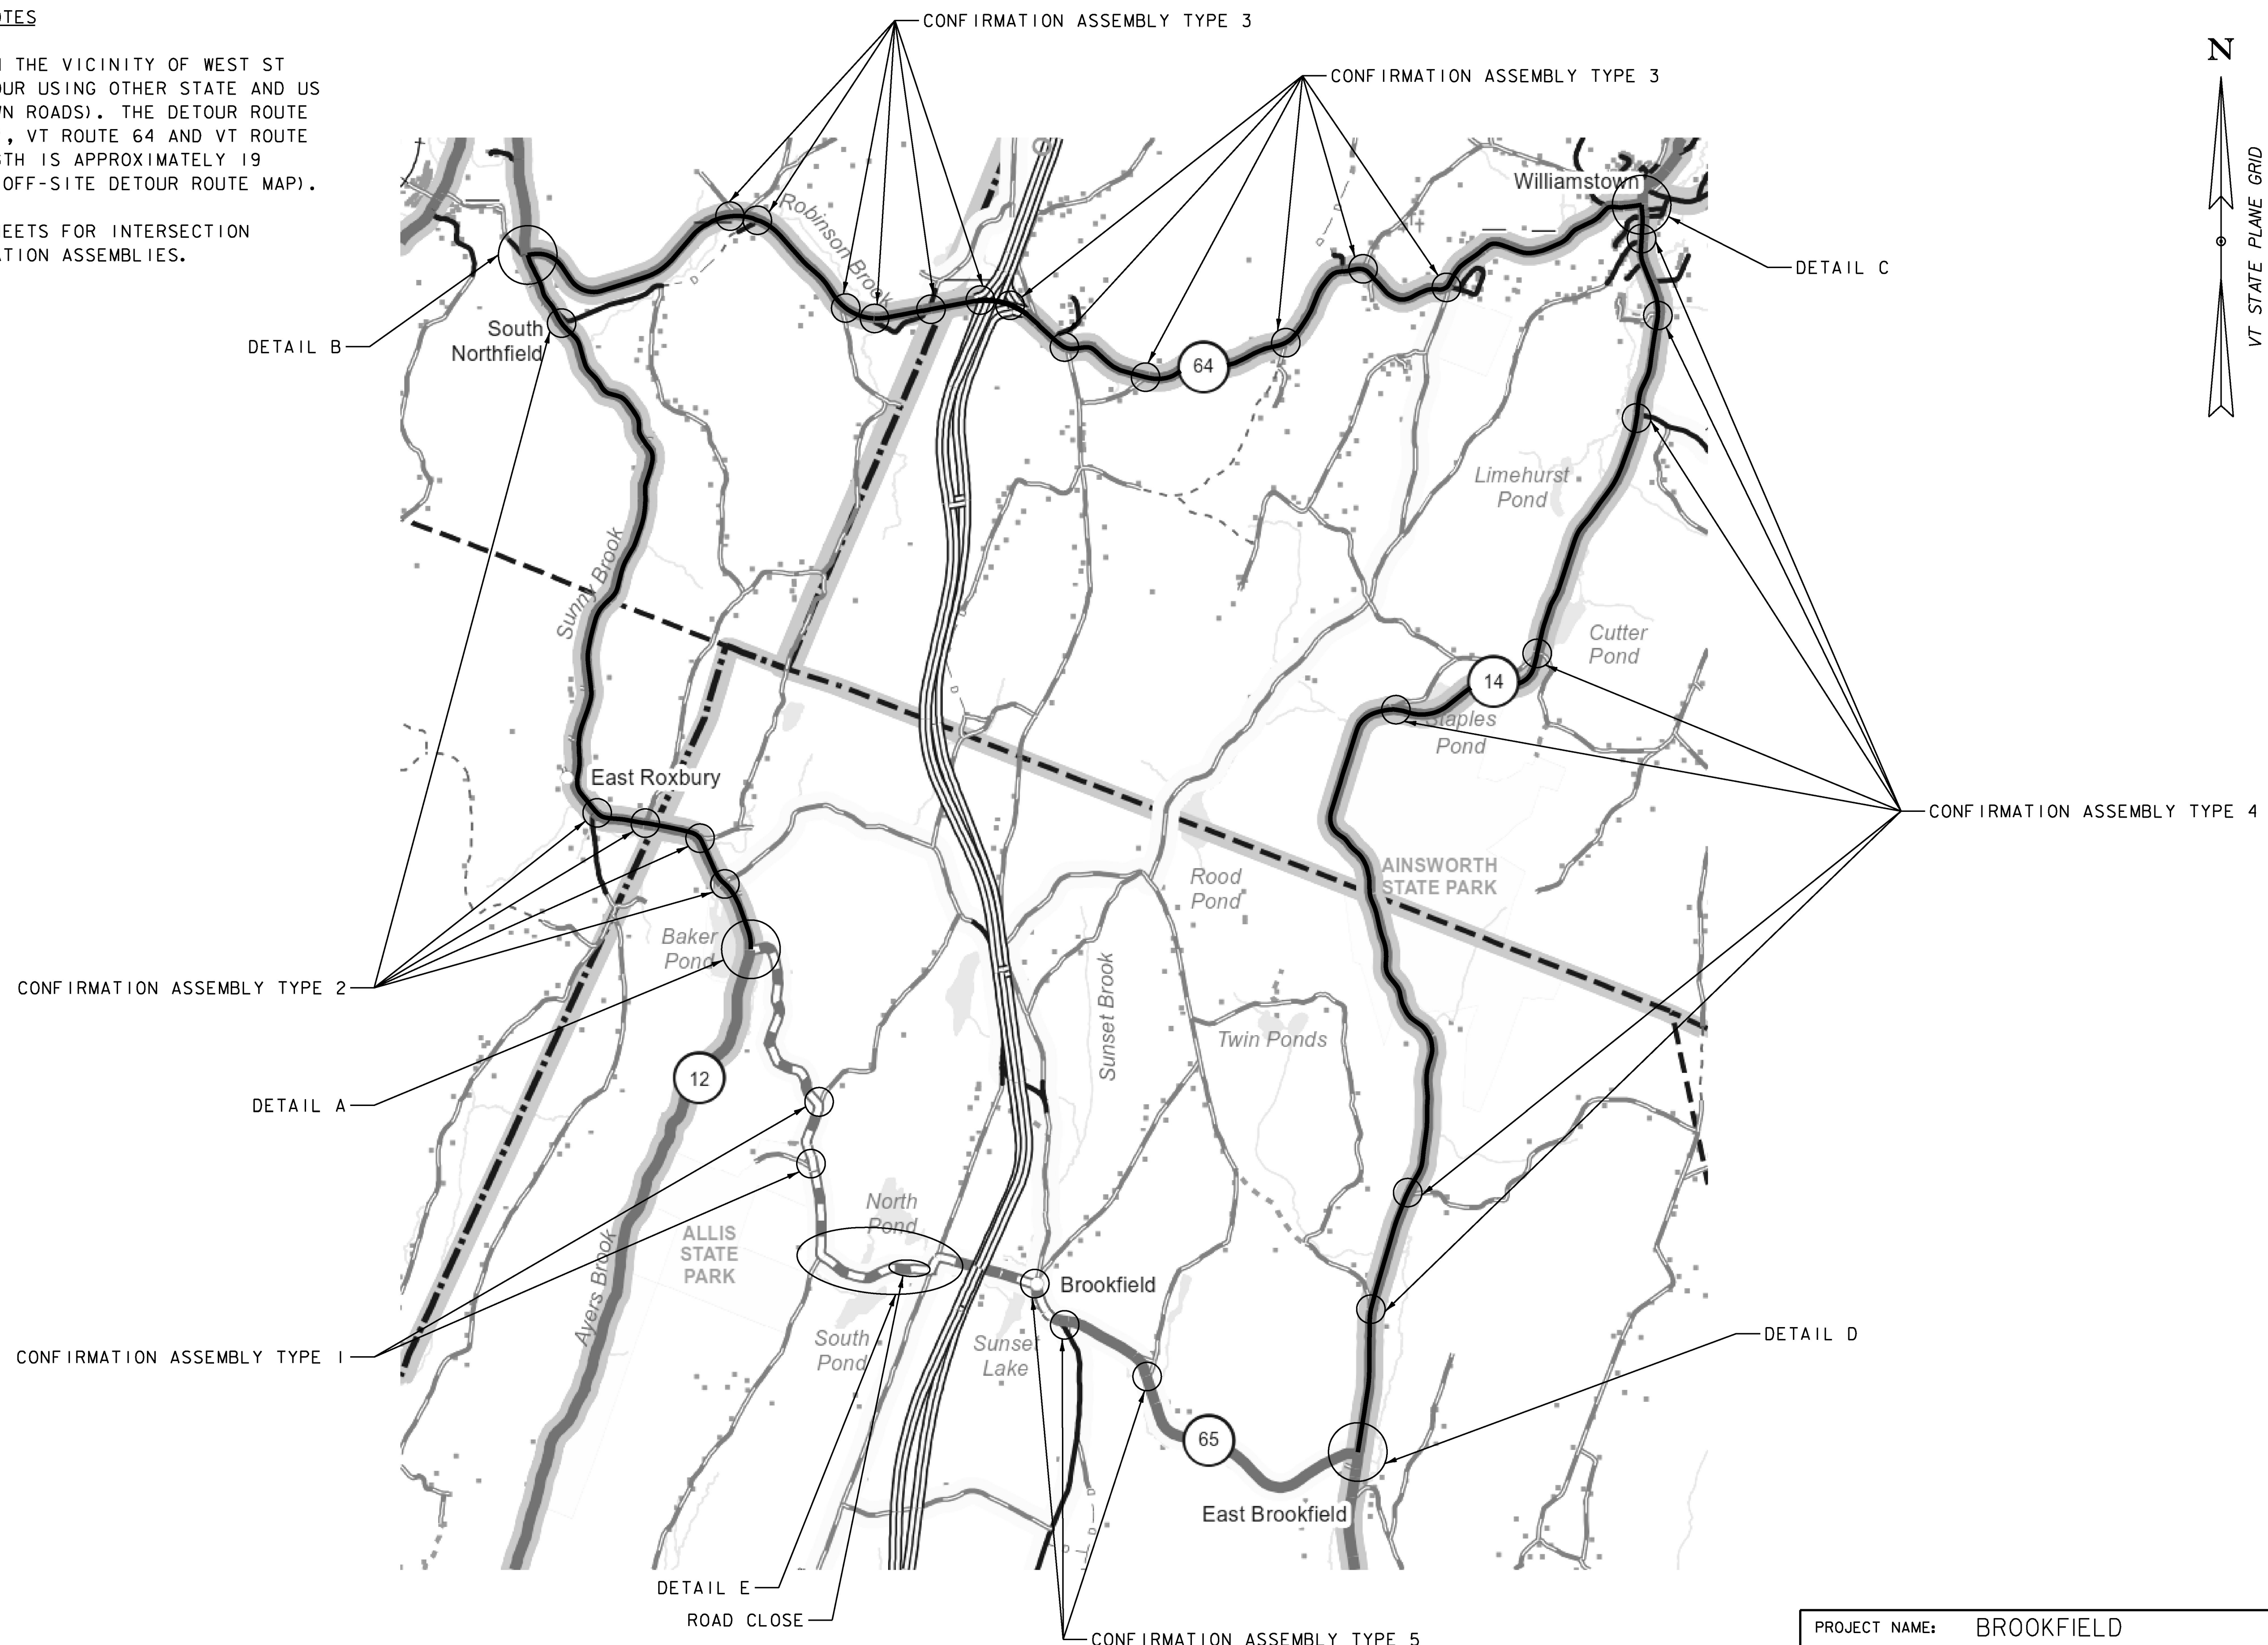

OFFSITE DETOUR PLAN

NOT TO SCALE

PROJECT NAME: BROOKFIELD	PLOT DATE: 4/26/2016
PROJECT NUMBER: STP 2960(I)	DRAWN BY: S.SOLLA
FILE NAME: z15v022cos.dgn	CHECKED BY: C.LATHROP
PROJECT LEADER: C.LATHROP	SHEET 197 OF 202
DESIGNED BY: S.SOLLA	
DETOUR LAYOUT SHEET	