

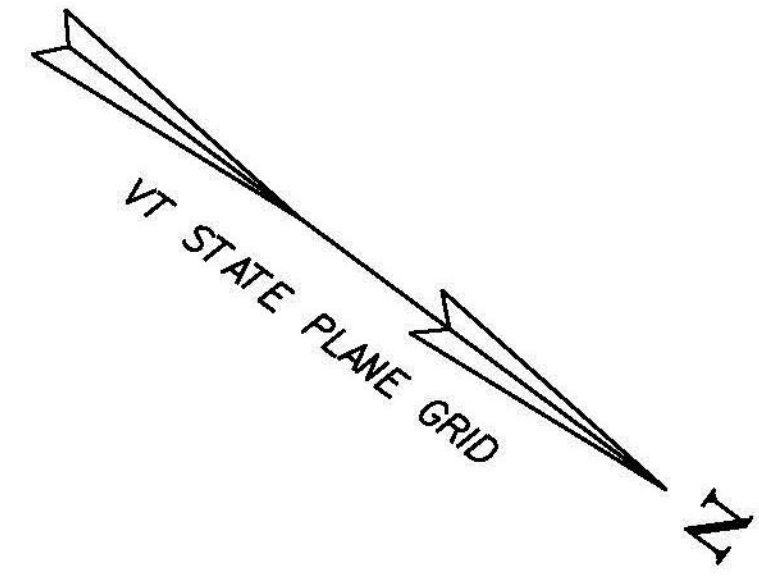


SPECIAL PROVISION (HAND-PLACED BITUMINOUS CONCRETE MATERIAL, DRIVES)  
 STA. 25+47, LT. (28')  
 STA. 25+50, RT. (49')  
 STA. 27+47, RT. (40')

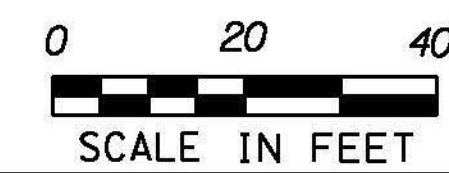

**LIMITS OF CONSTRUCTION**  
**STA. 24+99.43**

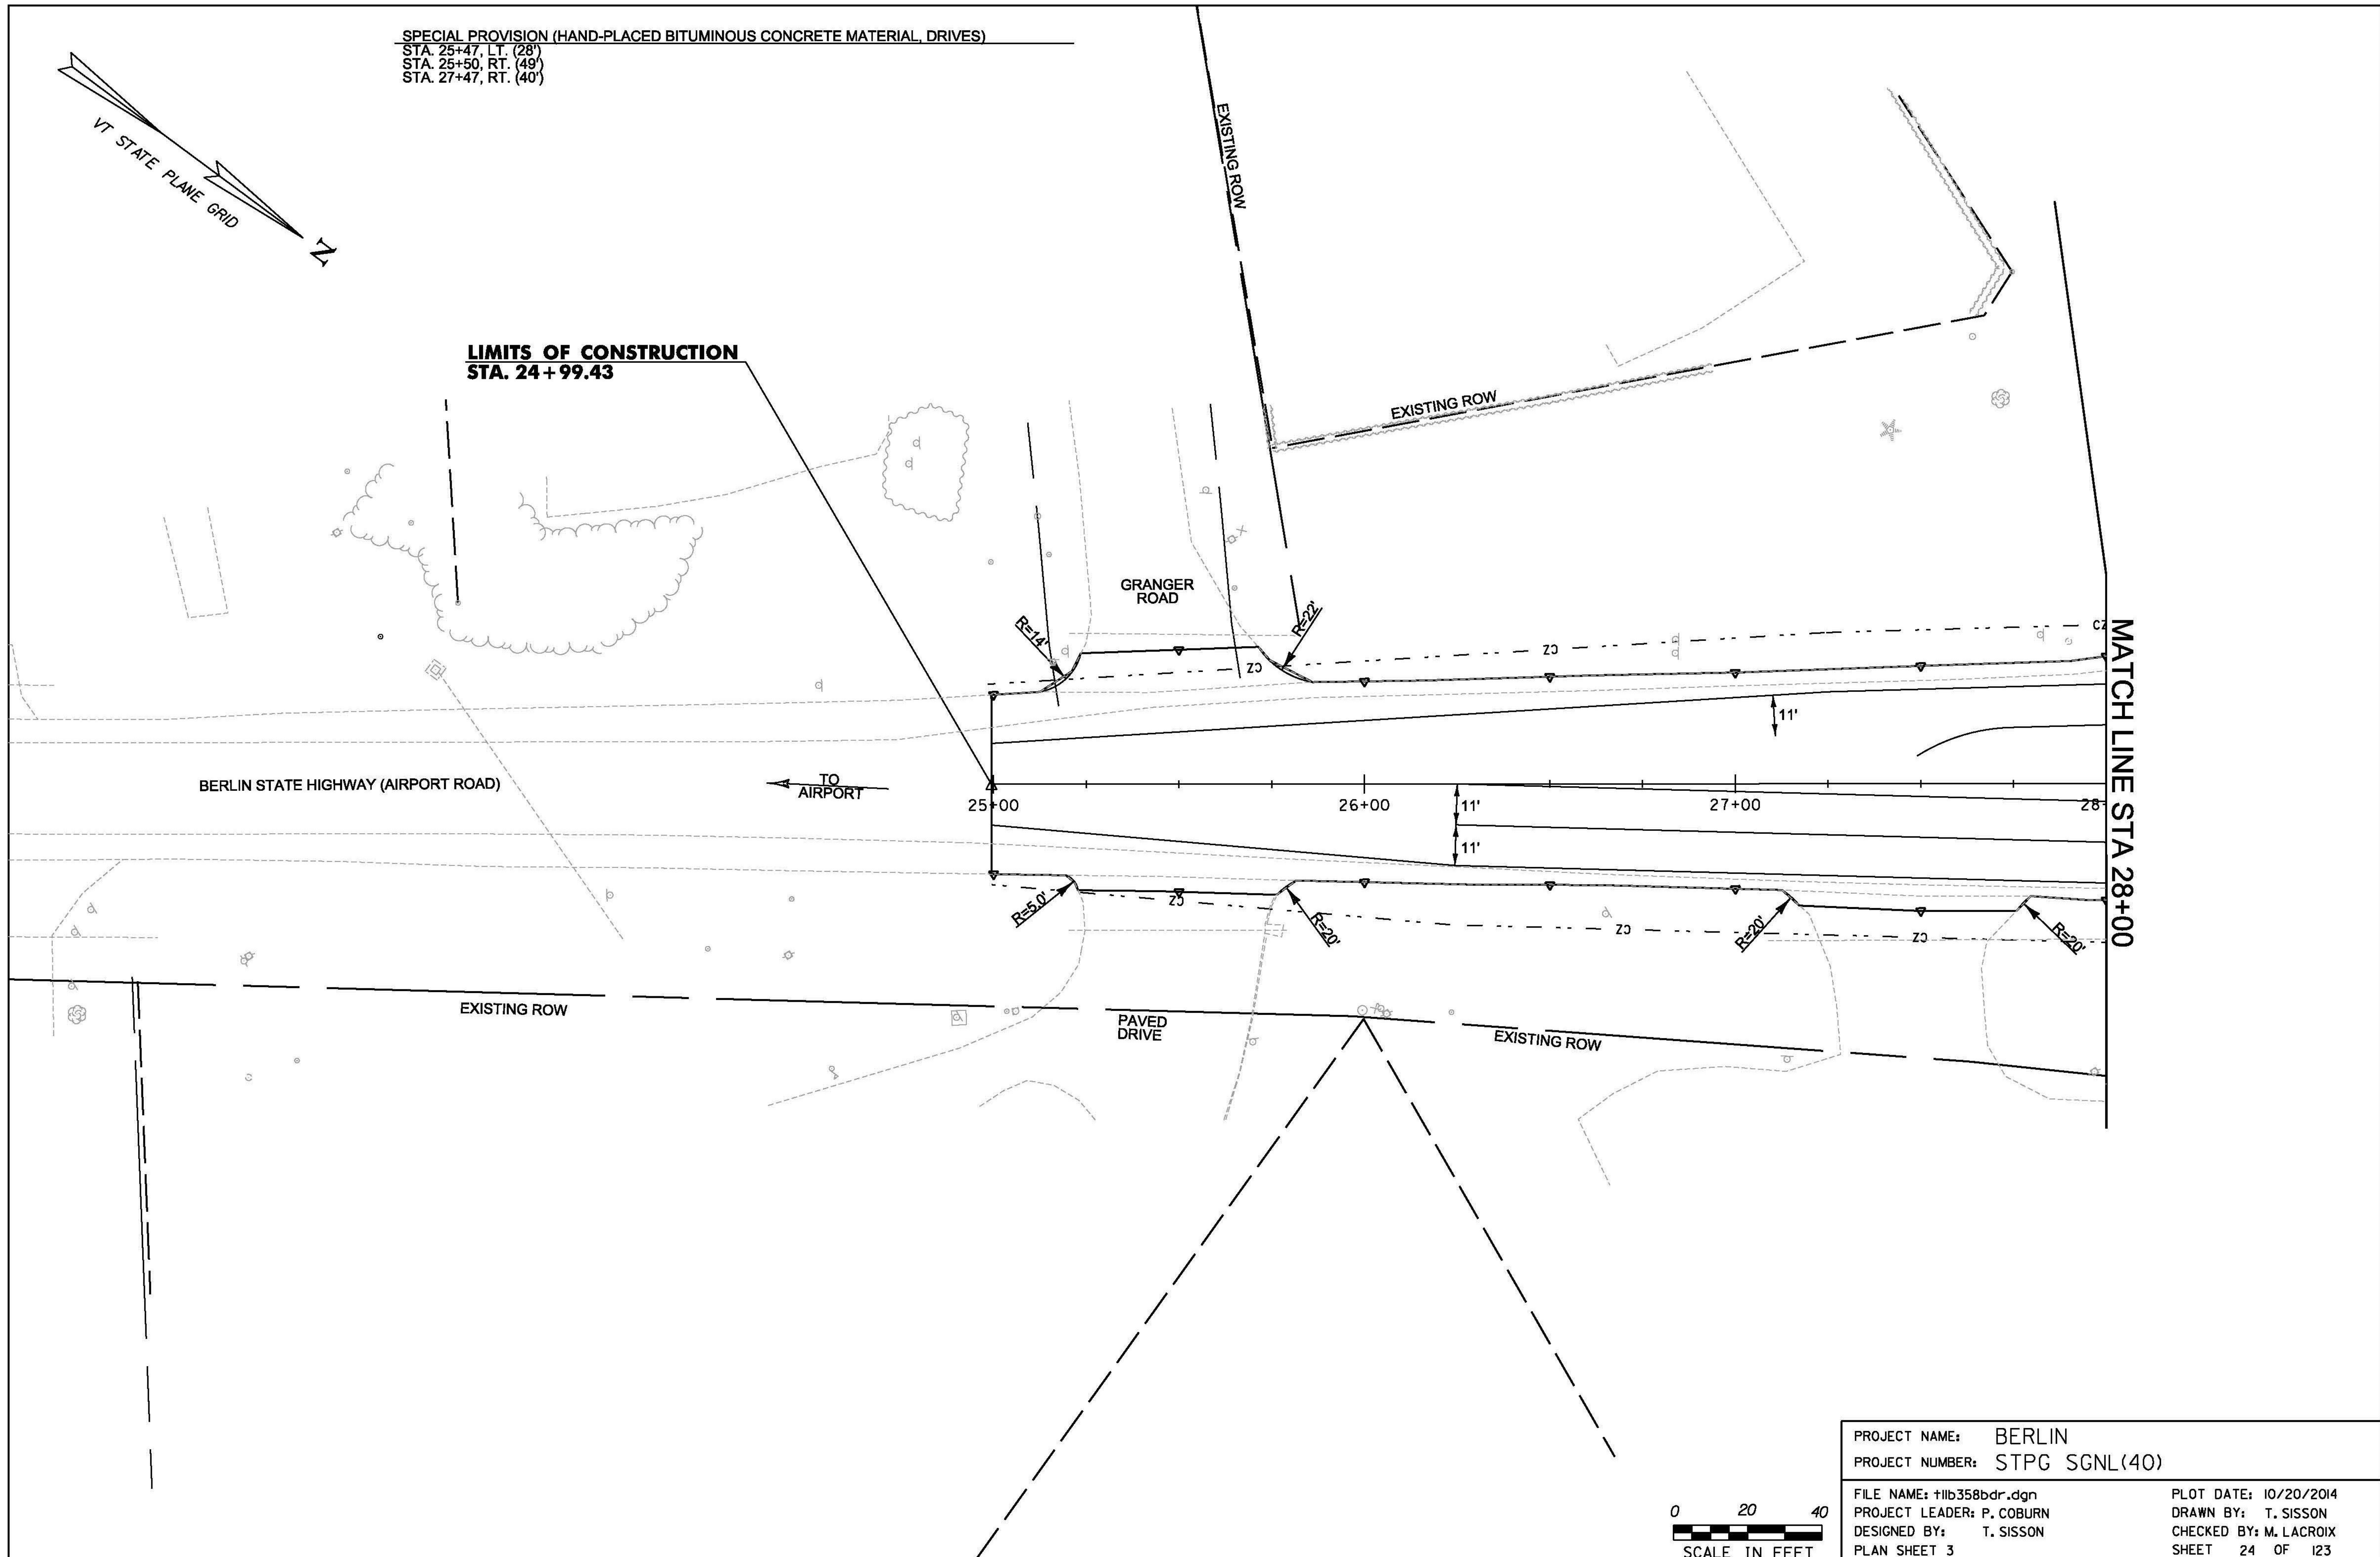

PROJECT NAME:	BERLIN	FILE NAME:	+lib358bdr.dgn	PLOT DATE:	10/20/2014
PROJECT NUMBER:	STPG SGNL(40)	PROJECT LEADER:	P. COBURN	DRAWN BY:	T. SISSON
		DESIGNED BY:	T. SISSON	CHECKED BY:	M. LACROIX
		PLAN SHEET 3		SHEET 24	OF 123