

646.4071 - DURABLE 4 INCH WHITE LINE, RECESSED TYPE A TAPE

- A9 - STA. 70+50.00, LT - STA. 31+75.00, LT (SOLID) (368')
- A10 - STA. 70+50.00, LT - STA. 72+14.01, LT (DASHED) (165')
- A11 - STA. 70+50.00, RT - STA. 72+13.99, RT (SOLID) (164')
- A12 - STA. 70+50.00, RT - STA. 72+13.99, RT (DASHED) (164')
- A13 - STA. 70+50.00, RT - STA. 71+22.70, RT (SOLID) (73')
- A14 - STA. 70+50.00, RT - STA. 28+00.00, LT (SOLID) (213')
- A15 - STA. 28+00.00, LT - STA. 28+24.43, LT (SOLID) (25')
- A16 - STA. 28+24.43, LT - STA. 29+14.43, LT (DOTTED) (90')
- A17 - STA. 28+00.00, RT - STA. 28+24.43, RT (DOTTED) (25')
- A18 - STA. 28+24.43, RT - STA. 29+14.43, RT (SOLID) (90')
- A19 - STA. 28+00.00, RT - STA. 29+14.43, RT (SOLID) (115')
- A20 - STA. 28+00.00, RT - STA. 76+00.00, RT (SOLID) (461')
- A21 - STA. 73+68.99, RT - STA. 75+00.00, RT (DASHED) (131')
- A22 - STA. 75+00.00, RT - STA. 76+00.00, RT (SOLID) (100')
- A23 - STA. 73+68.99, RT - STA. 76+00.00, RT (DASHED) (181')
- A24 - STA. 73+68.99, LT - STA. 76+00.00, LT (SOLID) (231')
- A25 - STA. 75+12.02, LT - STA. 76+00.00, LT (DIAGONALS) (119')
- A26 - STA. 32+14.55, RT - STA. 76+00.00, LT (SOLID) (264')
- A27 - STA. 31+59.22, RT - STA. 31+75.00, RT (DASHED) (17')
- A28 - STA. 30+84.39, LT - STA. 31+75.00, LT (SOLID) (91')

646.4171 - DURABLE 4 INCH YELLOW LINE, RECESSED TYPE A TAPE

- B3 - STA. 70+50.00, LT - STA. 72+14.01, LT (SOLID) (165')
- B4 - STA. 70+50.00, RT - STA. 72+14.01, RT (SOLID) (164')
- B5 - STA. 28+00.00, LT - STA. 29+14.43, LT (DOUBLE) (230')
- B6 - STA. 73+68.99, RT - STA. 76+00.00, RT (SOLID) (232')
- B7 - STA. 73+68.99, RT - STA. 76+00.00, RT (SOLID) (232')
- B8 - STA. 30+75.00, RT - STA. 31+75.00, RT (SOLID) (100')
- B9 - STA. 30+84.39, LT - STA. 31+75.00, LT (SOLID) (91')

646.4671 - DURABLE 12 INCH WHITE LINE, RECESSED TYPE A TAPE

- C1 - STA. 71+22.70, RT - STA. 72+43.19, RT (GORE DIAGONALS) (220')
- C2 - STA. 73+26.85, LT - STA. 74+33.76, LT (GORE DIAGONALS) (172')

646.4271 - DURABLE 6 INCH WHITE LINE, RECESSED TYPE A TAPE


- D1 - STA. 71+90.25, RT - STA. 72+43.19, RT (GORE OUTSIDE) (121')
- D2 - STA. 28+47.19, LT - STA. 29+45.36, LT (GORE OUTSIDE) (99')
- D3 - STA. 73+26.85, LT - STA. 73+87.59, LT (GORE OUTSIDE) (107')
- D4 - STA. 30+40.90, RT - STA. 31+59.22, RT (GORE OUTSIDE) (119')

646.4371 - DURABLE 6 INCH YELLOW RECESSED TYPE A TAPE

- E1 - STA. 71+22.70, RT - STA. 28+47.19, LT (GORE OUTSIDE) (118')
- E2 - STA. 31+59.22, RT - STA. 74+33.76, LT (GORE OUTSIDE) (126')

MATCH LINE STA 70+50

MATCH LINE STA 76+00

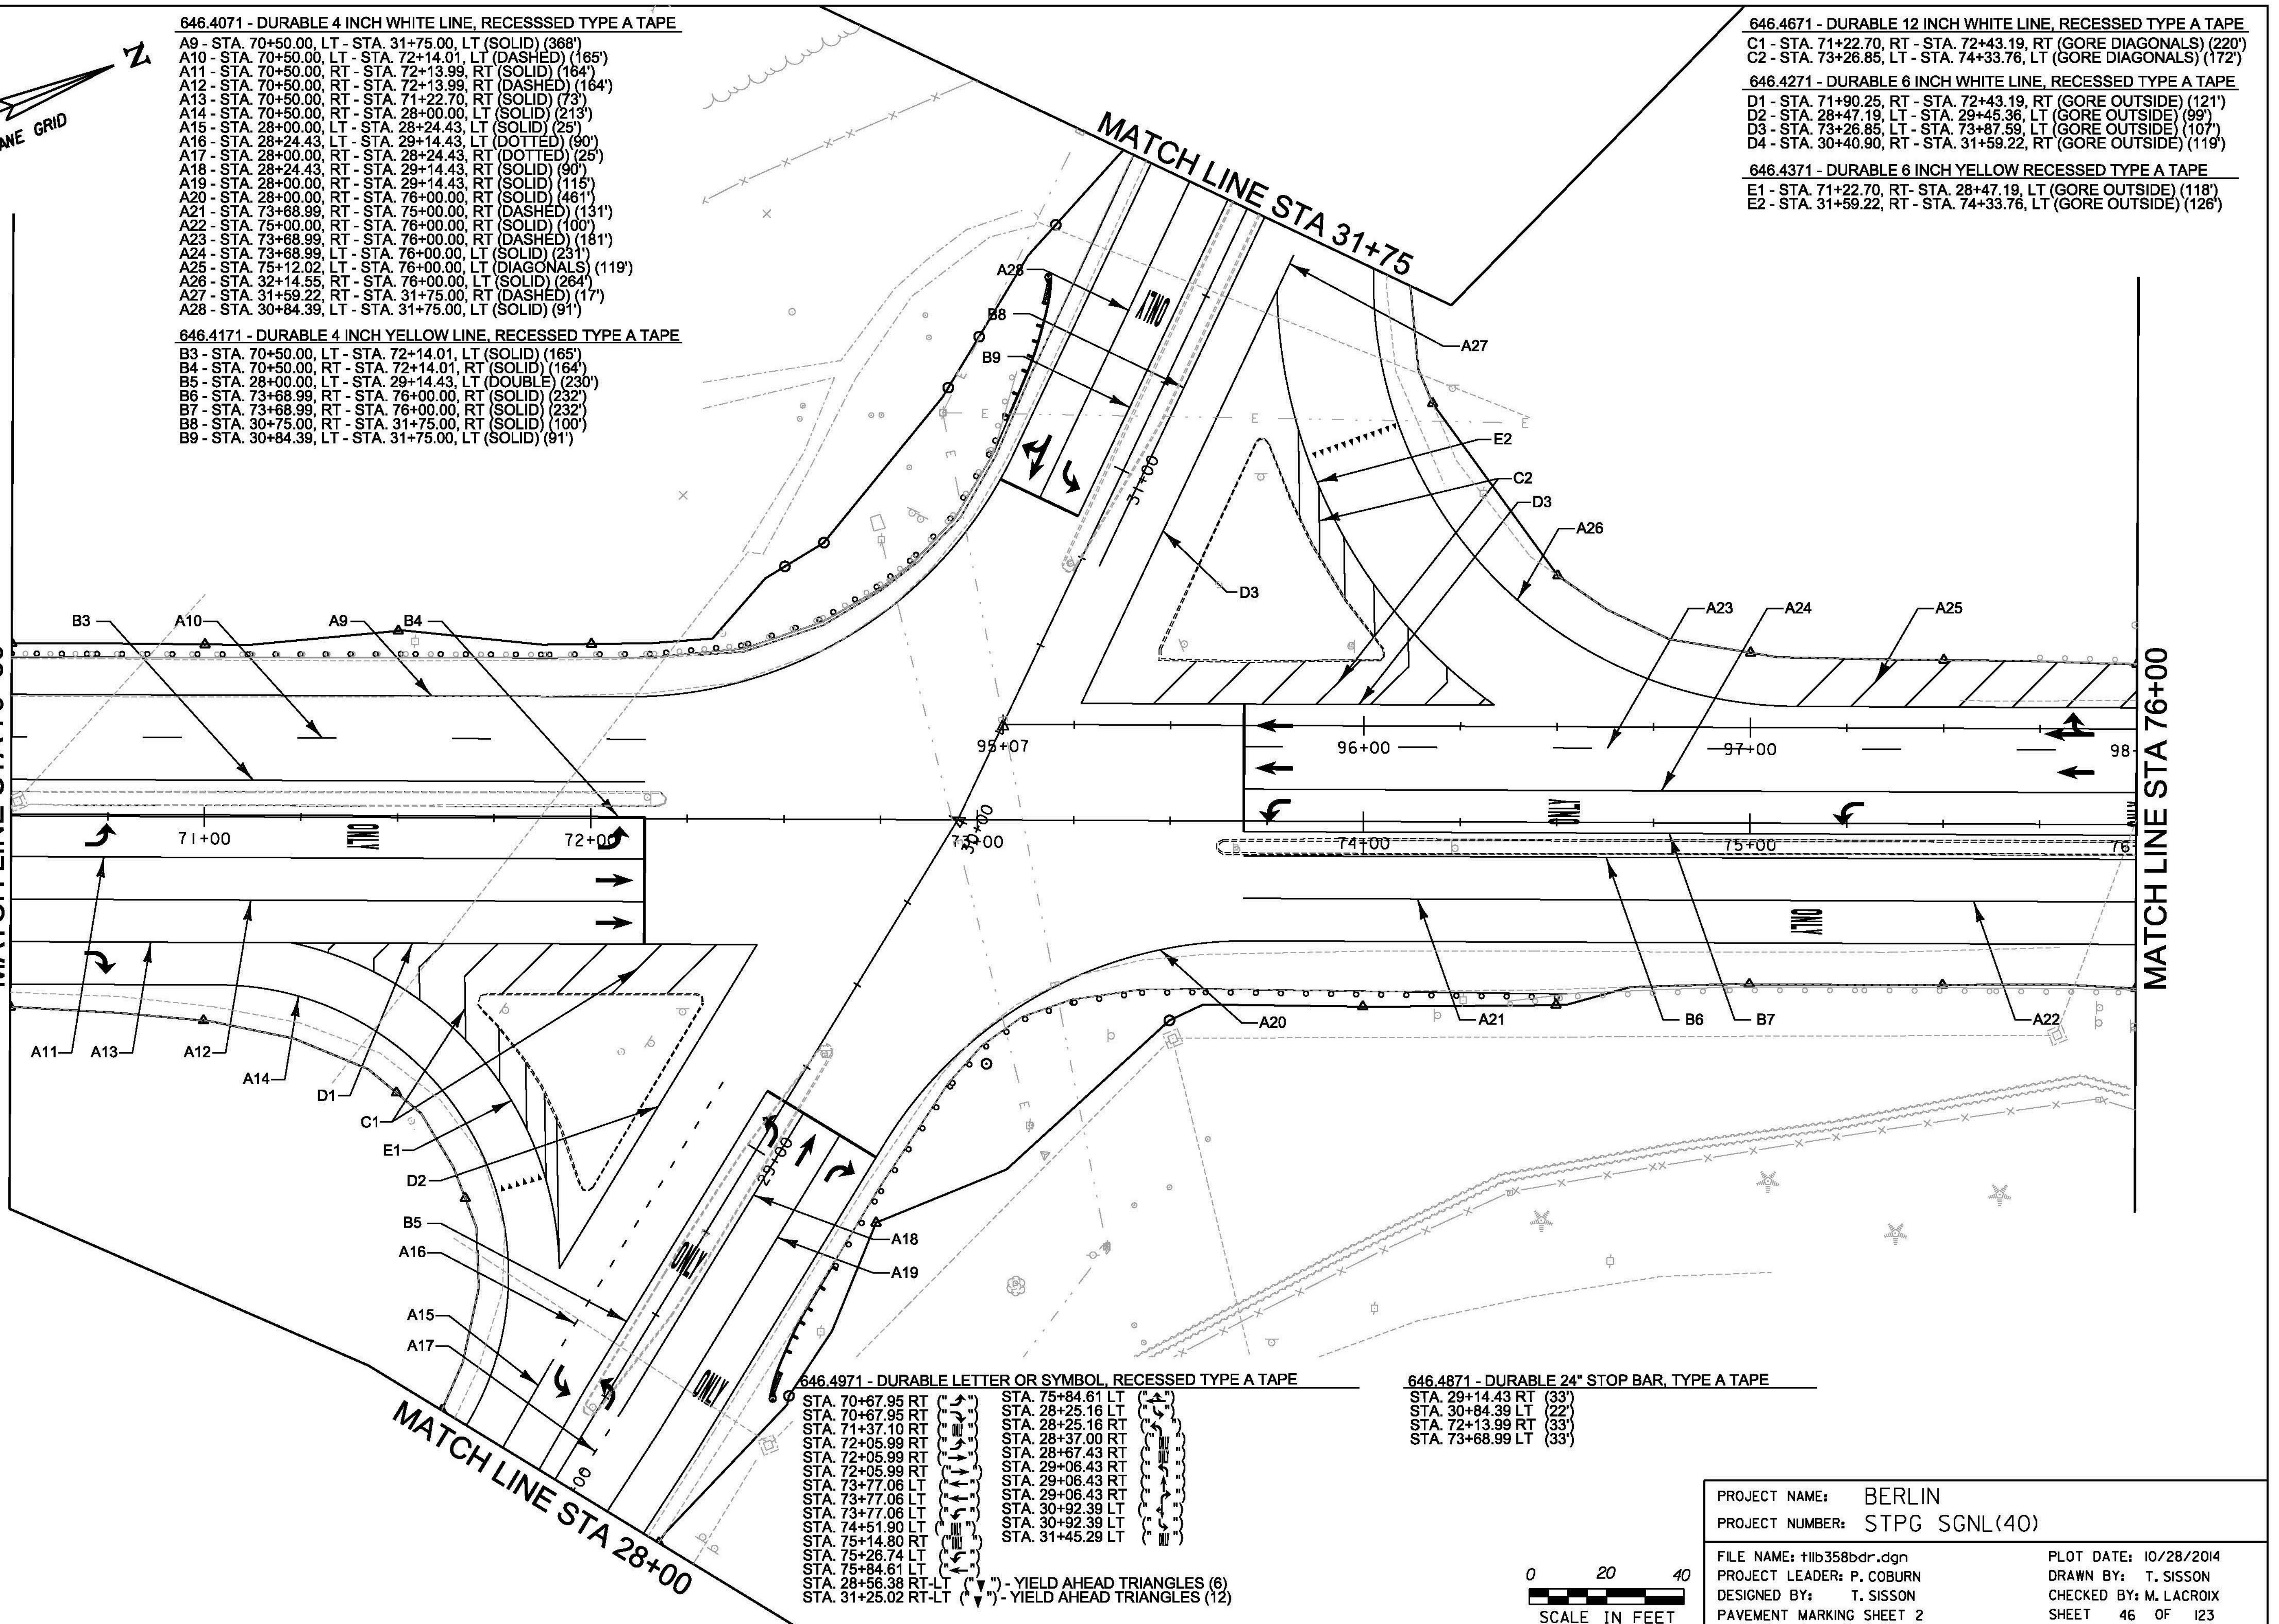

646.4971 - DURABLE LETTER OR SYMBOL, RECESSED TYPE A TAPE

- | | |
|---------------------|------------------|
| STA. 70+67.95 RT | STA. 75+84.61 LT |
| STA. 70+67.95 RT | STA. 28+25.16 LT |
| STA. 71+37.10 RT | STA. 28+25.16 RT |
| STA. 72+05.99 RT | STA. 28+37.00 RT |
| STA. 72+05.99 RT | STA. 28+67.43 RT |
| STA. 72+05.99 RT | STA. 29+06.43 RT |
| STA. 73+77.06 LT | STA. 29+06.43 RT |
| STA. 73+77.06 LT | STA. 29+06.43 RT |
| STA. 73+77.06 LT | STA. 30+92.39 LT |
| STA. 74+51.90 LT | STA. 30+92.39 LT |
| STA. 75+14.80 RT | STA. 31+45.29 LT |
| STA. 75+26.74 LT | |
| STA. 75+84.61 LT | |
| STA. 28+56.38 RT-LT | |
| STA. 31+25.02 RT-LT | |
- ("Y") - YIELD AHEAD TRIANGLES (6)
 ("V") - YIELD AHEAD TRIANGLES (12)

646.4871 - DURABLE 24" STOP BAR, TYPE A TAPE

- STA. 29+14.43 RT (33')
- STA. 30+84.39 LT (22')
- STA. 72+13.99 RT (33')
- STA. 73+68.99 LT (33')



PROJECT NAME:	BERLIN	FILE NAME:	tlb358bdr.dgn	PLOT DATE:	10/28/2014
PROJECT NUMBER:	STPG SGNL(40)	PROJECT LEADER:	P. COBURN	DRAWN BY:	T. SISSON
		DESIGNED BY:	T. SISSON	CHECKED BY:	M. LACROIX
		PAVEMENT MARKING SHEET 2		SHEET	46 OF 123