

646.4071 - DURABLE 4 INCH WHITE LINE, RECESSED TYPE A TAPE

A34A - STA. 24+99.43, LT - STA. 25+26.76, LT (SOLID) (34')  
A34B - STA. 25+66.37, LT - STA. 28+00.00, LT (SOLID) (242')  
A35 - STA. 26+25.00, CL - STA. 28+00.00, RT (DOTTED) (176')  
A36 - STA. 26+24.70, RT - STA. 28+00.00, RT (SOLID) (176')  
A37 - STA. 24+99.43, RT - STA. 28+00.00, RT (SOLID) (302')  
A38 - STA. 27+49.02, LT - STA. 28+00.00, LT (SOLID) (53')

646.4971 - DURABLE LETTER OR SYMBOL, RECESSED TYPE A TAPE


STA. 26+28.70 RT (↔)  
STA. 26+46.83 RT (↔)  
STA. 26+98.70 RT (↔)  
STA. 27+67.65 RT (↔)  
STA. 27+83.18 LT (↔)

646.4571 - DURABLE 8 INCH YELLOW LINE, RECESSED TYPE A TAPE



F1 - STA. 25+99.43, RT - STA. 27+16.97, LT (ISLAND DIAGONALS) (71')

646.4171 - DURABLE 4 INCH YELLOW LINE, RECESSED TYPE A TAPE

B12A - STA. 24+99.43, CL - STA. 25+00.00, CL (DOUBLE)(52')  
B12B - STA. 25+75.00, CL - STA. 25+99.43, CL (DOUBLE)(48')  
B13 - STA. 25+99.43, CL - STA. 27+16.97, LT (ISLAND OUTSIDE)(242')  
B14 - STA. 27+74.42, LT - STA. 28+00.00, LT (DOUBLE)(52')

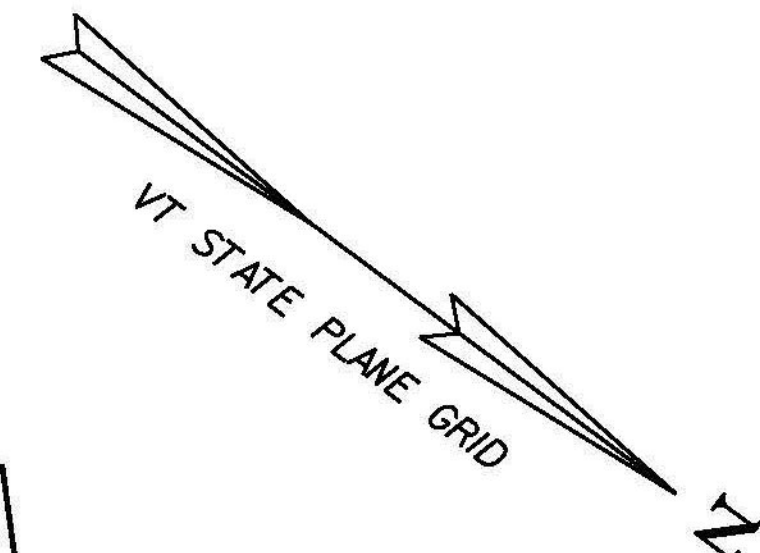

**LIMITS OF CONSTRUCTION  
STA. 24+99.43**

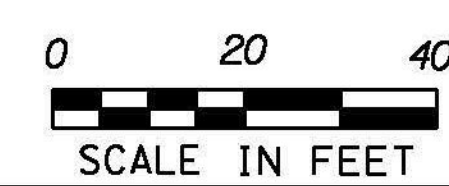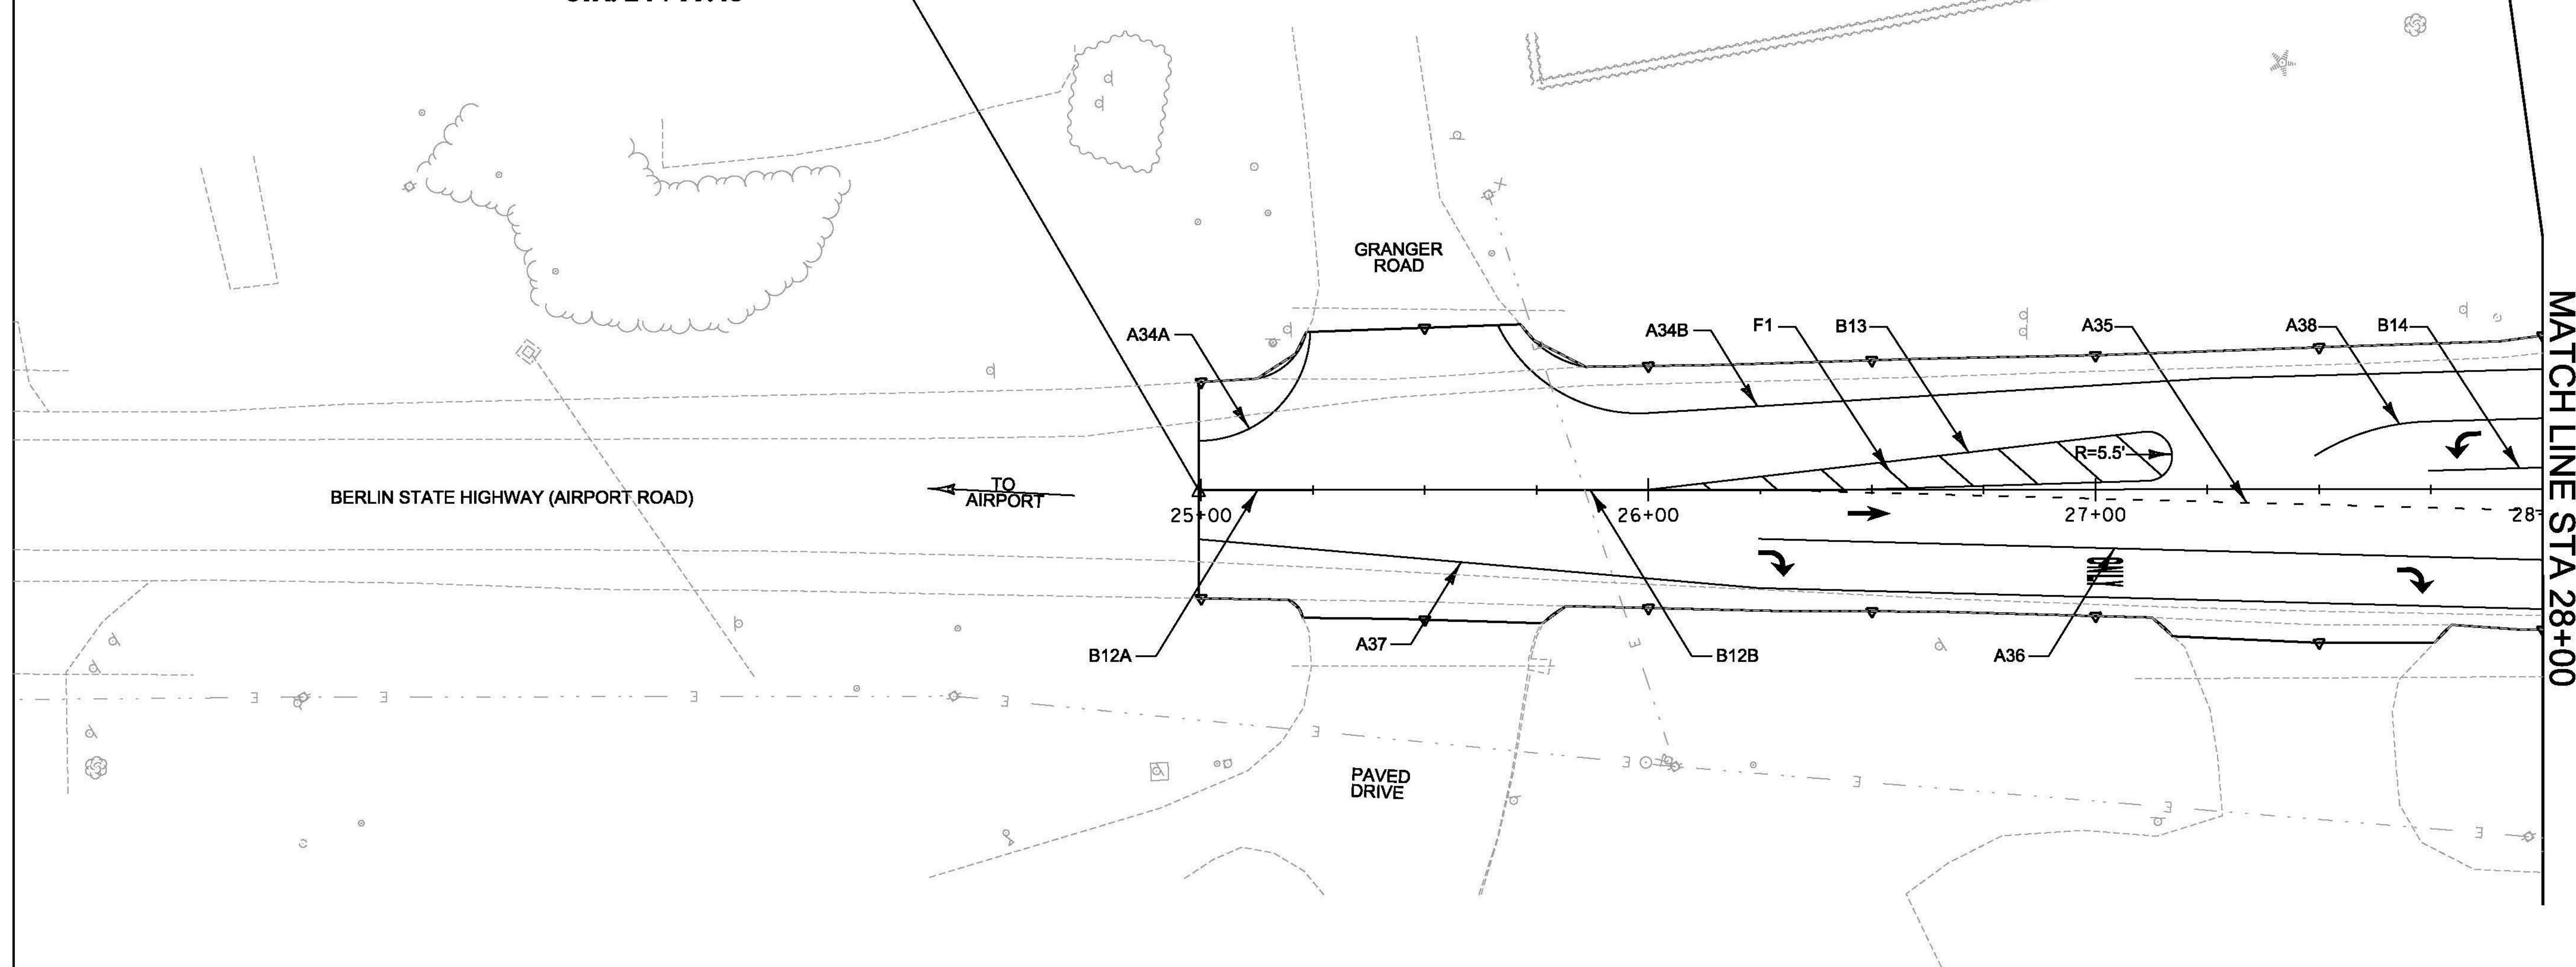

PROJECT NAME:	BERLIN	PLOT DATE:	10/28/2014
PROJECT NUMBER:	STPG SGNL(40)	DRAWN BY:	T. SISSON
FILE NAME:	+lib358bdr.dgn	CHECKED BY:	M. LACROIX
PROJECT LEADER:	P. COBURN	SHEET	47 OF 123
DESIGNED BY:	T. SISSON		
PAVEMENT MARKING SHEET	3		