



N

VT STATE PLANE GRID

646.4071 - DURABLE 4 INCH WHITE LINE, RECESSED TYPE A TAPE
 A53 - STA. 85+00.00, RT - STA. 90+75.00, RT (SOLID) (587')
 A54 - STA. 85+00.00, LT - STA. 90+75.00, LT (SOLID) (567')

646.4171 - DURABLE 4 INCH YELLOW LINE, RECESSED TYPE A TAPE
 B22 - STA. 85+00.00, LT - STA. 86+25.00, LT (DOUBLE) (250')
 B23 - STA. 85+00.00, RT - STA. 86+25.00, RT (DOUBLE) (250')
 B24 - STA. 86+25.00, CL - STA. 90+75.00, CL (DOUBLE) (900')

646.4571 - DURABLE 8 INCH YELLOW LINE, RECESSED TYPE A TAPE
 F2 - STA. 85+00.00, LT - STA. 86+25.00, (ISLAND DIAGONALS) (49')

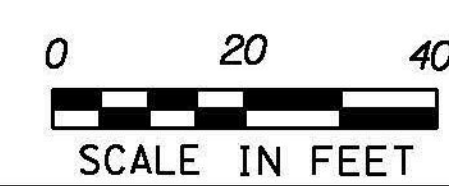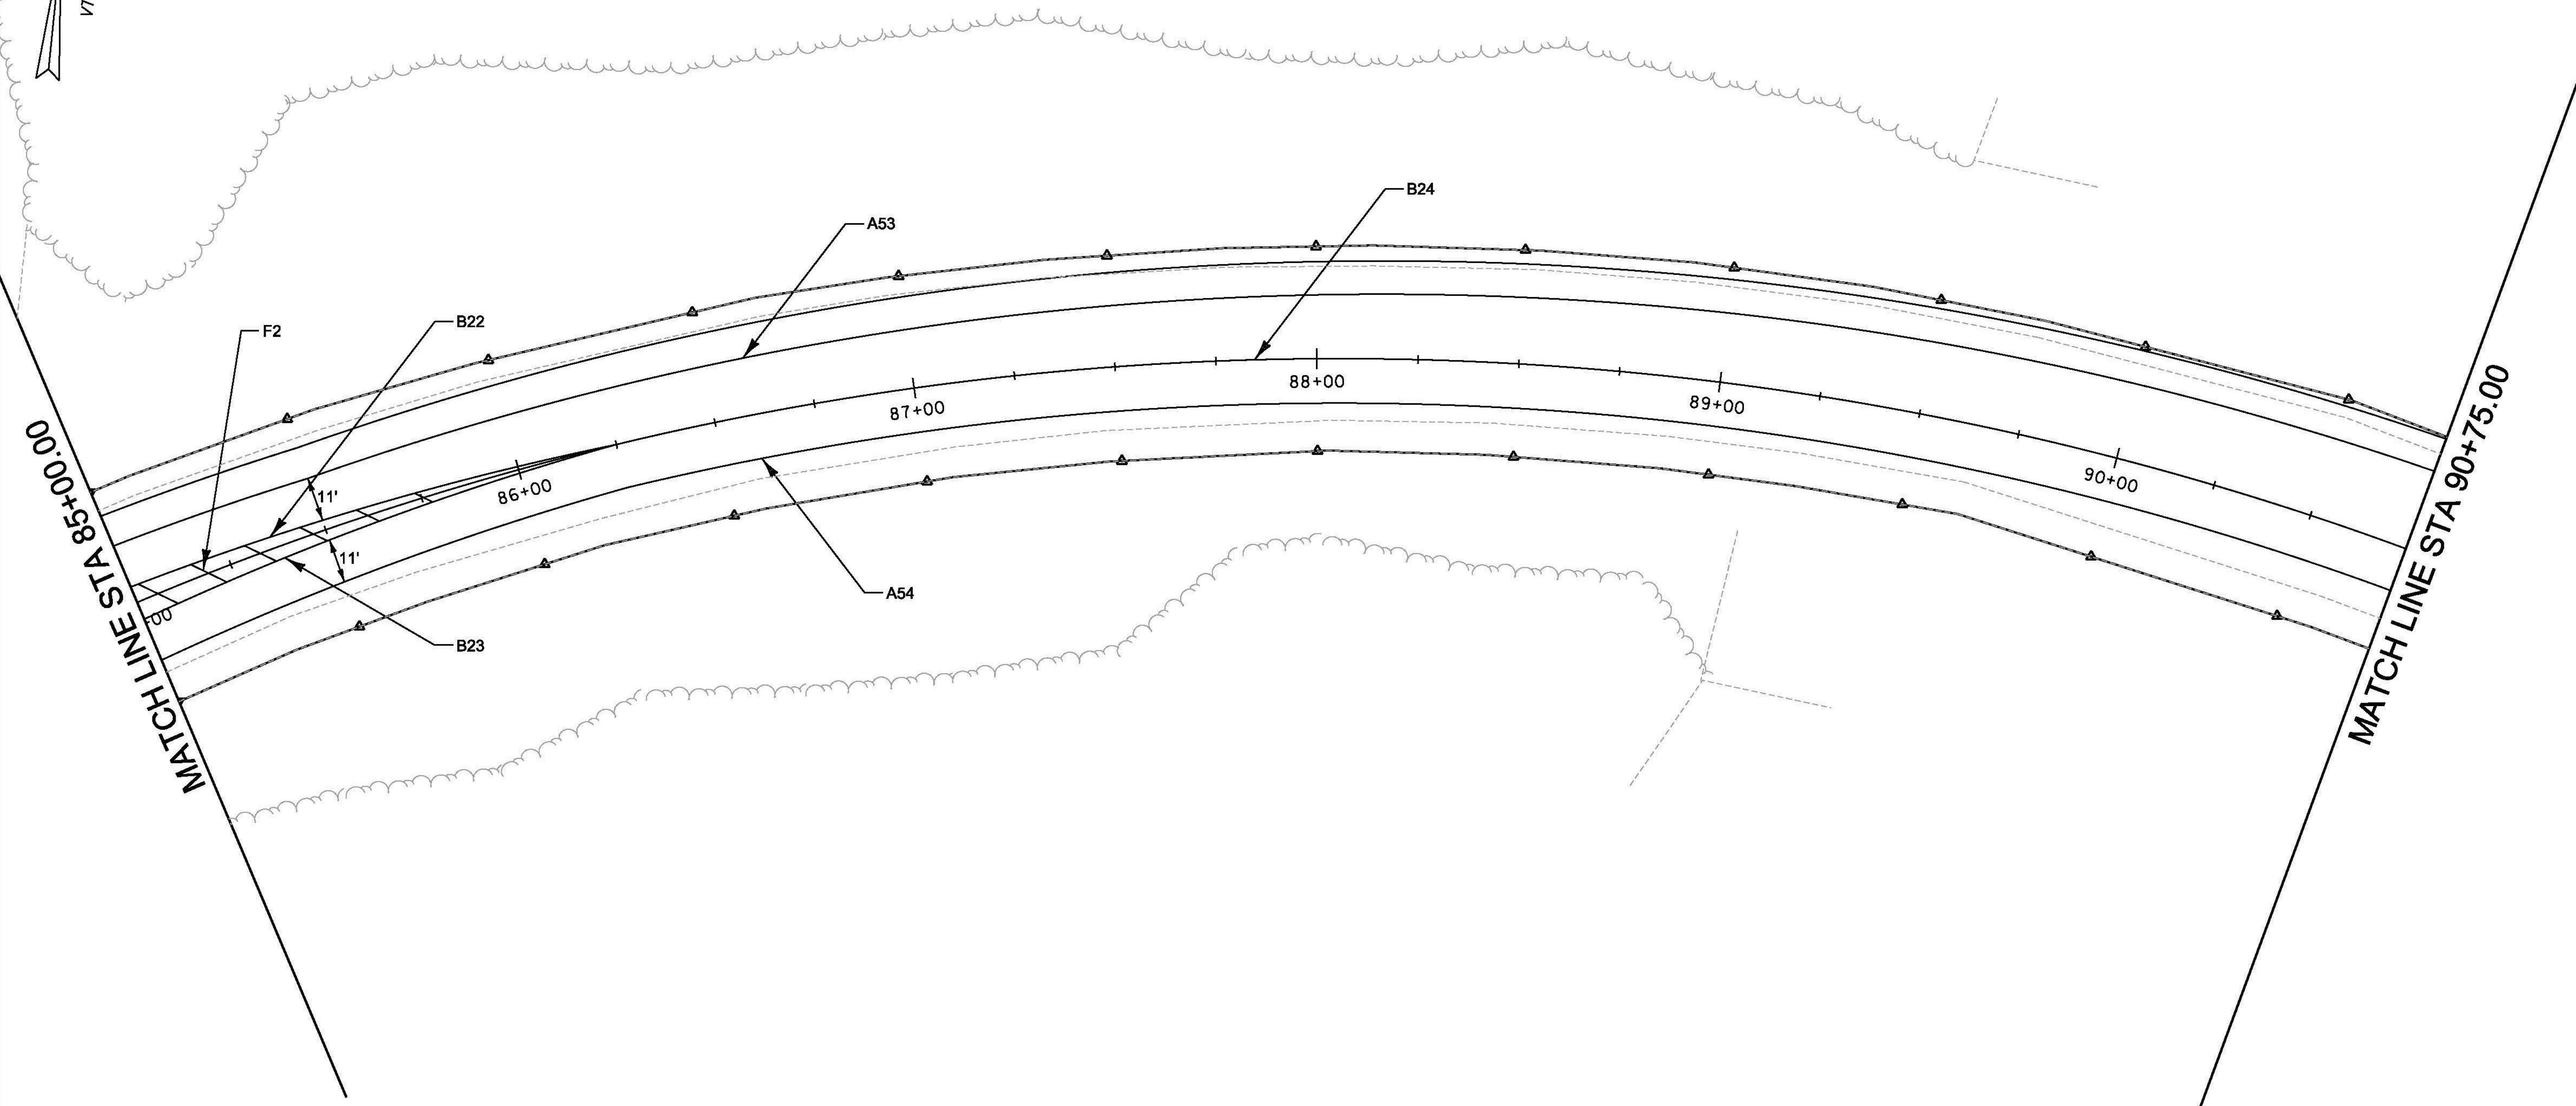

PROJECT NAME:	BERLIN	PLOT DATE:	10/28/2014
PROJECT NUMBER:	STPG SGNL(40)	DRAWN BY:	T. SISSON
FILE NAME:	+lib358bdr.dgn	CHECKED BY:	M. LACROIX
PROJECT LEADER:	P. COBURN	SHEET	51 OF 123
DESIGNED BY:	T. SISSON	PAVEMENT MARKING SHEET	7