
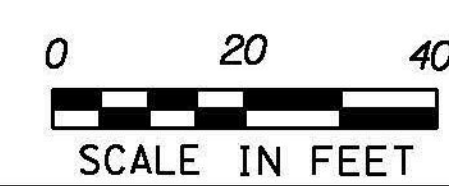


646.4071 - DURABLE 4 INCH WHITE LINE, RECESSED TYPE A TAPE
 A55 - STA. 90+75.00, LT - STA. 96+50.00, RT (SOLID) (580')
 A56 - STA. 90+75.00, LT - STA. 96+50.00, LT (SOLID) (572')
 646.4171 - DURABLE 4 INCH YELLOW LINE, RECESSED TYPE A TAPE
 B25 - STA. 90+75.00, CL - STA. 96+50.00, CL (DOUBLE) (1150')
 646.4971 - DURABLE LETTER OR SYMBOL, RECESSED TYPE A TAPE
 STA. 94+40.00, LT (↔)
 STA. 96+20.00, LT (↔)

MATCH LINE STA 90+75.00

MATCH LINE STA 96+50.00

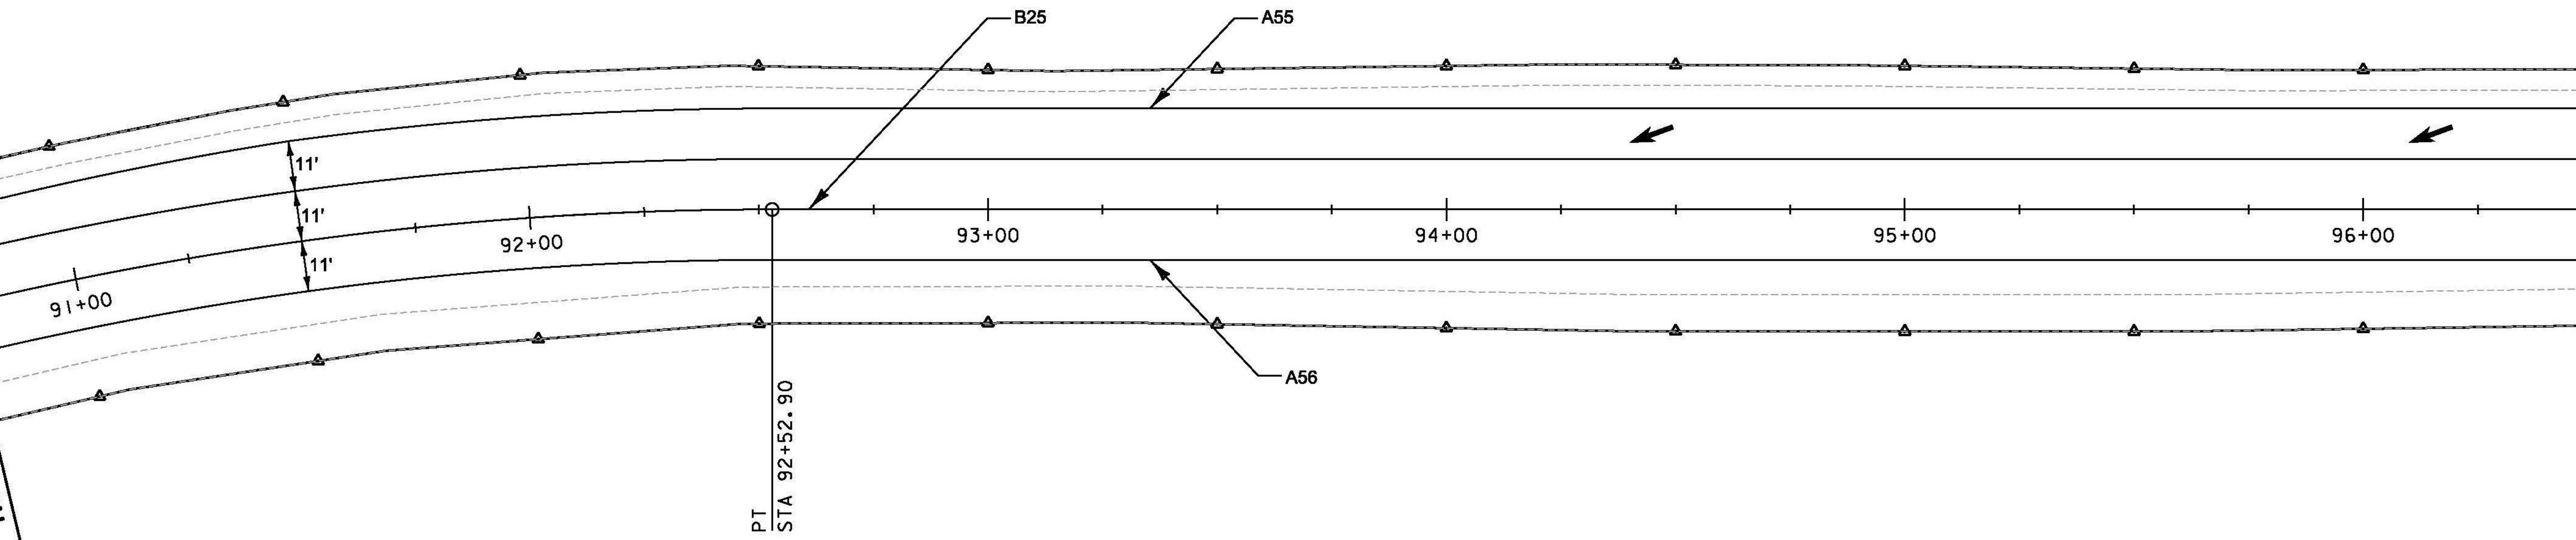

PROJECT NAME: BERLIN	PLOT DATE: 10/28/2014
PROJECT NUMBER: STPG SGNL(40)	DRAWN BY: T. SISSON
FILE NAME: +lib358bdr.dgn	CHECKED BY: M. LACROIX
PROJECT LEADER: P. COBURN	SHEET 52 OF 123
DESIGNED BY: T. SISSON	
PAVEMENT MARKING SHEET 8	