

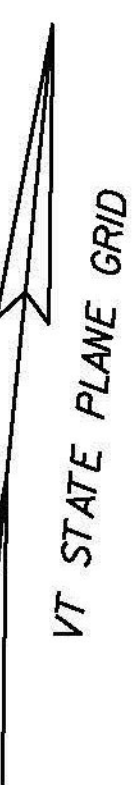
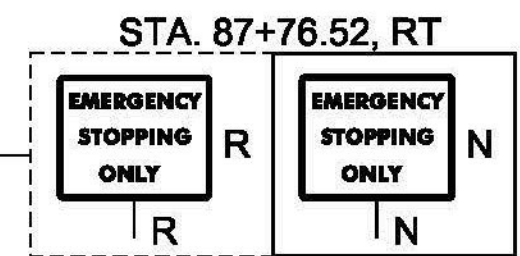
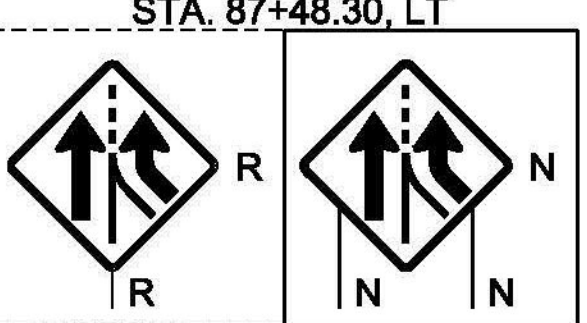



N

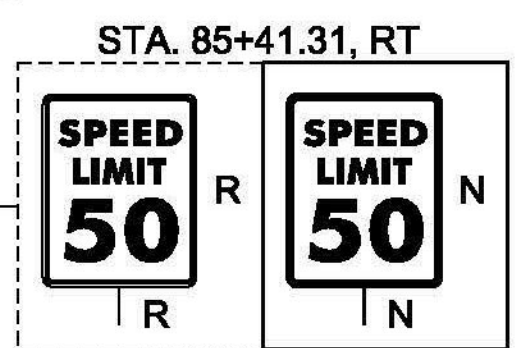

675.20 - TRAFFIC SIGNS, TYPE A
SEE TRAFFIC SUMMARY SHEETS
675.50 - REMOVING SIGNS (TYPE A)
AS SHOWN - 3
675.341 - SQUARE TUBE SIGN POST AND ANCHOR
SEE TRAFFIC SUMMARY SHEETS

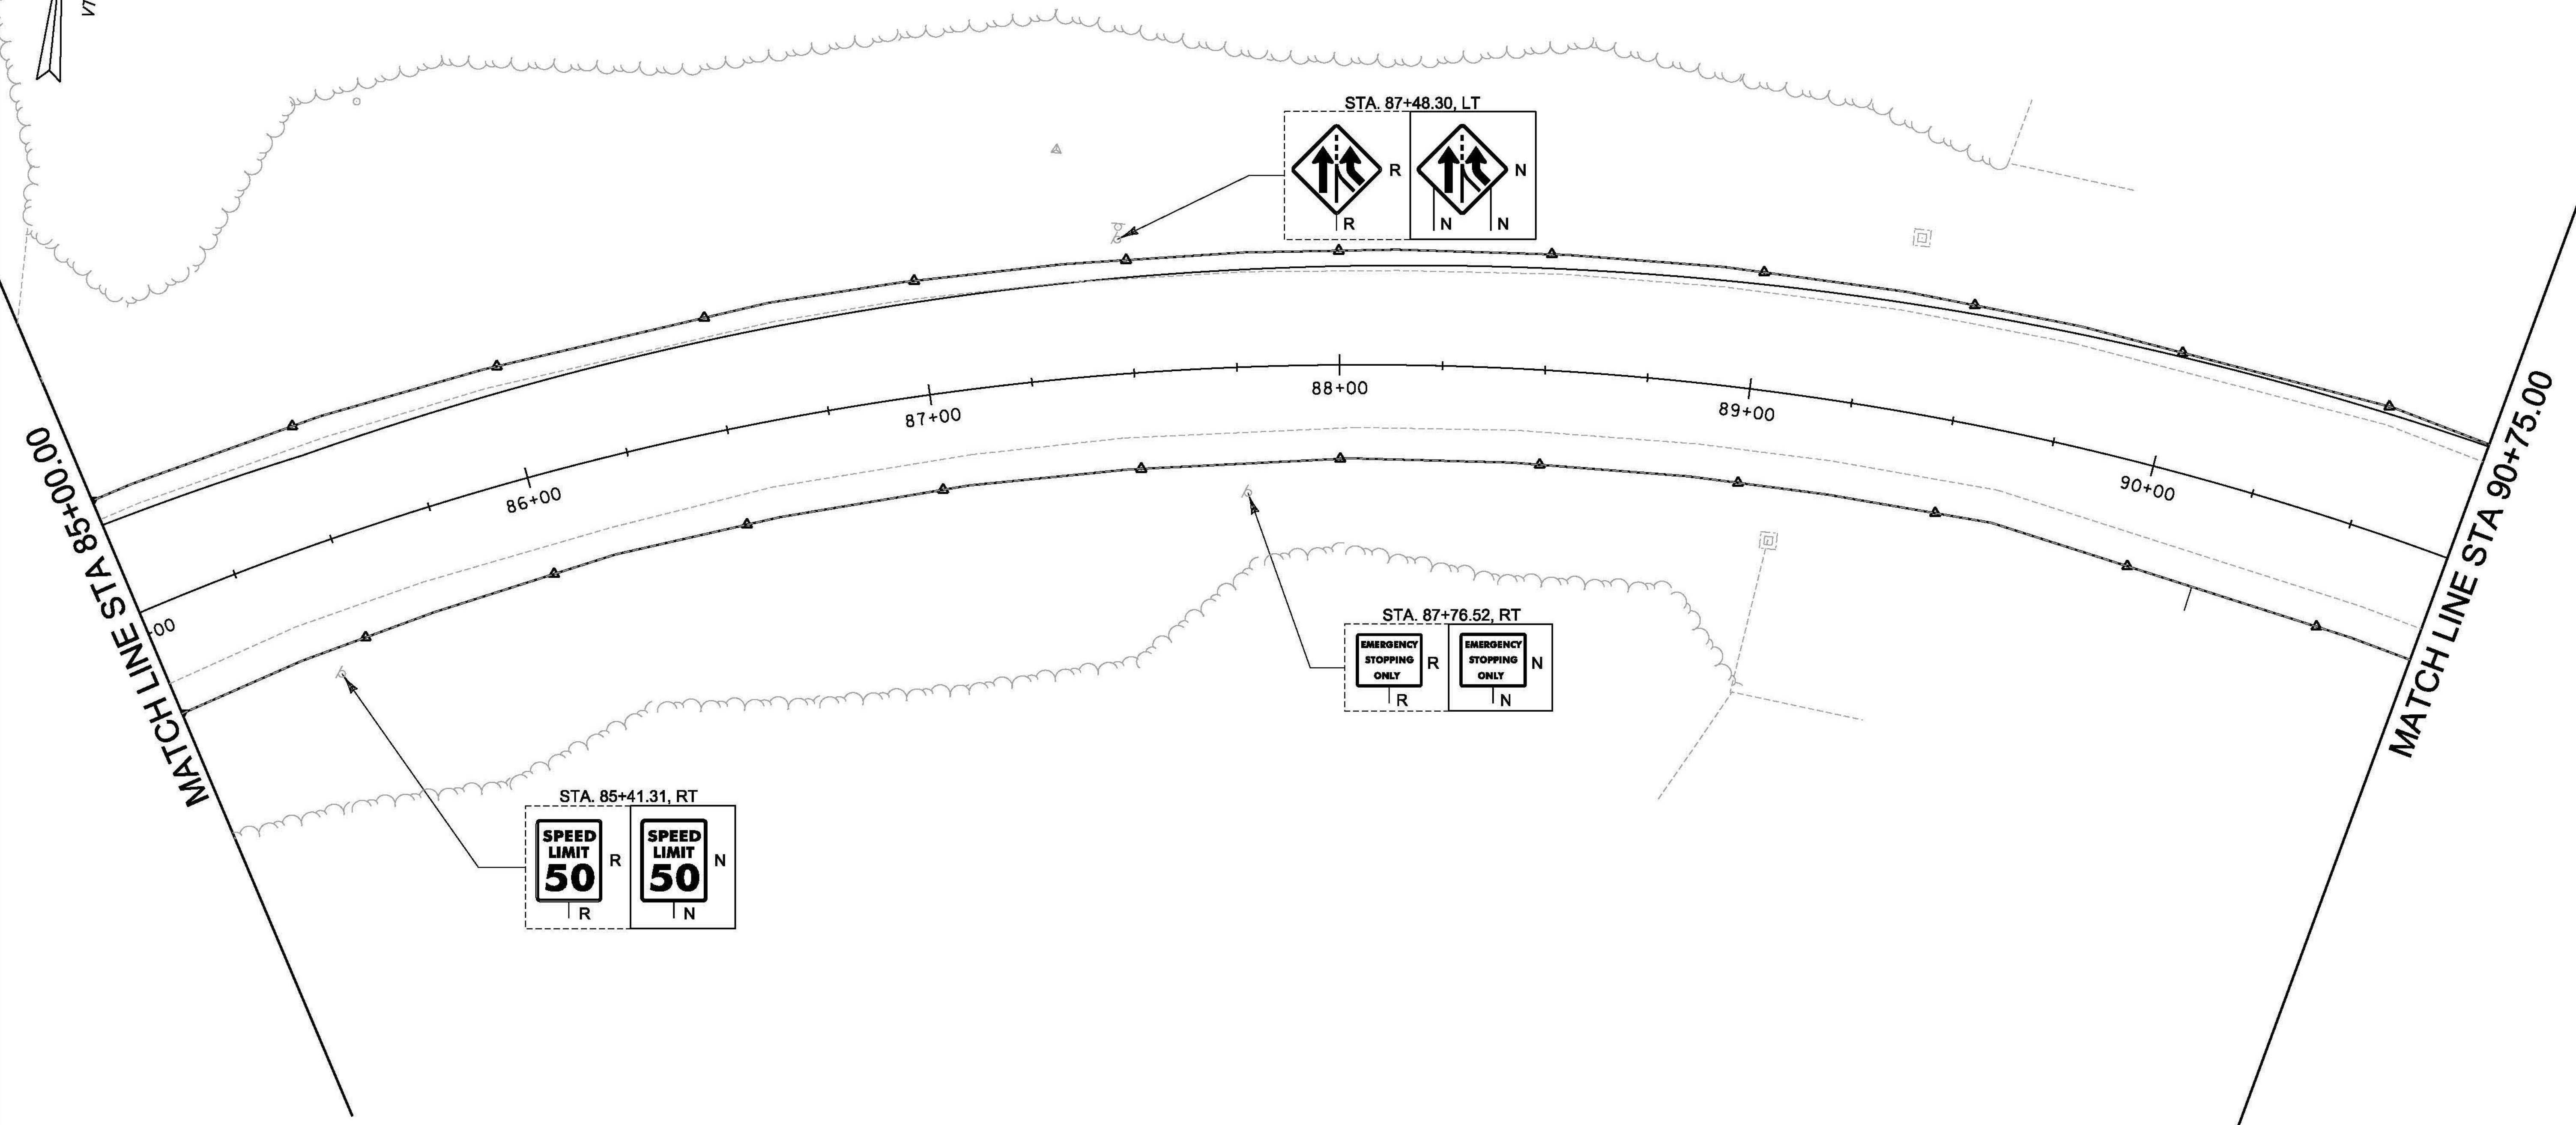

LEGEND
R = REMOVE
N = NEW
B-B = MOUNTED BACK TO BACK

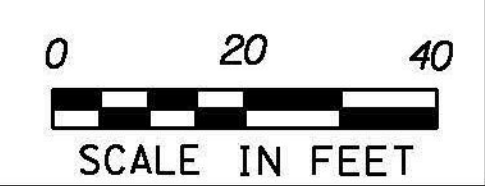

PROJECT NAME: BERLIN
PROJECT NUMBER: STPG SGNL(40)
FILE NAME: +11b358bdr.dgn PLOT DATE: 10/28/2014
PROJECT LEADER: P. COBURN DRAWN BY: T. SISSON
DESIGNED BY: T. SISSON CHECKED BY: M. LACROIX
TRAFFIC SIGNING SHEET 7 SHEET 60 OF 123