
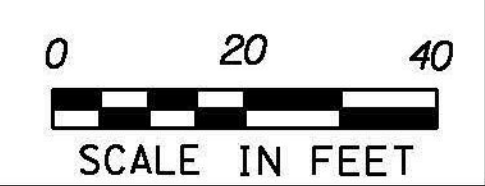


VT STATE PLANE GRID

MATCH LINE STA 31+75

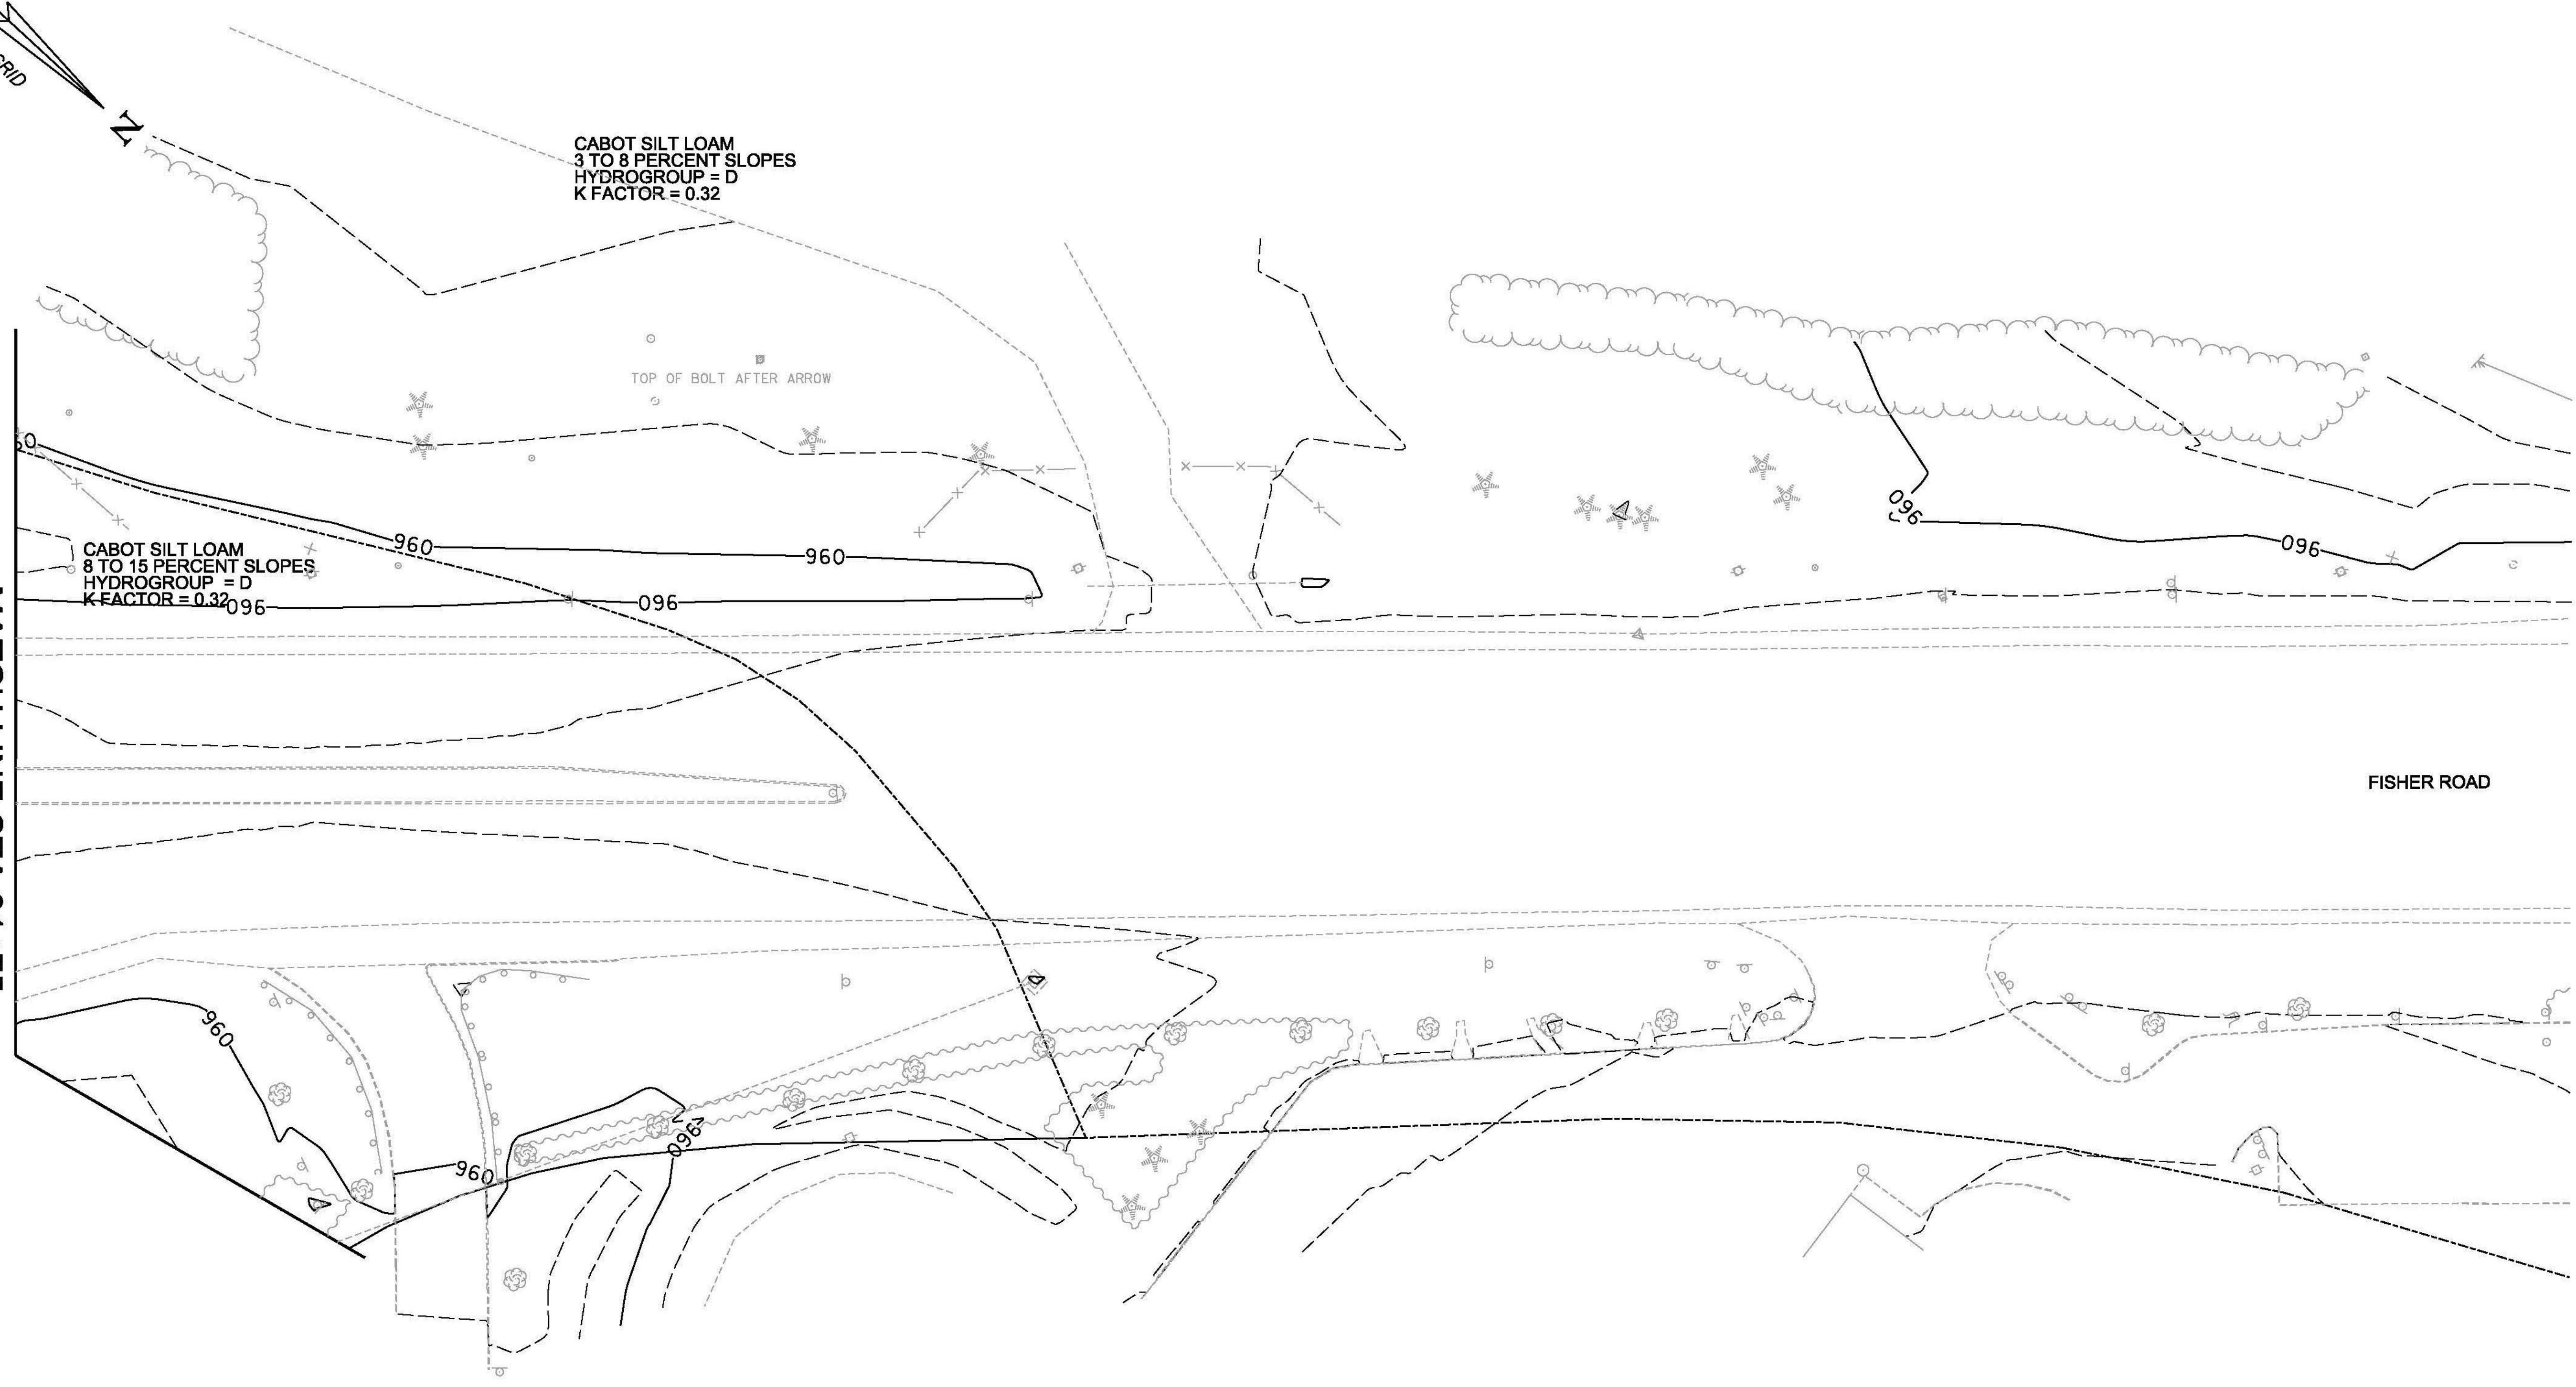

PROJECT NAME:	BERLIN	FILE NAME:	+11b358bdr.dgn	PLOT DATE:	10/20/2014
PROJECT NUMBER:	STPG SGNL(40)	PROJECT LEADER:	P. COBURN	DRAWN BY:	T. SISSON
		DESIGNED BY:	T. SISSON	CHECKED BY:	M. LACROIX
		EPSC EXISTING CONDITIONS SHEET 4		SHEET	79 OF 123