


VT STATE PLANE GRID

MATCH LINE STA 31+75

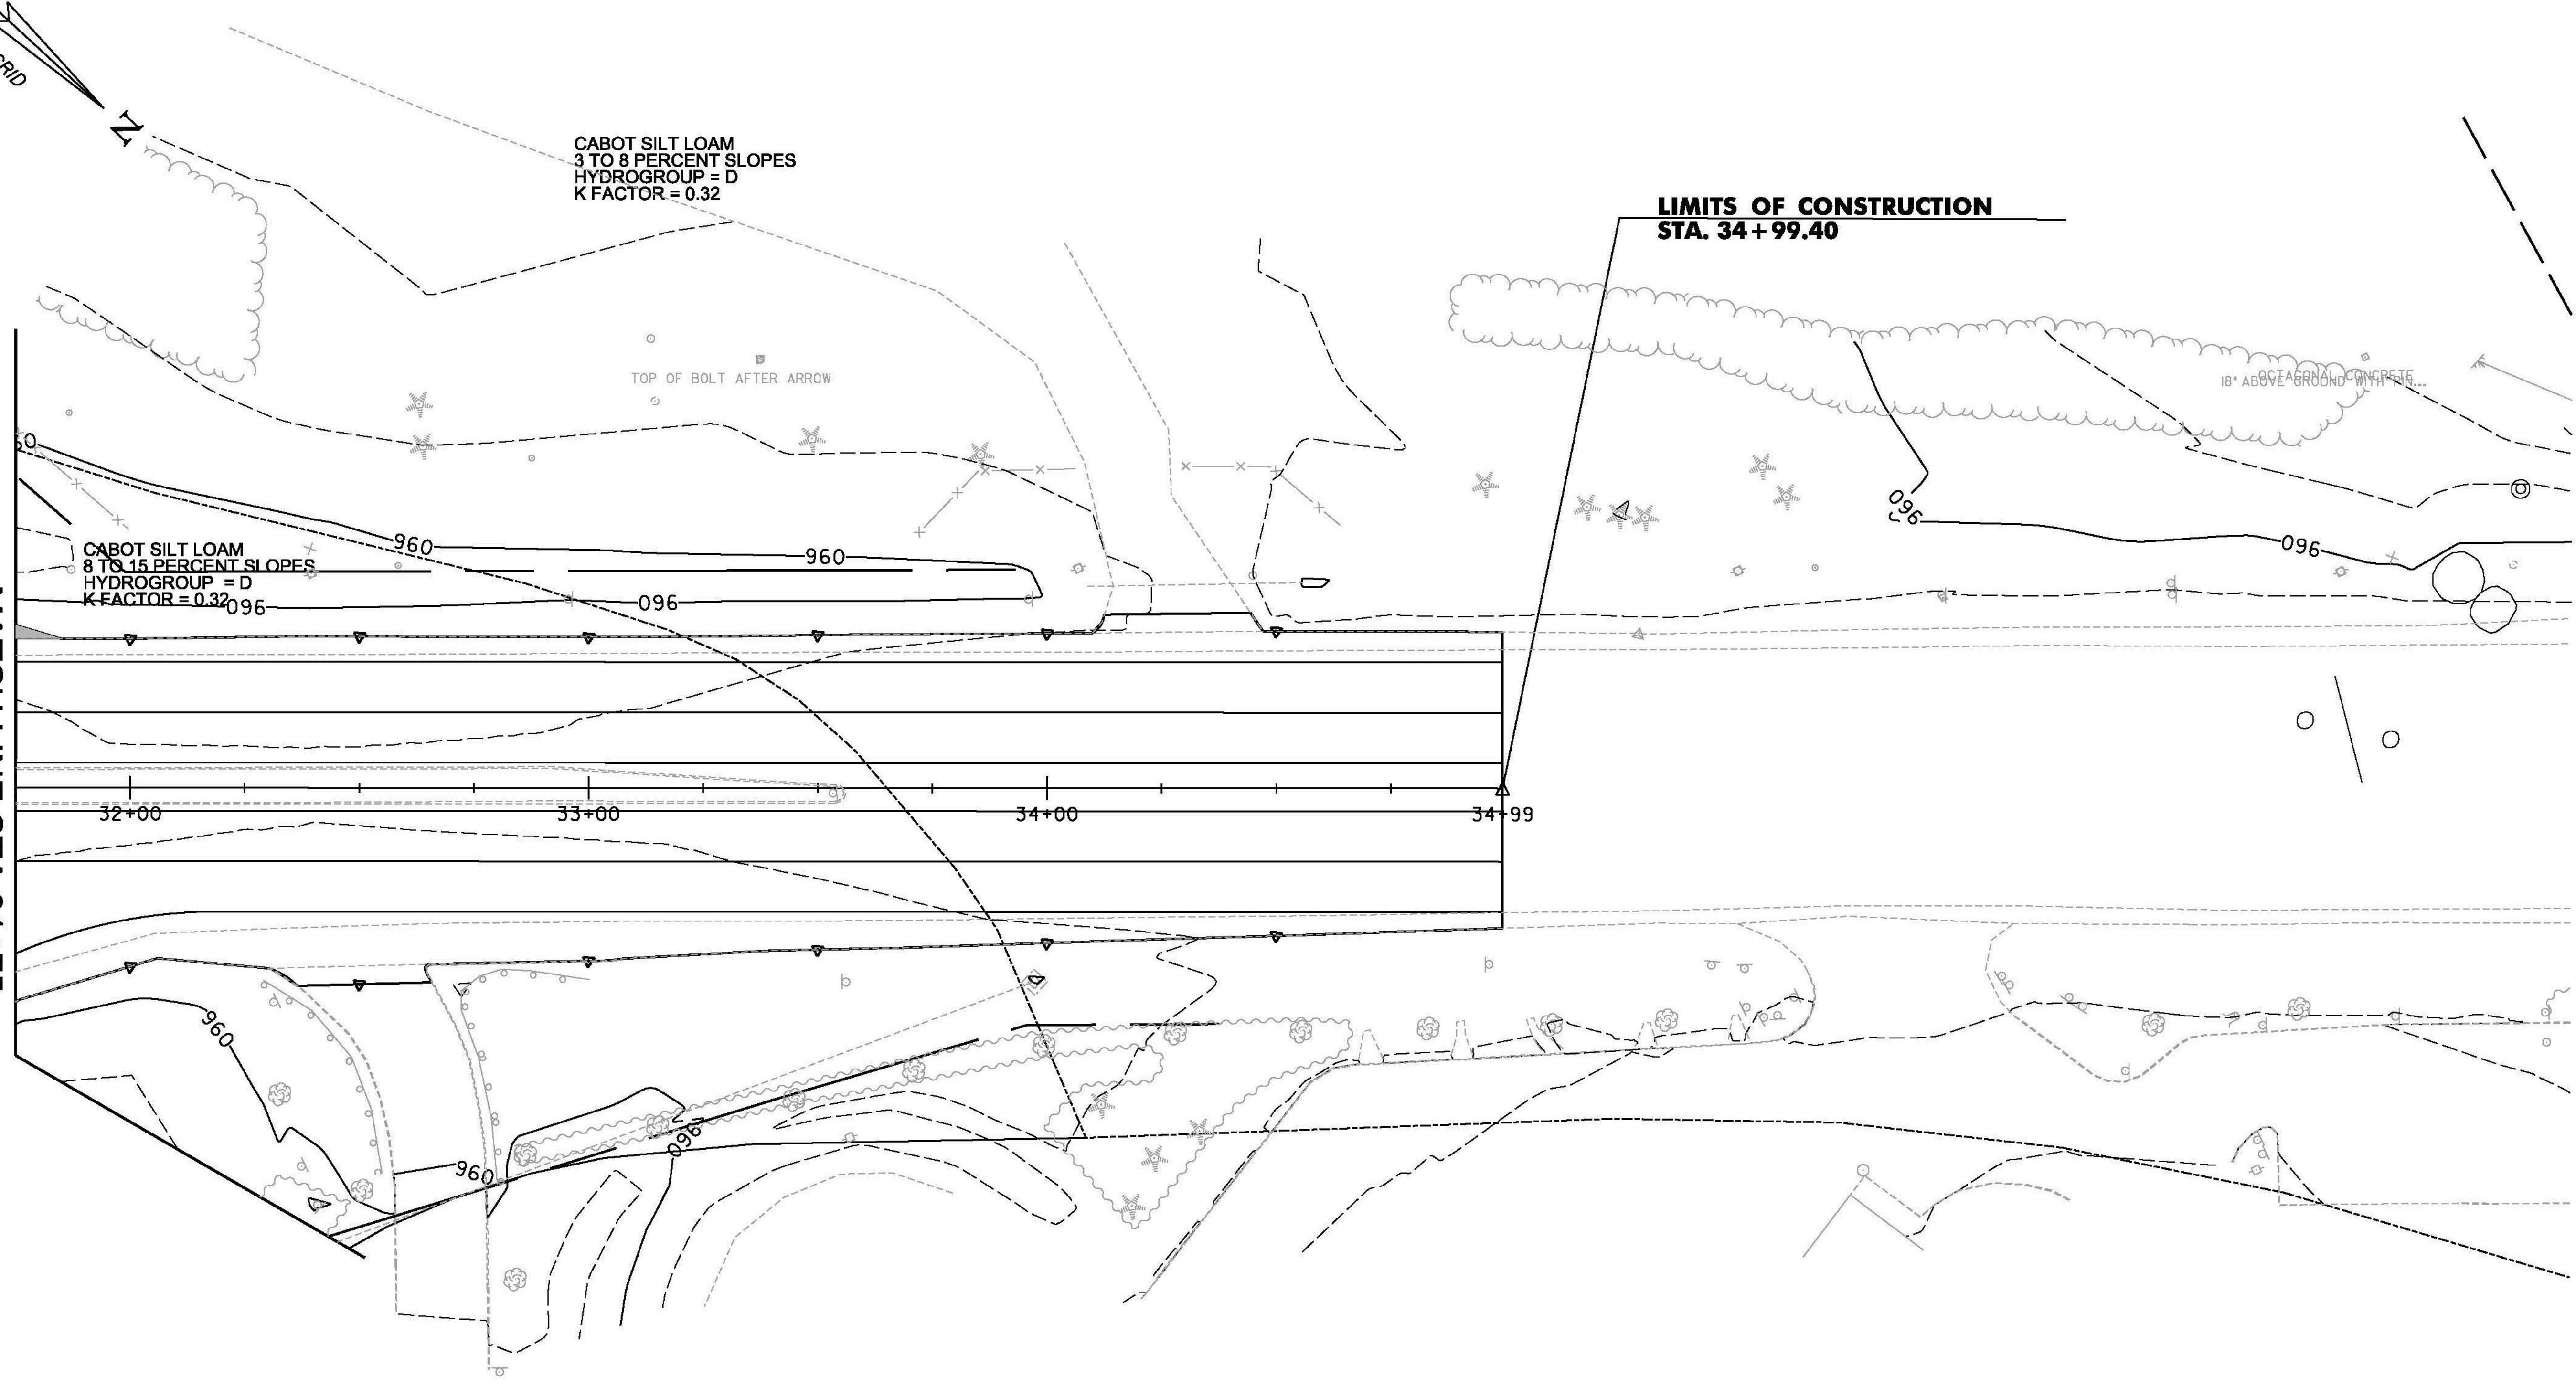

CABOT SILT LOAM
3 TO 8 PERCENT SLOPES
HYDROGROUP = D
K FACTOR = 0.32


CABOT SILT LOAM
8 TO 15 PERCENT SLOPES
HYDROGROUP = D
K FACTOR = 0.32

BUCKLAND SILT LOAM
8 TO 15 PERCENT SLOPES
HYDROGROUP = C
K FACTOR = 0.32

LIMITS OF CONSTRUCTION
STA. 34+99.40

EPSC LEGEND

	LIMITS OF SOIL DISTURBANCE
	DISTURBED AREAS REQUIRING RE-VEGETATION

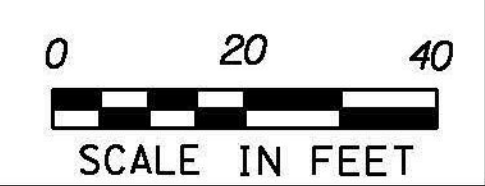

PROJECT NAME: BERLIN	PLOT DATE: 10/20/2014
PROJECT NUMBER: STPG SGNL(40)	DRAWN BY: T. SISSON
FILE NAME: +11b358bdr.dgn	CHECKED BY: M. LACROIX
PROJECT LEADER: P. COBURN	SHEET 97 OF 123
DESIGNED BY: T. SISSON	
EPSC FINAL CONDITIONS SHEET 4	