


BUCKLAND SILT LOAM
8 TO 15 PERCENT SLOPES
HYDROGROUP = C
K FACTOR = 0.32

BUCKLAND SILT LOAM
15 TO 35 PERCENT SLOPES, VERY STONY
HYDROGROUP = C
K FACTOR = 0.32


MATCH LINE STA 76+00

MATCH LINE STA 81+77.14

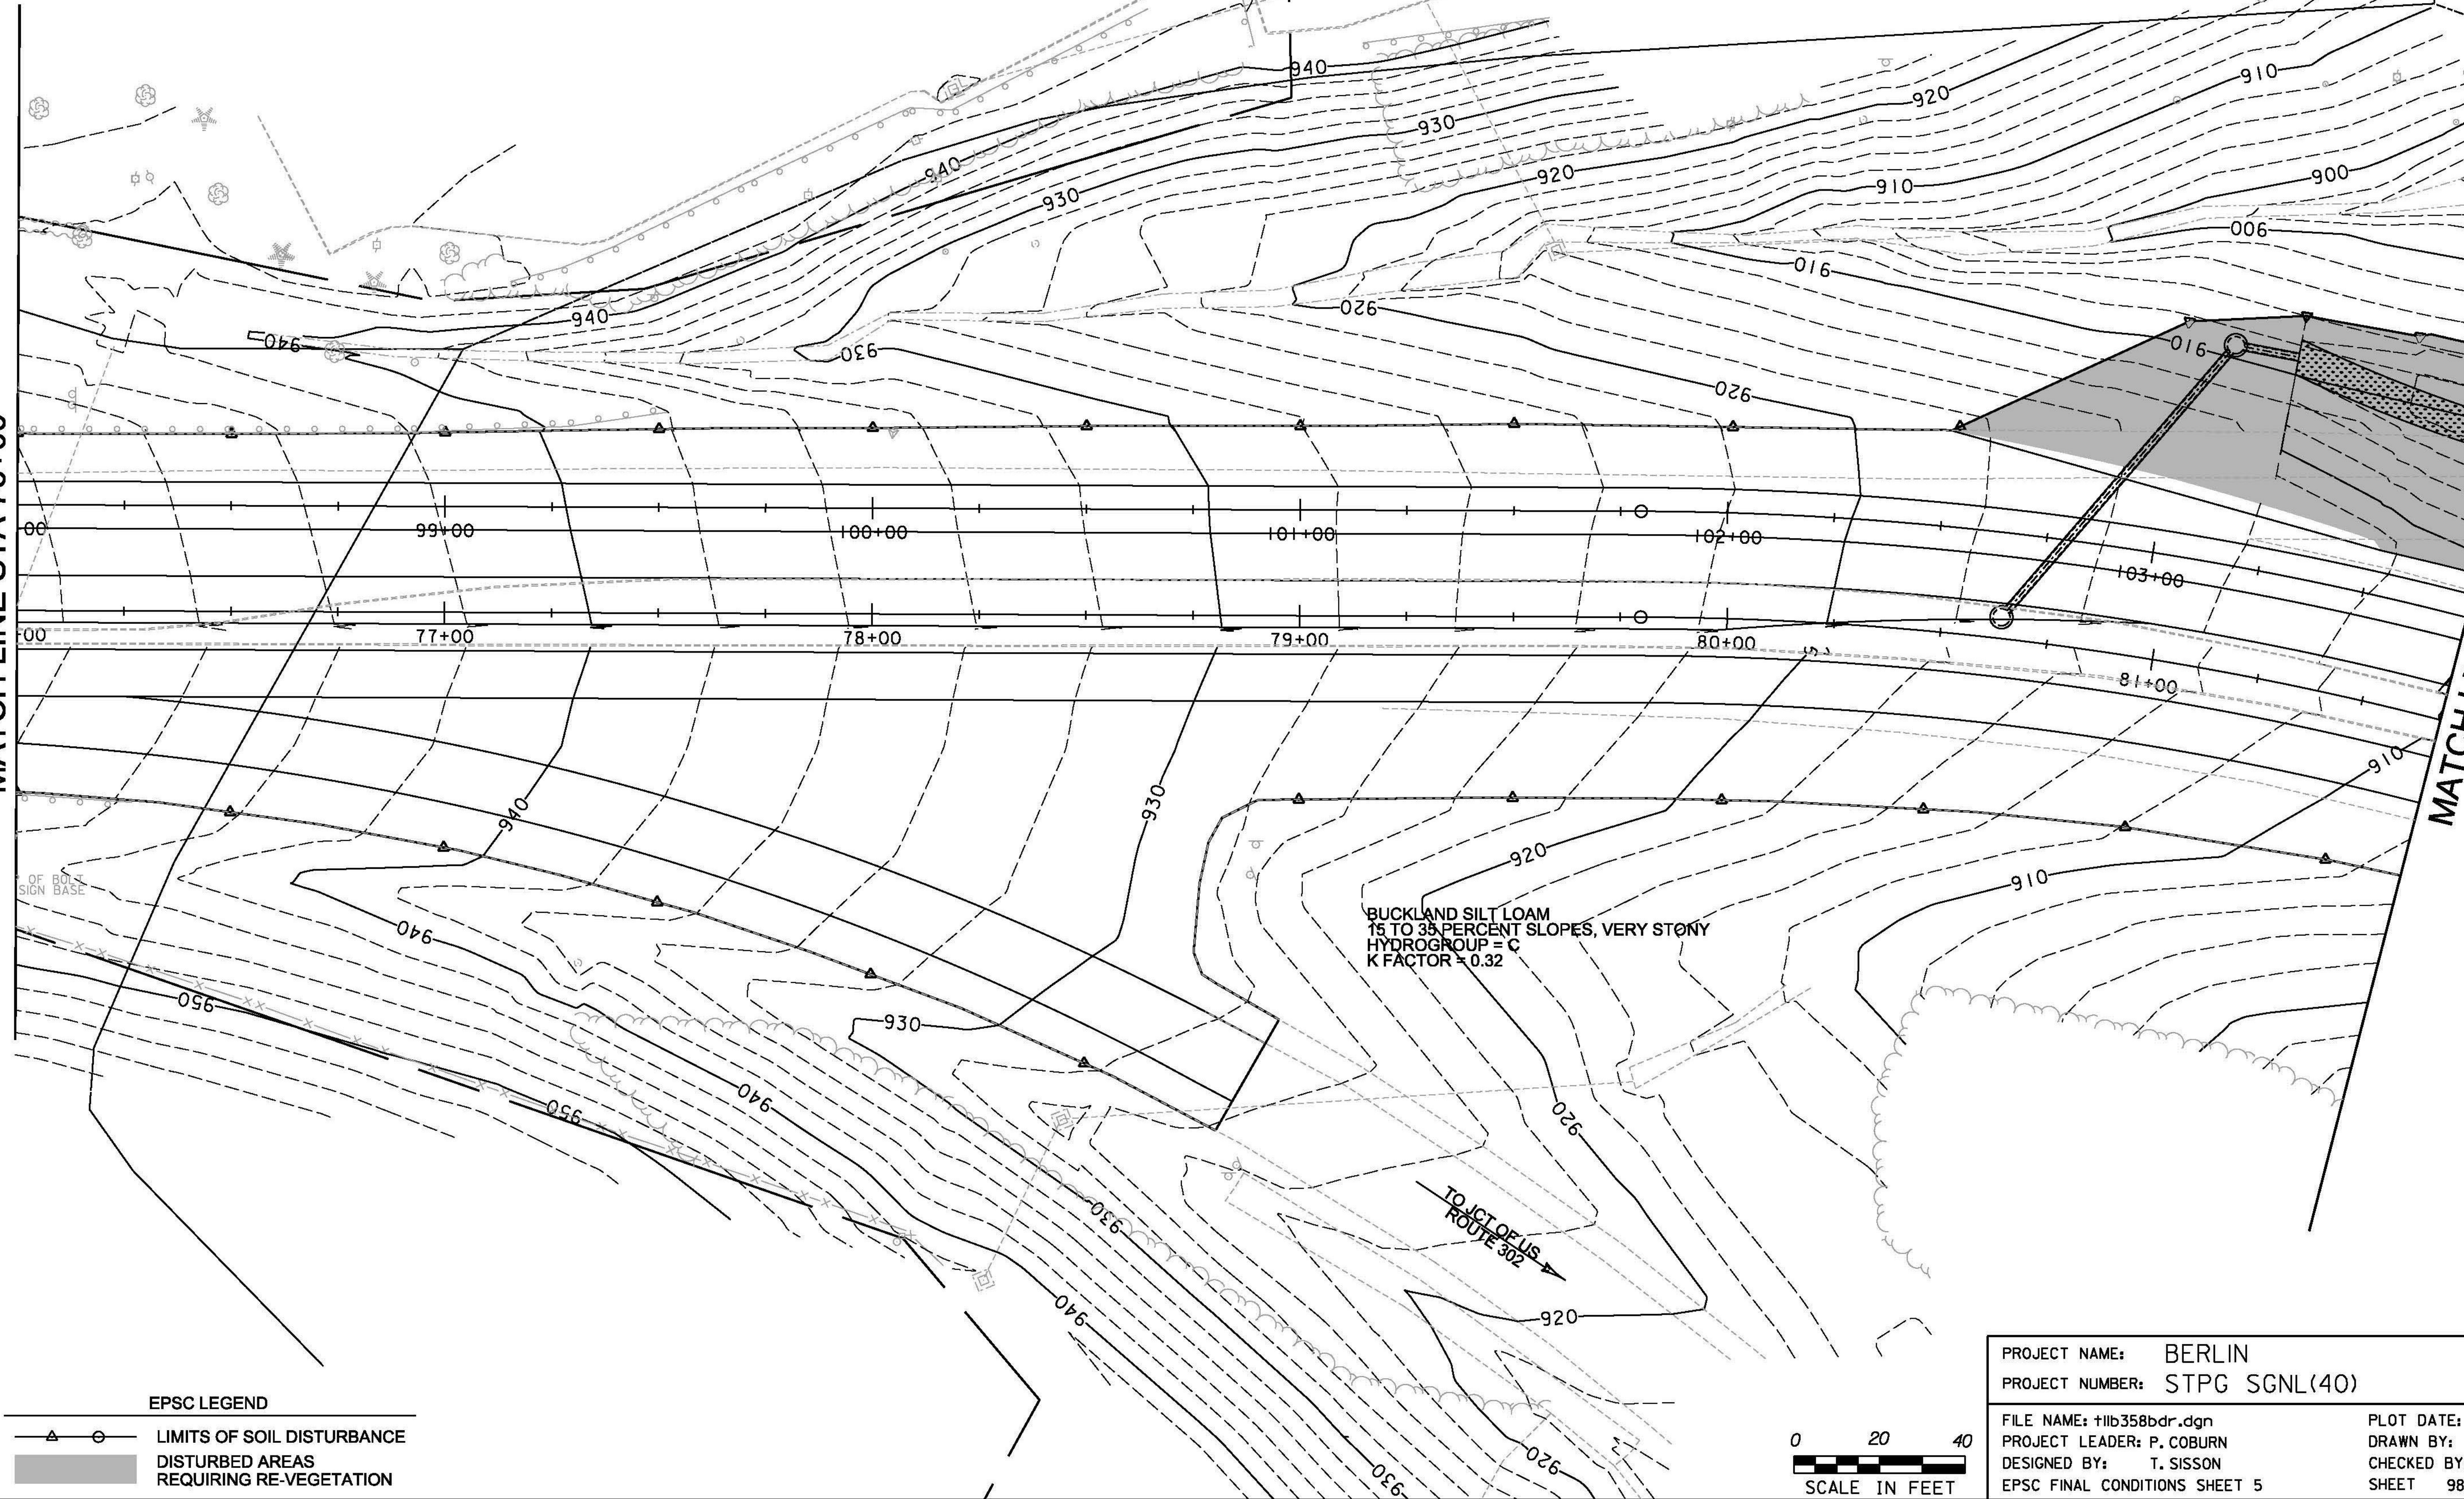

EPSC LEGEND

	LIMITS OF SOIL DISTURBANCE
	DISTURBED AREAS REQUIRING RE-VEGETATION

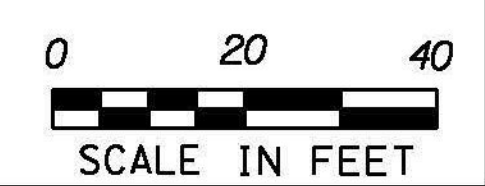

PROJECT NAME: BERLIN	PLOT DATE: 10/20/2014
PROJECT NUMBER: STPG SGNL(40)	DRAWN BY: T. SISSON
FILE NAME: +lib358bdr.dgn	CHECKED BY: M. LACROIX
PROJECT LEADER: P. COBURN	SHEET 98 OF 123
DESIGNED BY: T. SISSON	
EPSC FINAL CONDITIONS SHEET 5	