


N

VT STATE PLANE GRID

CABOT SILT LOAM
8 TO 15 PERCENT SLOPES, VERY STONY
HYDROGROUP = D
K FACTOR = 0.32

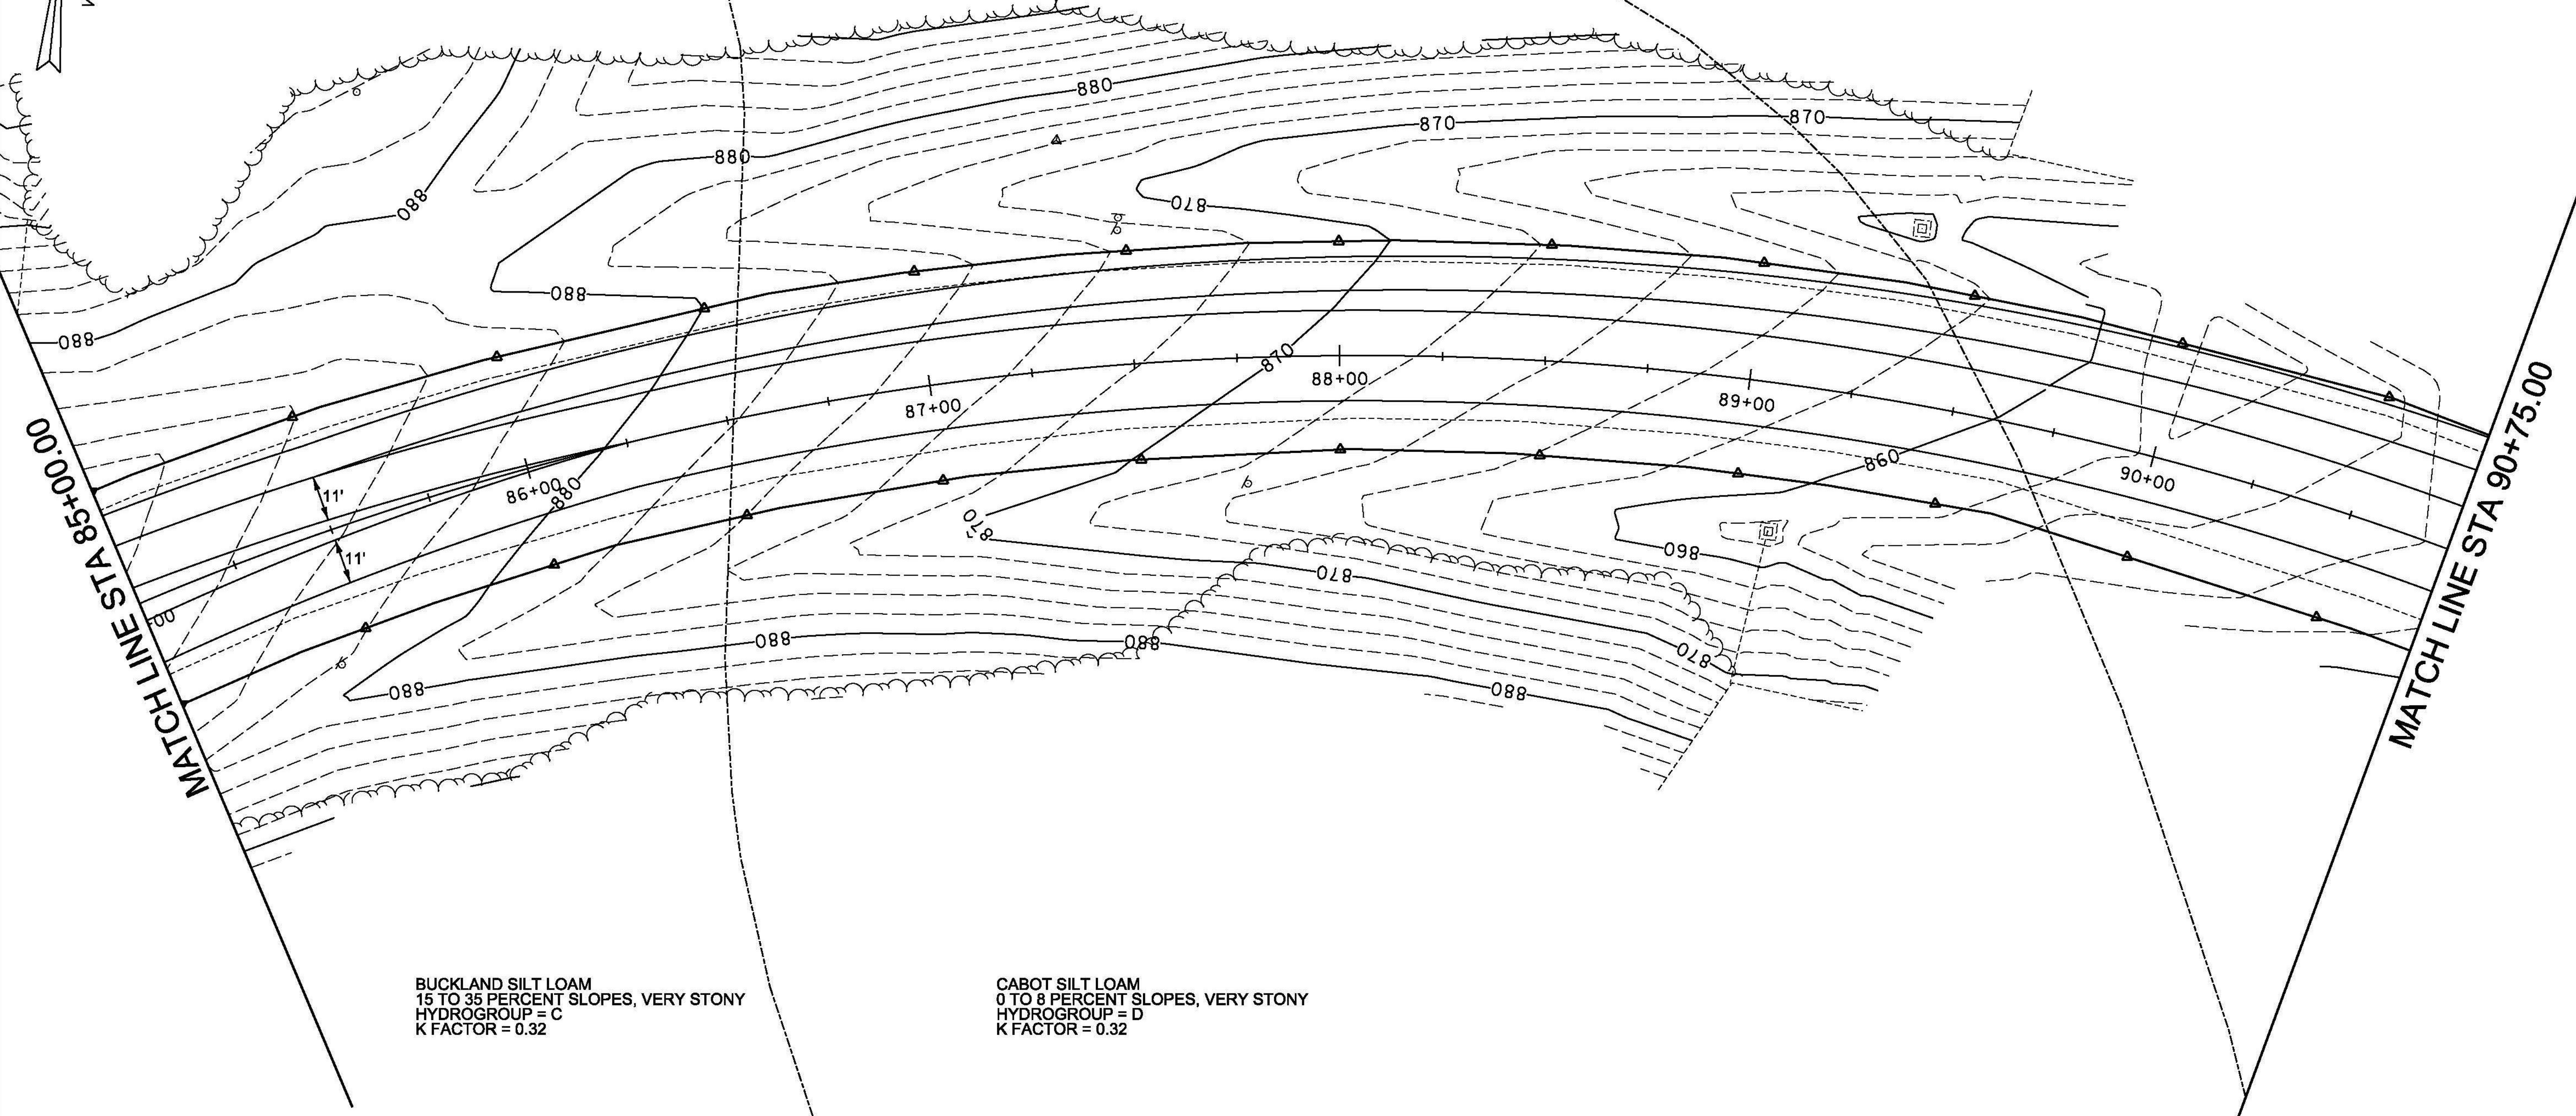


BUCKLAND SILT LOAM
15 TO 35 PERCENT SLOPES, VERY STONY
HYDROGROUP = C
K FACTOR = 0.32

CABOT SILT LOAM
0 TO 8 PERCENT SLOPES, VERY STONY
HYDROGROUP = D
K FACTOR = 0.32

EPSC LEGEND

- LIMITS OF SOIL DISTURBANCE
- DISTURBED AREAS REQUIRING RE-VEGETATION

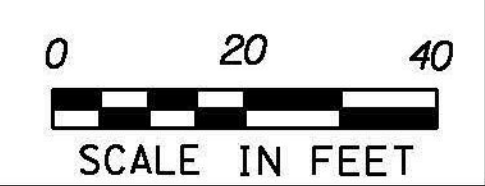

PROJECT NAME: BERLIN	PLOT DATE: 10/20/2014
PROJECT NUMBER: STPG SGNL(40)	DRAWN BY: T. SISSON
FILE NAME: +11b358bdr.dgn	CHECKED BY: M. LACROIX
PROJECT LEADER: P. COBURN	SHEET 100 OF 123
DESIGNED BY: T. SISSON	
EPSC FINAL CONDITIONS SHEET 7	