


EXISTING ROW

**END PROJECT
BERLIN STPG SGNL(40)
STA. 102+00.00**

MATCH LINE STA 96+50.00

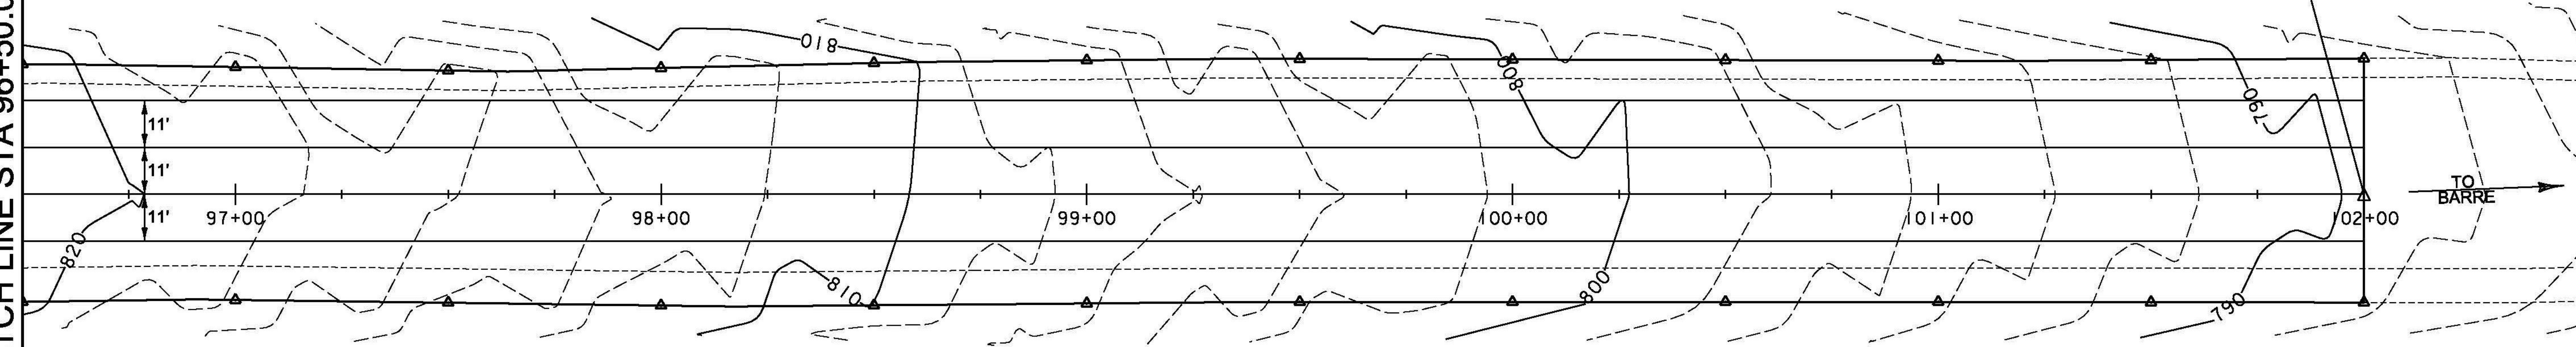

CABOT SILT LOAM
8 TO 15 PERCENT SLOPES, VERY STONY
HYDROGROUP = D
K FACTOR = 0.32

EPSC LEGEND

- △—○— LIMITS OF SOIL DISTURBANCE
- ▨ DISTURBED AREAS REQUIRING RE-VEGETATION



PROJECT NAME: BERLIN	PLOT DATE: 10/20/2014
PROJECT NUMBER: STPG SGNL(40)	DRAWN BY: T. SISSON
FILE NAME: +11b358bdr.dgn	CHECKED BY: M. LACROIX
PROJECT LEADER: P. COBURN	SHEET 102 OF 123
DESIGNED BY: T. SISSON	EPSC FINAL CONDITIONS SHEET 9