

File 5.1.2

Contractor:	<b>Engineers Construction</b>
Job Name:	<b>Berlin STPG SGNL(40)</b>
Location:	<b>Berlin, Vt.</b>
Job #	<b>046-15</b> Date: <b>3/24/2015</b>




CAMP Precast Concrete Products, Inc.  
 78 Precast Road, Milton, VT 05468  
 Phone (802) 893-2401 Fax (802) 893-

**Product I.D. CB #1 Diameter: 48"**  
 Invert: **No** Ladders: **Yes** Coating: **No** Access Size: **24" x 24"**  
 Cast Iron / Hatch: **Neenah Foundry R-3589 Frame & Type D Checkerboard Grate (3-flange)**

Rim:	<b>917.37</b>	Cone:		Riser#1:	<b>3'</b>	Riser#4:	
Inv. Out:	<b>910.00</b>	Cover:	<b>12"</b>	Riser#2:		Riser#5:	
Diff:	<b>7.37</b>	Base:	<b>4'</b>	Riser#3:		Riser#6:	
Sump:	<b>1.50</b>						
Gross V.F.:	<b>8.87</b>	Angle	<b>0</b>				
C.I. Height:	<b>0.67</b>	Boot:	<b>8022</b>				
Net V.F.:	<b>8.20</b>	Dist. Up:	<b>27" to Ctr.</b>				
Brick Space:	<b>0.20</b>	Pipe Type:	<b>HDPE</b>				
Actual V.F.:	<b>8.00</b>	Pipe Size:	<b>18"</b>				
Quality Control	Prepour	Form Cleaning:		Form Release:			
		Rein. Steel:	<b>Std. Spec.</b>	Form Closure:			
		Block Out:		Rein. Size:			
		Comments:		Q.C. by/date:			
	Postpour	Finish:		Bricking:			
		Invert:		Ladders:			
		Coating:		Boots:			
		Comments:		Q.C. by/date:			
Special Info. / Comments:		<b>**VT AOT specs, including 8" thick base**</b>					
Mold #:		YDS <sup>3</sup>				Wt.	

**BASE**

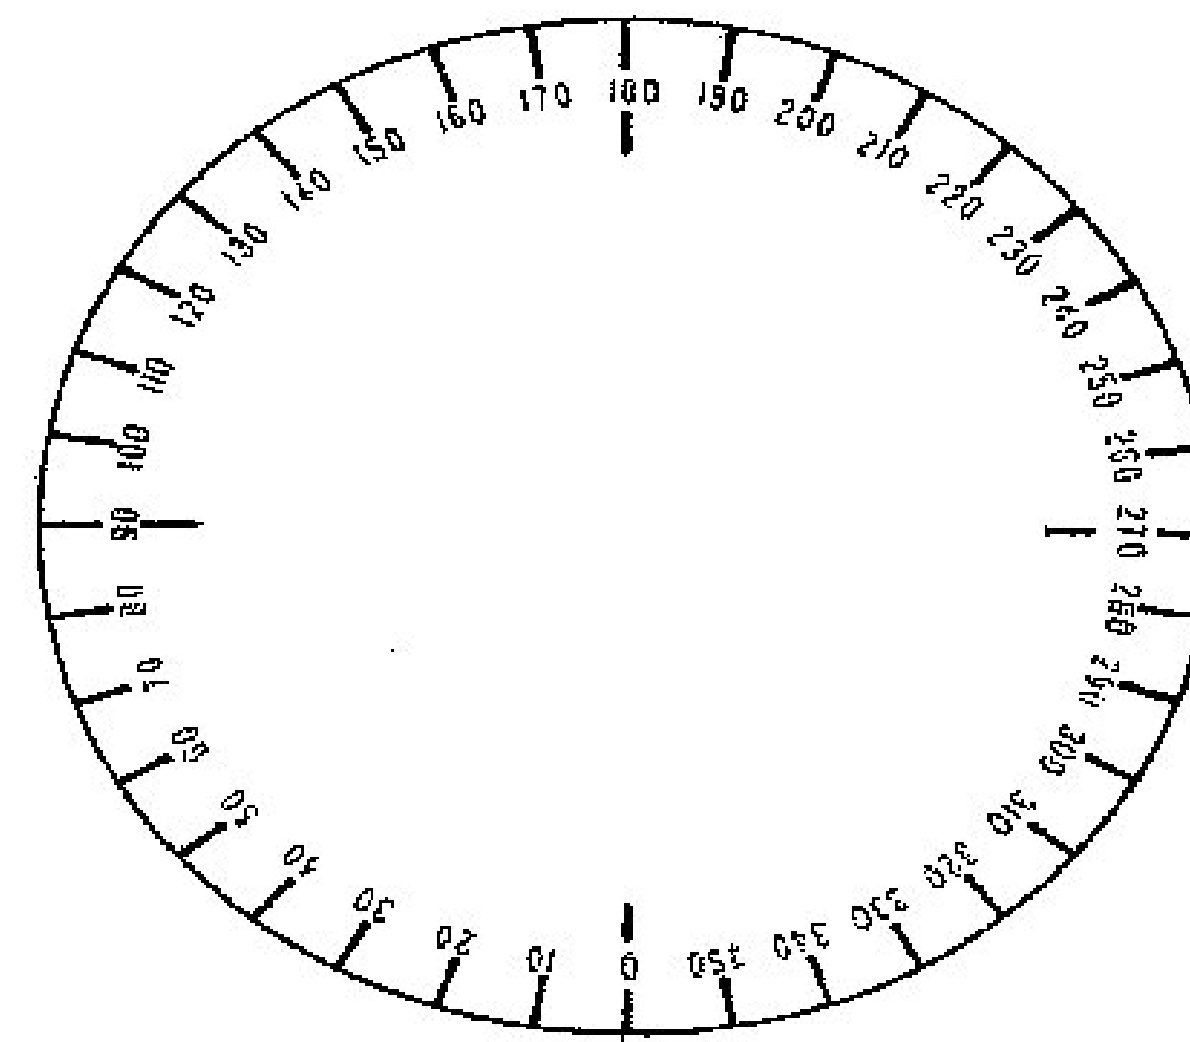

**18" HDPE Up 27" to Ctr.  
 (elev. 910.00)**