


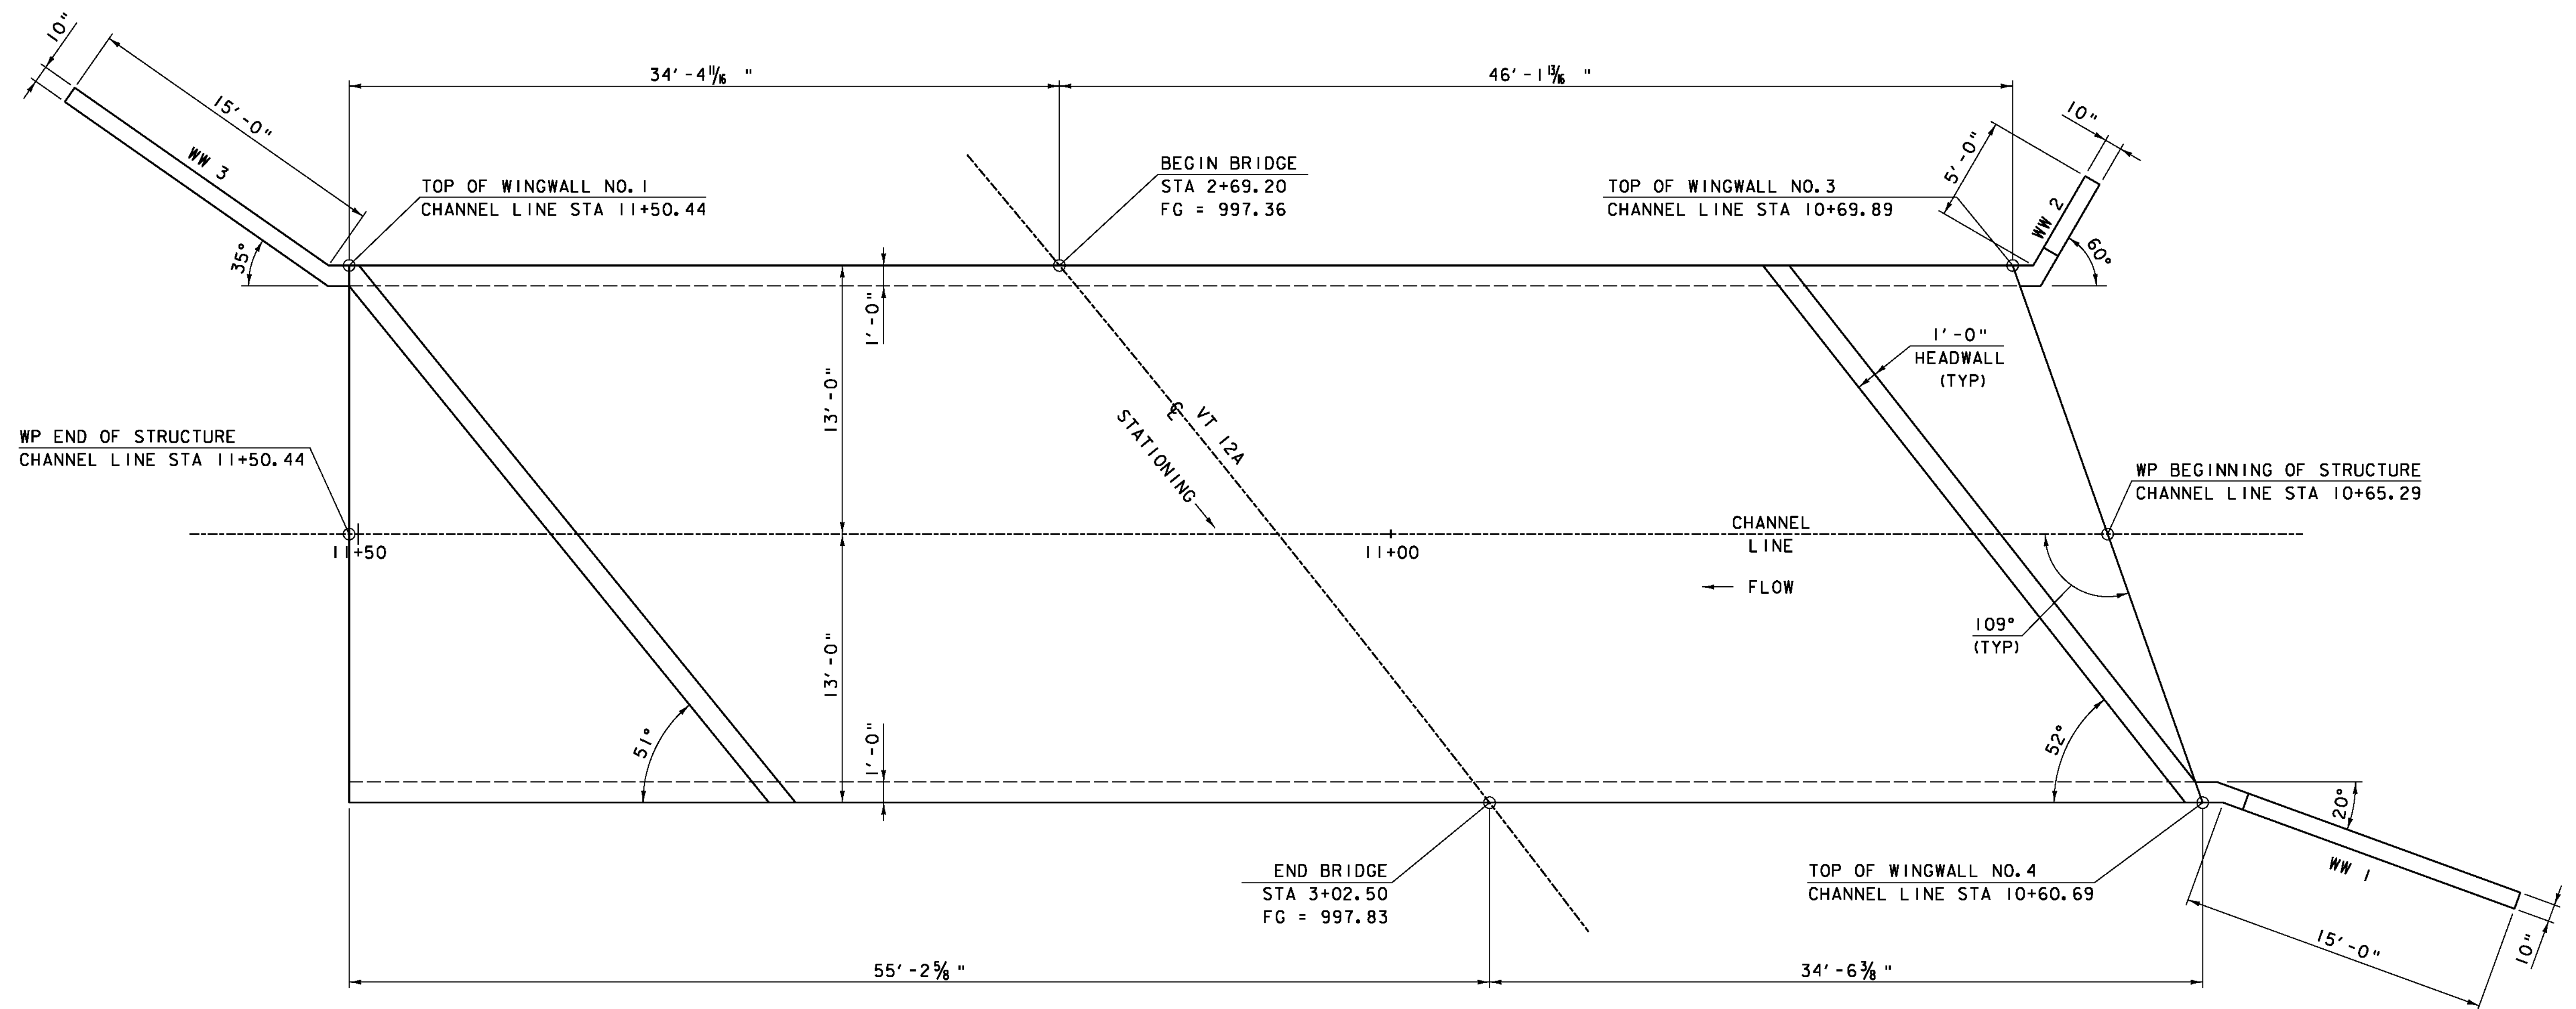

PRECAST CONCRETE STRUCTURE PLAN

SCALE: 1/4" = 1'-0"

WP OF STRUCTURE	NORTHING	EASTING
CHANNEL LINE STA 11+50.44	574107.89	1576390.76
CHANNEL LINE STA 10+65.29	574192.95	1576394.81

1 0 1 2 3 4 5 6
SCALE: 1/4" = 1'-0"



PROJECT NAME:	ROXBURY
PROJECT NUMBER:	ER 0187(9)
FILE NAME:	...drawing\struct_plan.dgn
PROJECT LEADER:	G. BOGUE
DESIGNED BY:	M. CHENETTE
PLOT DATE:	9/21/2011
DRAWN BY:	J. SOTER
CHECKED BY:	G. BOGUE
PRECAST CONCRETE STRUCTURE PLAN	SHEET 48 OF 54