


LEGEND	
	VEHICLE TRACKING PAD
	DISTURBED AREAS REQUIRING VEGETATION

ITEM 653.55 PROJECT DEMARCATION FENCE  
 STA. 33+55.17 - 36+85.43, RT.  
 STA. 32+85.26 - 36+60.49, LT.  
 ITEM 649.51 GEOTEXTILE FOR SILT FENCE  
 SEE LOCATIONS, THIS SHEET.

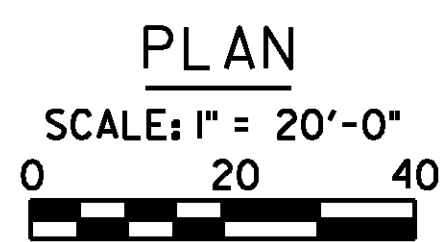

NOTES:

1. THE CONTRACTOR IS RESPONSIBLE FOR DEVELOPING A TEMPORARY STREAM DIVERSION PLAN. THE PLAN SHALL INCLUDE EROSION CONTROL MEASURES AS NECESSARY TO PREVENT AND CONTROL SEDIMENT DISCHARGE. SEE SPECIAL PROVISION 900.645 (TEMPORARY RELOCATION OF STREAM).
2. DEWATERING ACTIVITIES: ANY FILTER BAG OR DEWATERING ENCLOSURE FOR DISCHARGE OF DEWATERING ACTIVITIES SHALL BE LOCATED A MINIMUM OF 50 FEET FROM THE STREAM UNLESS APPROVED BY THE ENGINEER. THE FILTERING AREA SHALL BE LOCATED WITHIN THE EXISTING RIGHT-OF-WAY AND IF NECESSARY MAY BE LOCATED WITHIN A CLOSED PORTION OF THE EXISTING ROADWAY AND/OR SHOULDER.

PROJECT NAME: IRASBURG	PLOT DATE: 9/26/2014
PROJECT NUMBER: STP CULV(30)	DRAWN BY: L. BUXTON
FILE NAME: zllc266bdr_EPSC_br7.dgn	CHECKED BY: M. CHENETTE
PROJECT LEADER: M. CHENETTE	EPSC CONST. SITE PLAN - ECPI - BR7
DESIGNED BY: J. HUNGERFORD	SHEET 49 OF 55

