


NOTES:

1. THE CONTRACTOR SHALL PROVIDE TEMPORARY TRAFFIC BARRIER AS POSITIVE PROTECTION DURING THE BRIDGE CLOSURE. PAYMENT SHALL BE UNDER 621.90 "TEMPORARY TRAFFIC BARRIER".
2. ANY LINE STRIPING TARGETS USED SHALL BE INCIDENTAL TO ITEM 641.10 "TRAFFIC CONTROL".

SEE STANDARD E-100 FOR ADDITIONAL APPROACH SIGNS

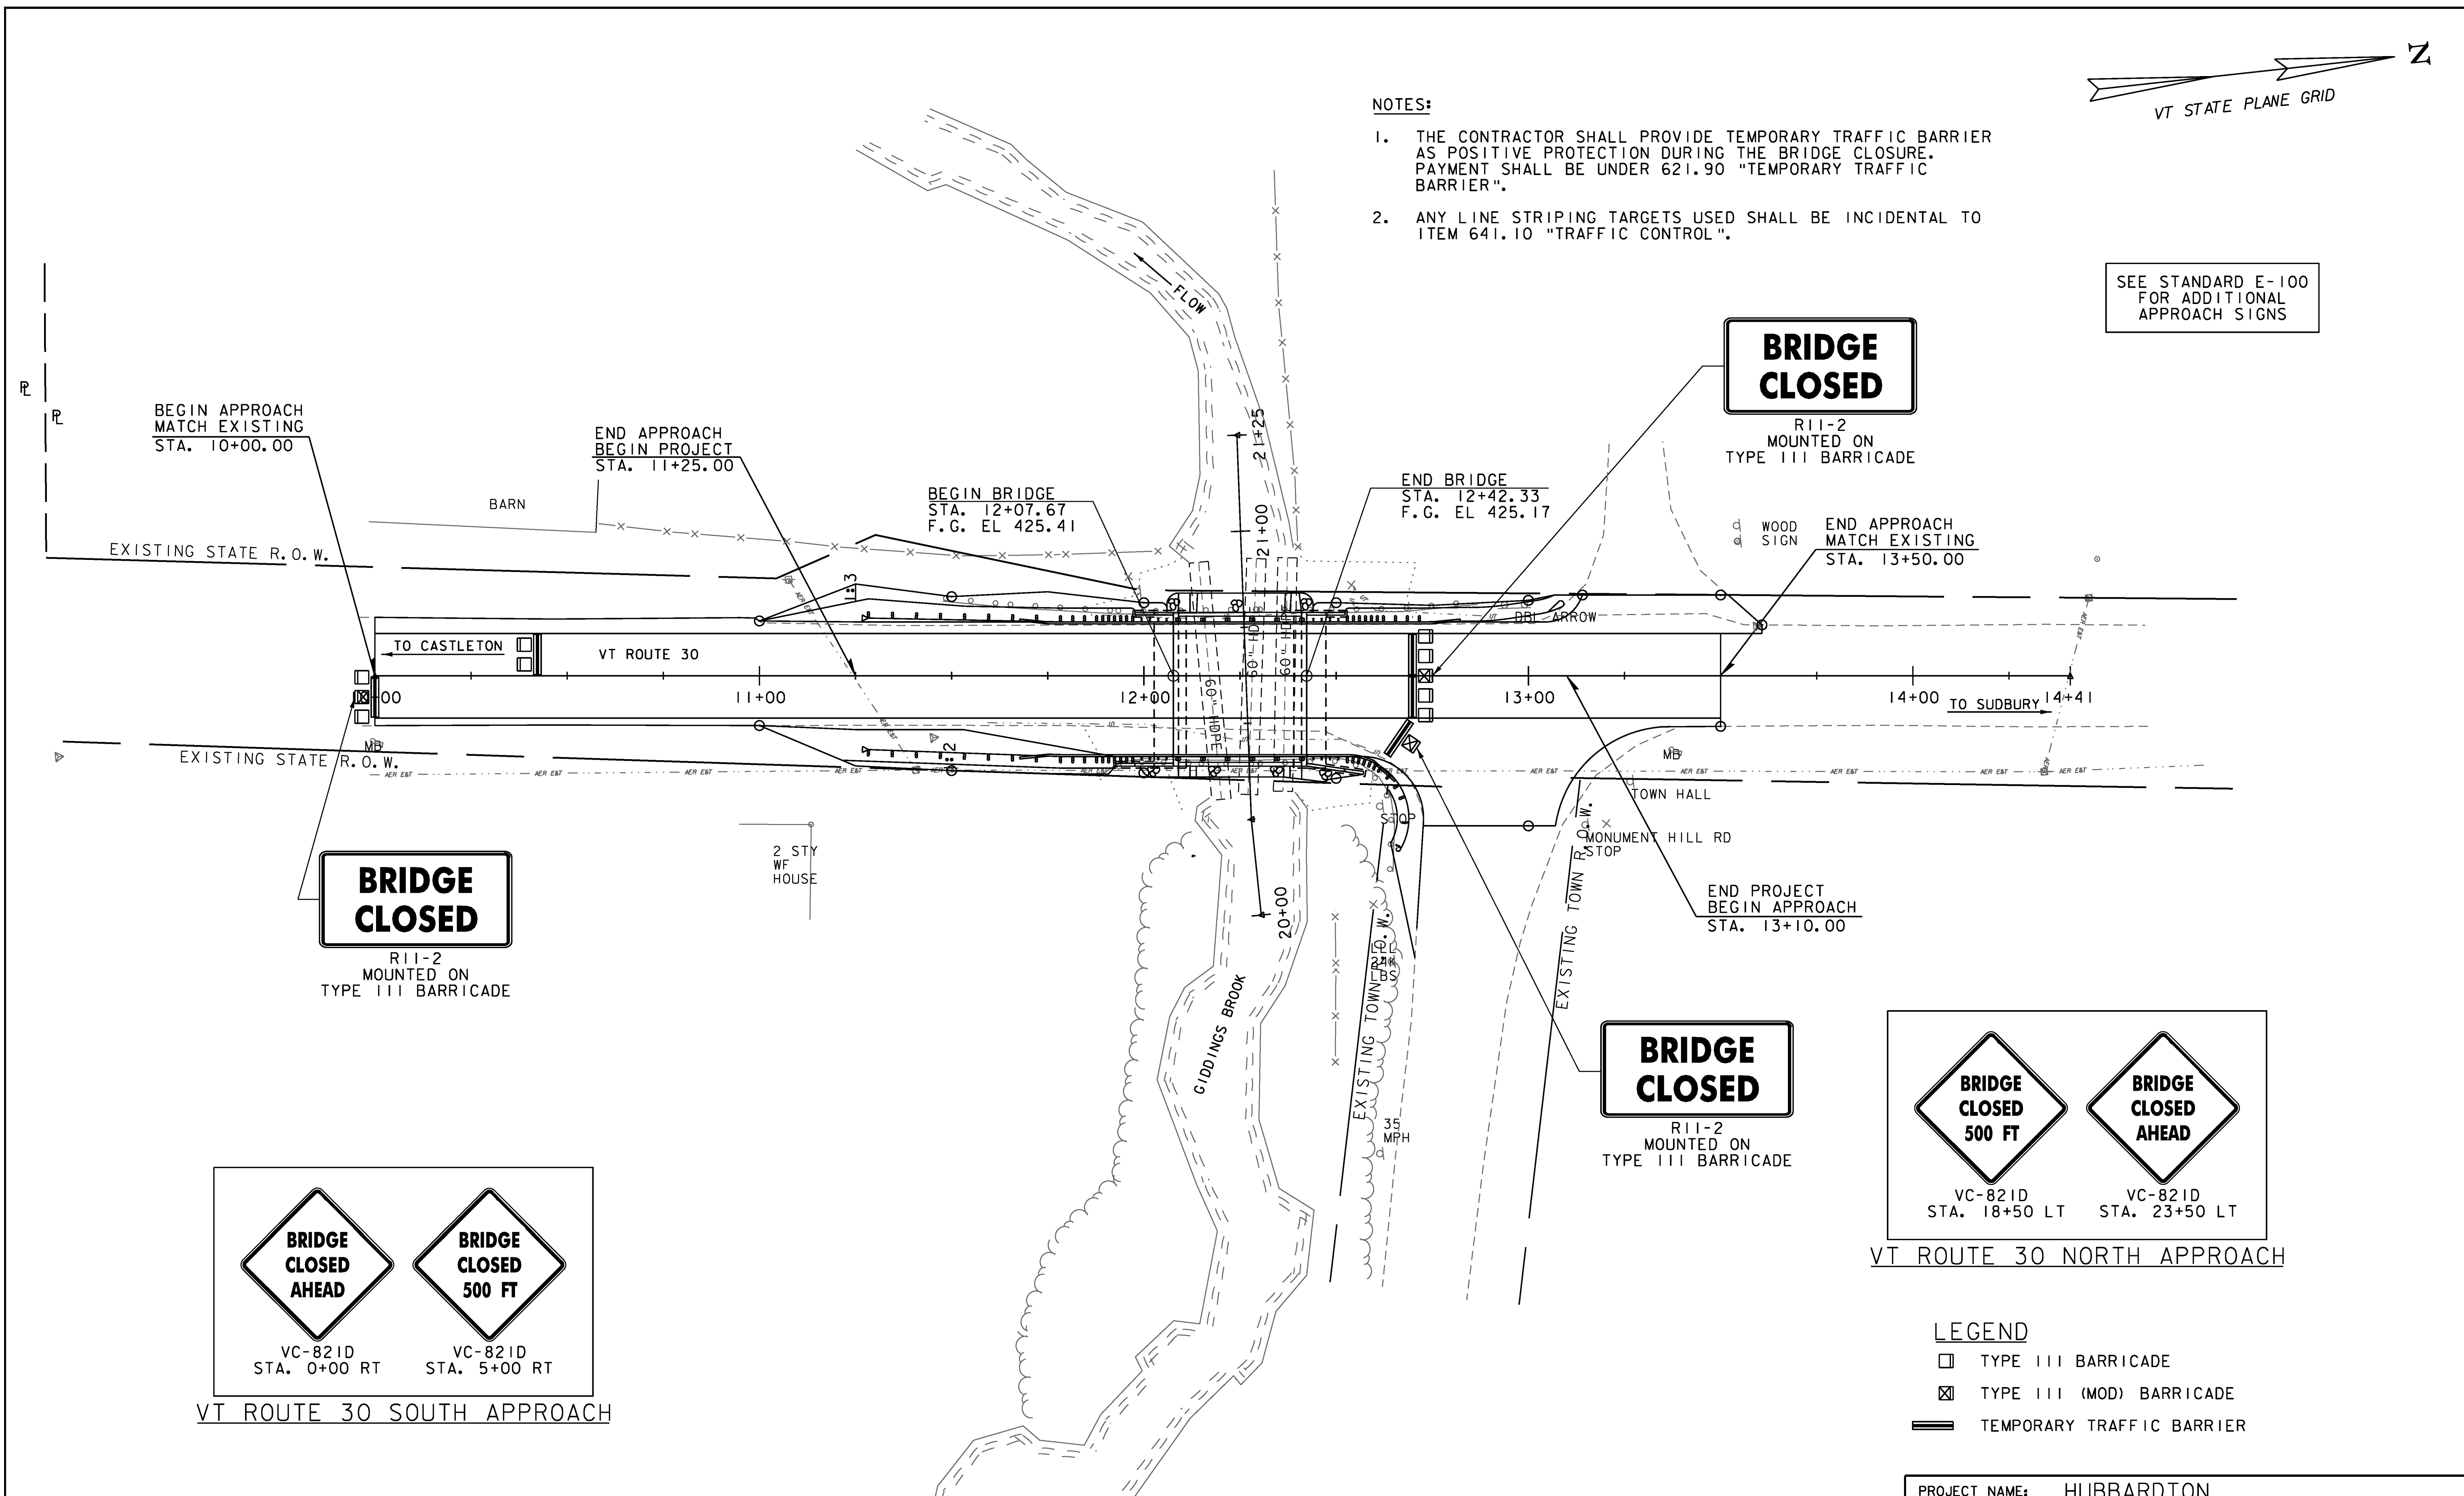

BRIDGE CLOSED
R11-2 MOUNTED ON TYPE III BARRICADE

BRIDGE CLOSED
R11-2 MOUNTED ON TYPE III BARRICADE

BRIDGE CLOSED
R11-2 MOUNTED ON TYPE III BARRICADE

BRIDGE CLOSED AHEAD
VC-821D STA. 0+00 RT

BRIDGE CLOSED 500 FT
VC-821D STA. 5+00 RT

BRIDGE CLOSED 500 FT
VC-821D STA. 18+50 LT

BRIDGE CLOSED AHEAD
VC-821D STA. 23+50 LT


VT ROUTE 30 NORTH APPROACH

LEGEND

- TYPE III BARRICADE
- ⊠ TYPE III (MOD) BARRICADE
- ▬ TEMPORARY TRAFFIC BARRIER

VT ROUTE 30 SOUTH APPROACH

TRAFFIC CONTROL PLAN

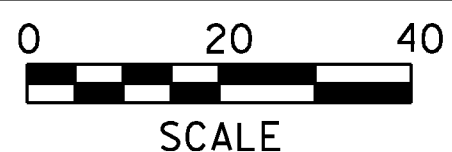

PROJECT NAME: HUBBARDTON	PLOT DATE: 7/16/2012
PROJECT NUMBER: ER STP 0161(26)	DRAWN BY: E.A. FIALA
FILE NAME: zllc288+cp.dgn	CHECKED BY: S.G. FARNSWORTH
PROJECT LEADER: M.A. COLGAN	SHEET 17 OF 70
DESIGNED BY: S.G. FARNSWORTH	
TRAFFIC CONTROL PLAN	