

GPS CONTROL POINTS

HVCTRL #100

WAITE AZ MK
 NORTH = 440385.491
 EAST = 1459351.822
 ELEV. = 424.57



GENERAL LOCATION, HUBBARDTON, VT. TO REACH FROM THE INTERSECTION OF VT ROUTE 30 AND VT ROUTE 144 IN SUDBURY GO SOUTH ALONG VT ROUTE 30 FOR 4.2 MI (6.8 KM) TO THE INTERSECTION OF MONUMENT HILL ROAD LEFT. CONTINUE STRAIGHT AHEAD AND GO SOUTH ALONG VT ROUTE 30 FOR 0.1 MI (0.2 KM) TO THE SITE OF THE MARK ON THE LEFT, JUST NORTH OF THE HUBBARDTON CONGREGATIONAL CHURCH. TO REACH FROM THE US ROUTE 4 WESTBOUND BRIDGE OVER VT ROUTE 30 AT EXIT 4 IN CASTLETON GO NORTH ALONG VT ROUTE 30 FOR 6.4 MI (10.3 KM) TO THE SITE OF THE MARK ON THE RIGHT. THE MARK IS SET 3 CM BELOW GROUND SURFACE IN THE TOP OF A 30 CM DIAMETER CONCRETE MONUMENT POURED 1.3 M (4.3 FT) DEEP. IT IS 6.2 M (20.3 FT) EAST OF AND ABOUT 0.4 M (1.3 FT) HIGHER THAN THE CENTERLINE OF VT ROUTE 30, 21.3 M (69.9 FT) SOUTH OF THE CENTERLINE OF A GRAVEL DRIVE, 38.1 M (125.0 FT) EAST NORTHEAST OF THE NORTHEAST CORNER OF THE CHURCH, 24.9 M (81.7 FT) SOUTH OF POLE NO 53/224, AND 11.6 M (38.1 FT) NORTH OF POLE NO 224X AND A FIBERGLASS WITNESS POST.

HVCTRL #102

BEEBE 2011
 NORTH = 451710.905
 EAST = 1460568.665
 ELEV. = 631.03

GENERAL LOCATION, HUBBARDTON, VT. TO REACH FROM THE INTERSECTION OF VT ROUTE 30 AND VT ROUTE 144 IN SUDBURY GO SOUTH ALONG VT ROUTE 30 FOR 2.1 MI TO THE INTERSECTION OF GANSON HILL ROAD WEST LEFT. TO REACH FROM THE US ROUTE 4 WESTBOUND BRIDGE OVER VT ROUTE 30 AT EXIT 4 IN CASTLETON GO NORTH ALONG VT ROUTE 30 FOR 8.6 MI TO THE SITE OF THE MARK ON THE RIGHT. THE MARK IS 18.0 FT EAST OF AND ABOUT 0.3 FT LOWER THAN THE CENTERLINE OF VT ROUTE 30, 89.8 FT SOUTH OF THE CENTERLINE OF GANSON HILL ROAD WEST, 57.6 FT NORTHEAST OF POLE NO 183X, AND 15.8 FT NORTHWEST OF AN UNMARKED TELEPHONE POLE.

TRAVERSE TIES

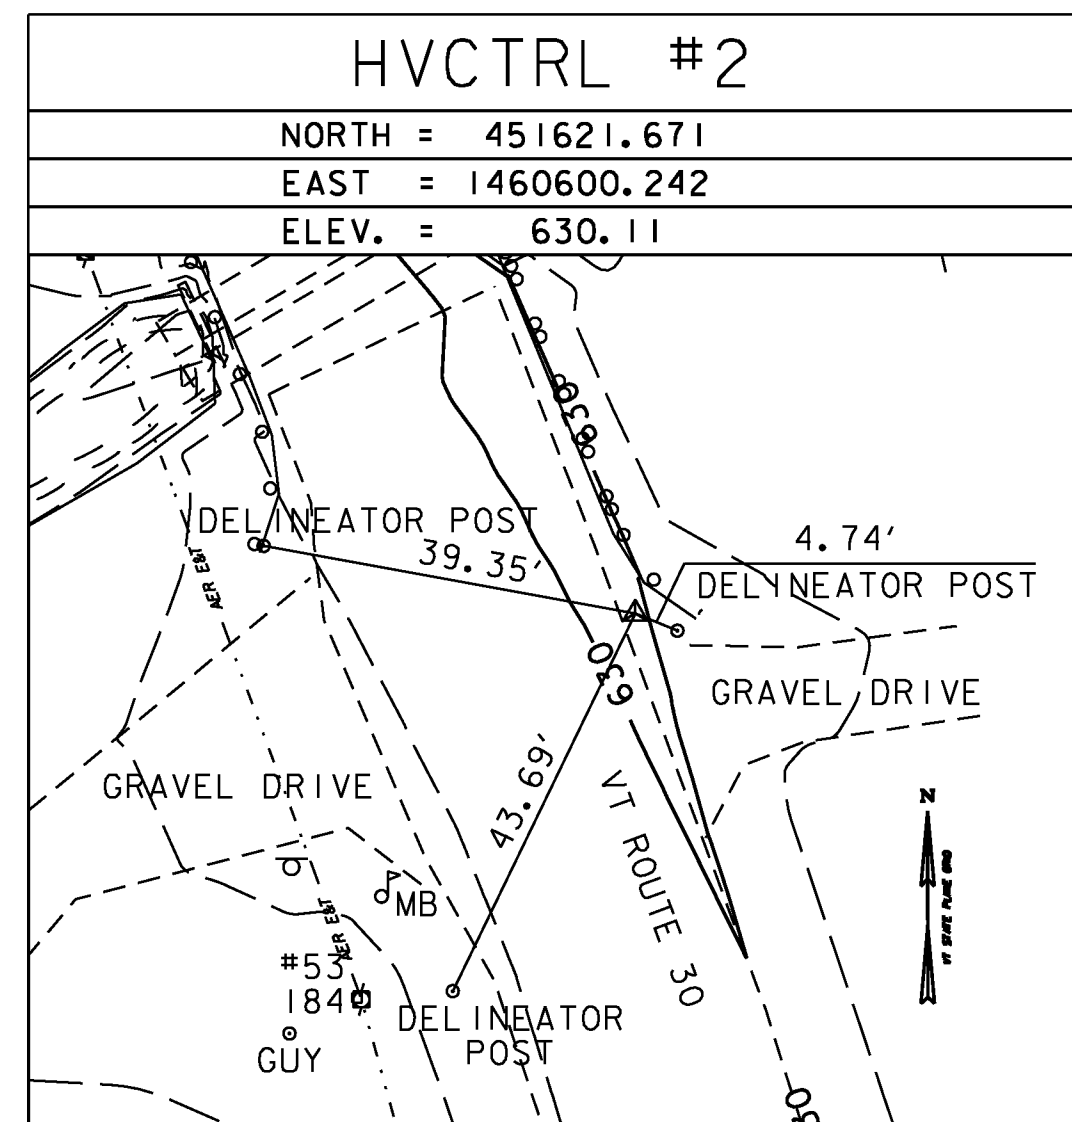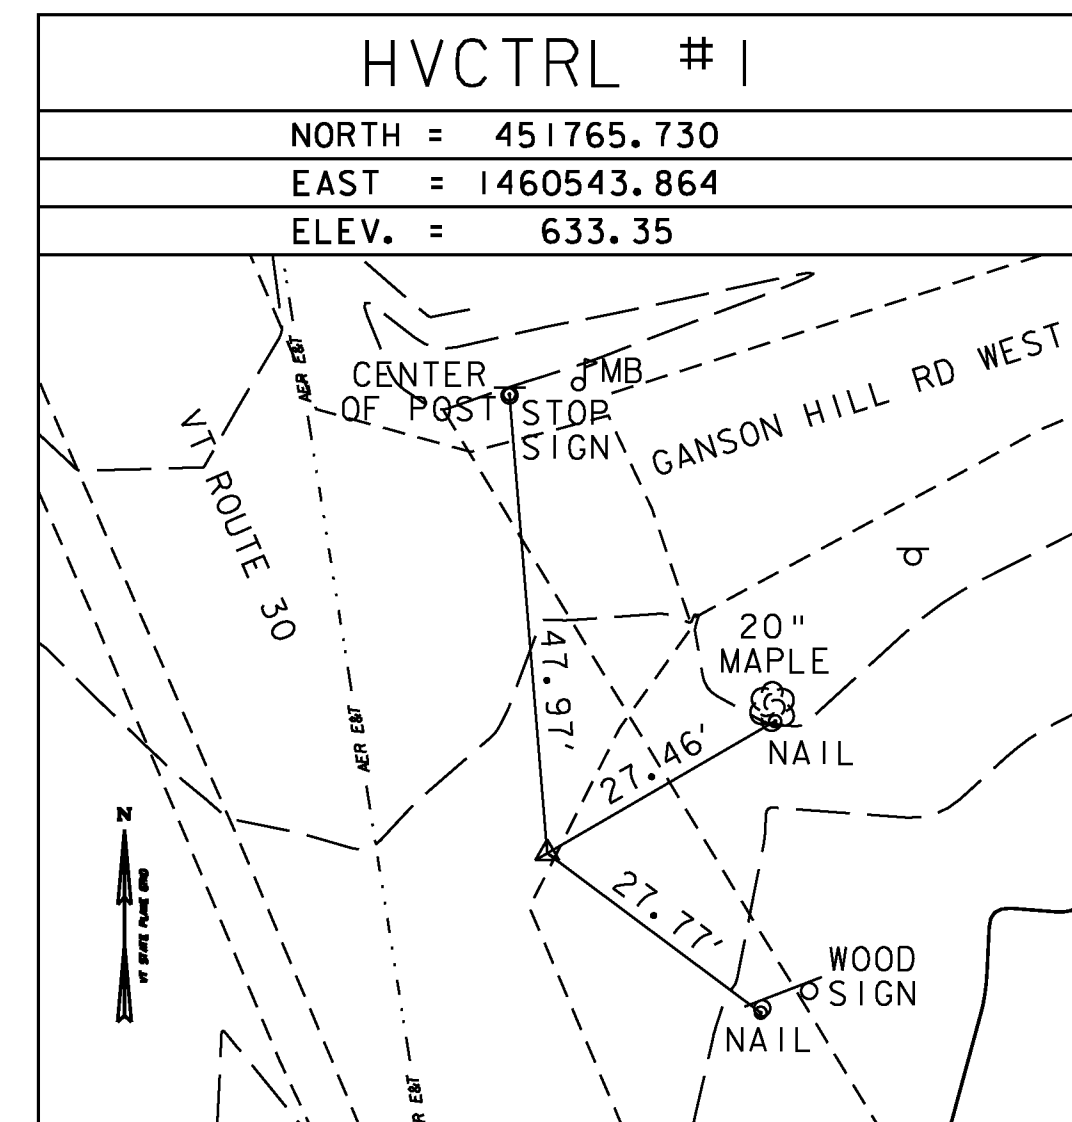

* Main Traverse Completed 12/30/2011 by T.J.Gaudet

DATUM	
VERTICAL	NAVD 88
HORIZONTAL	NAD 83(1996)
ADJUSTMENT	-----

PROJECT NAME:	HUBBARDTON
PROJECT NUMBER:	ER STP 016(27)
FILE NAME:	zllc290+1.dgn
PROJECT LEADER:	M.A. COLGAN
DESIGNED BY:	VHB
TIE SHEET	
PLOT DATE:	7/16/2012
DRAWN BY:	B.M. KLINEFELTER
CHECKED BY:	G.E. JOHNSON
SHEET	47 OF 70

