

**BRIDGE CLOSED 500 FT**  
VC-821D STA. 41+00 LT

**BRIDGE CLOSED AHEAD**  
VC-821D STA. 46+00 LT

VT ROUTE 30 NORTH APPROACH

**BRIDGE CLOSED 500 FT**  
VC-821D STA. 23+25 RT

**BRIDGE CLOSED AHEAD**  
VC-821D STA. 28+25 RT

VT ROUTE 30 SOUTH APPROACH

**BRIDGE CLOSED**  
R11-2 MOUNTED ON TYPE III BARRICADE


**BRIDGE CLOSED**  
R11-2 MOUNTED ON TYPE III BARRICADE

**BRIDGE CLOSED**  
R11-2 MOUNTED ON TYPE III BARRICADE

SEE STANDARD E-100 FOR ADDITIONAL CONSTRUCTION APPROACH SIGNS

- LEGEND**
- TYPE III BARRICADE
  - ⊠ TYPE III (MOD) BARRICADE
  - ▬ TEMPORARY TRAFFIC BARRIER

- NOTES:**
1. THE CONTRACTOR SHALL PROVIDE TEMPORARY TRAFFIC BARRIER AS POSITIVE PROTECTION DURING THE BRIDGE CLOSURE. PAYMENT SHALL BE UNDER 621.90 "TEMPORARY TRAFFIC BARRIER".
  2. ANY LINE STRIPING TARGETS USED SHALL BE INCIDENTAL TO ITEM 641.10 "TRAFFIC CONTROL".

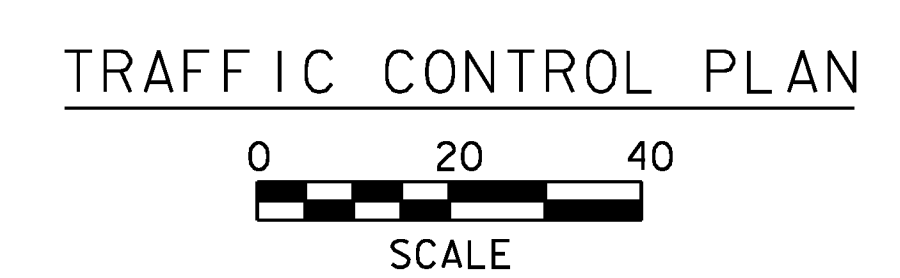

PROJECT NAME: HUBBARDTON	PLOT DATE: 7/16/2012
PROJECT NUMBER: ER STP 0161(27)	DRAWN BY: E.A. FIALA
FILE NAME: zllc290+cp.dgn	CHECKED BY: S.G. FARNSWORTH
PROJECT LEADER: M.A. COLGAN	SHEET 50 OF 70
DESIGNED BY: S.G. FARNSWORTH	
<b>TRAFFIC CONTROL PLAN</b>	

