
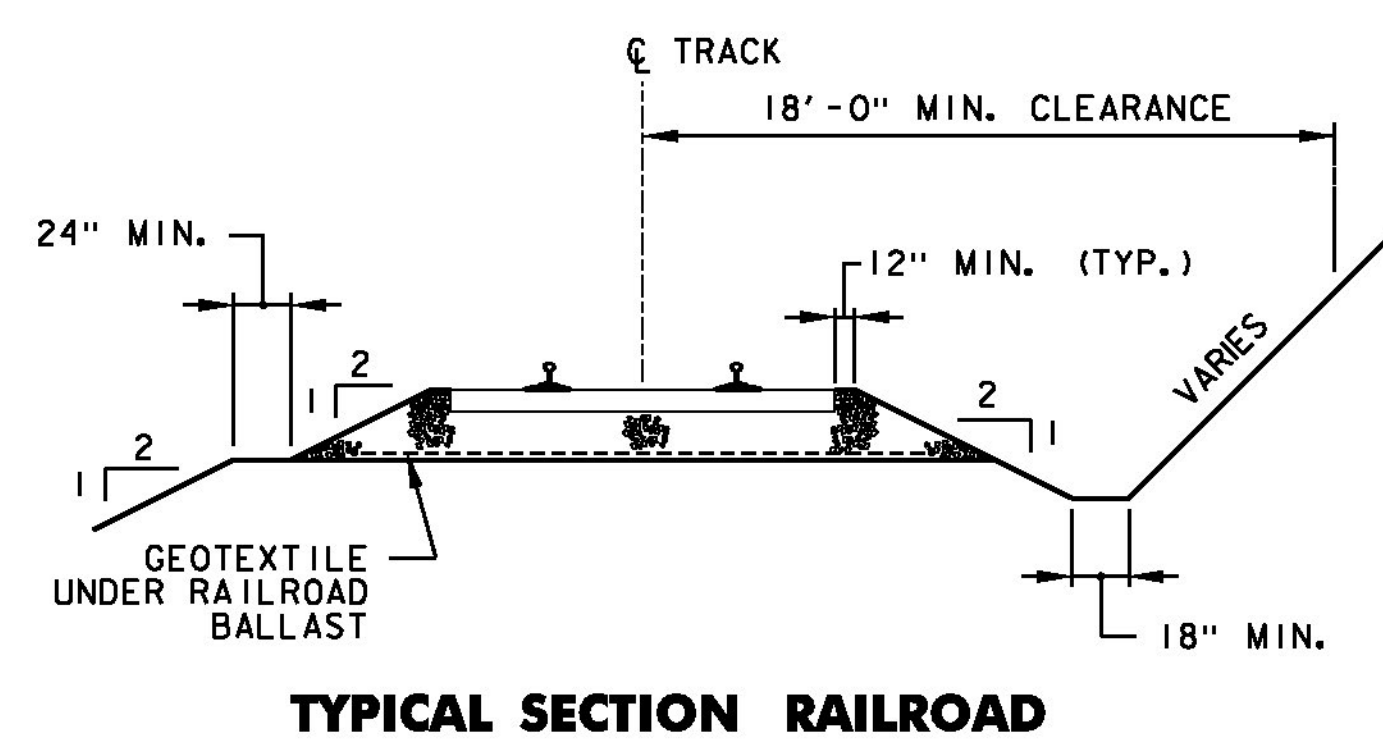


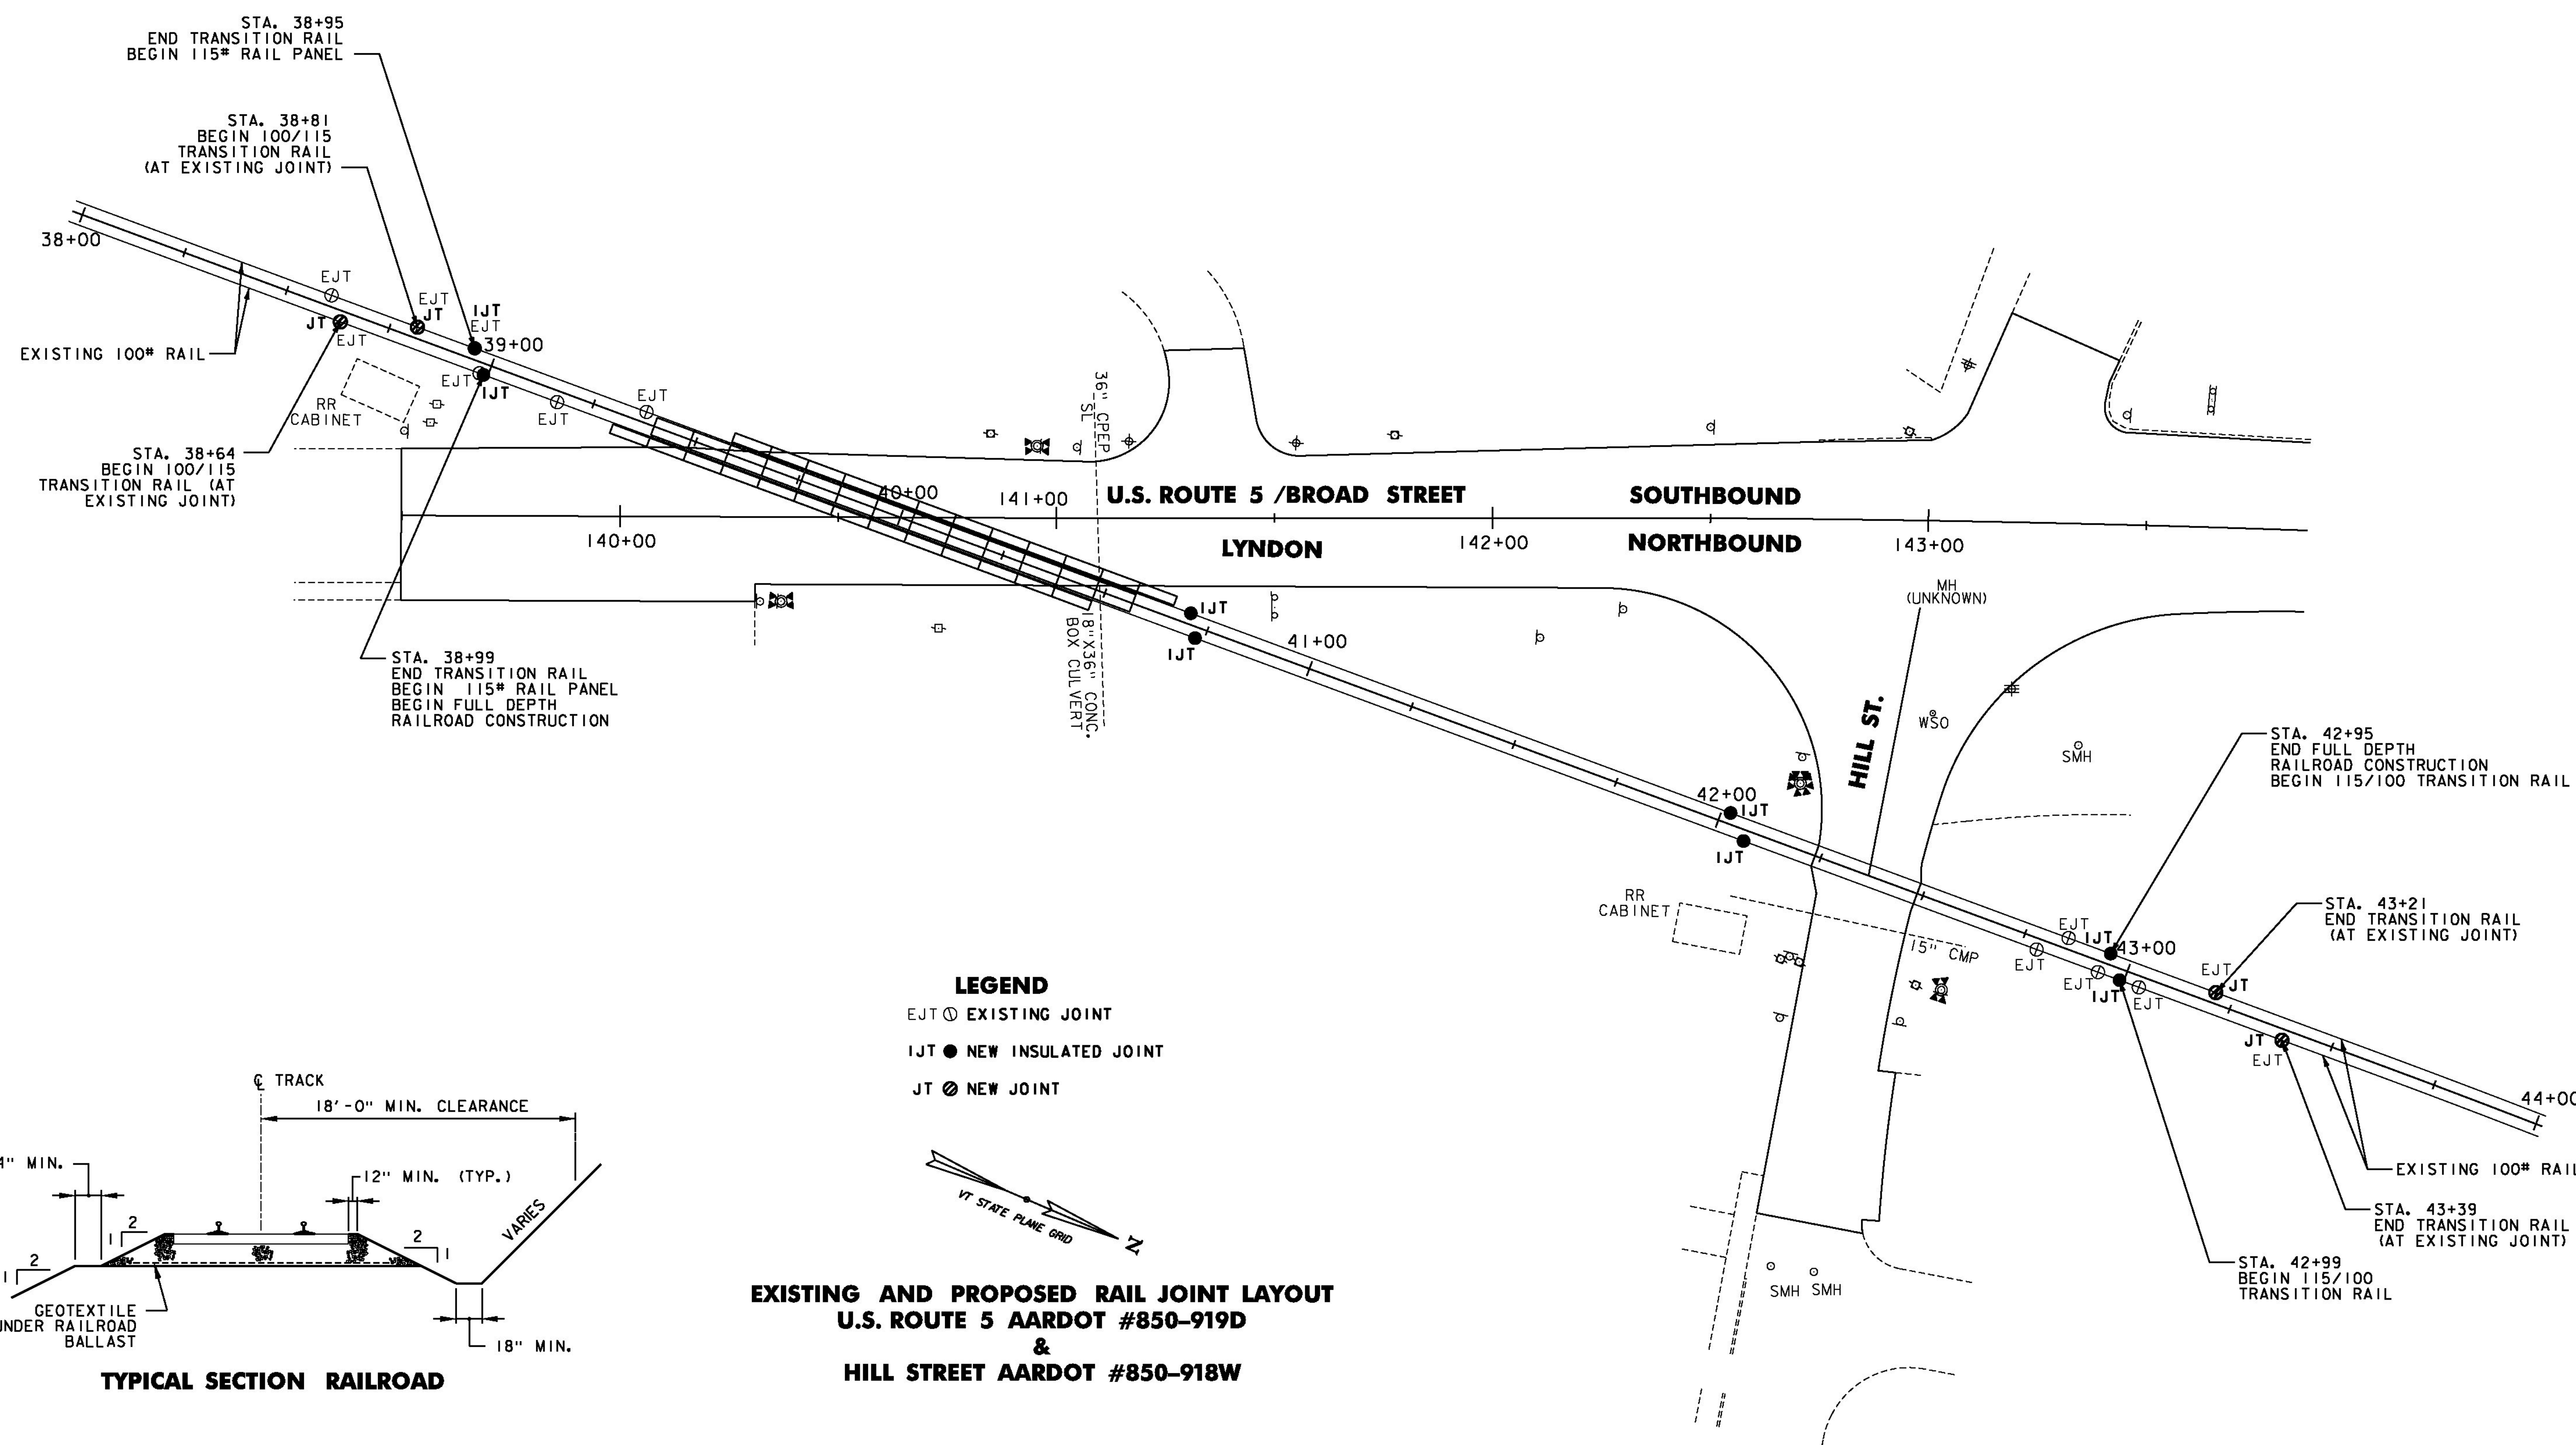

LEGEND

EJT ⊕ EXISTING JOINT

IJT ● NEW INSULATED JOINT

JT ⊗ NEW JOINT

VT STATE PLANE GRID

EXISTING AND PROPOSED RAIL JOINT LAYOUT
U.S. ROUTE 5 AARDOT #850-919D
&
HILL STREET AARDOT #850-918W



NOT TO SCALE	
RAILROAD CROSSING DETAIL SHEET #16	
AARDOT #850-919D AND #850-918W	
PROJECT NAME: ST JOHNSBURY - LYNDON	
PROJECT NUMBER: STP 2936(I)	
FILE NAME: pllc308.dgn	PLOT DATE: 5/5/2014
PROJECT LEADER: G. EDWARDS	DRAWN BY: D. DRAPER
DESIGNED BY: D. DRAPER	CHECKED BY: J. LITTLE
	SHEET 47 OF 250