

CHANGING ELEVATION OF DIs, CBs OR MHS
SEE SHEET 27

REHAB.
DIs, CBs OR MHS, CLASS I, II OR III
SEE SHEETS 27-28

CHANGING ELEVATION OF SEWER MANHOLES
SEE SHEET 28

GRANITE SLOPE EDGING
STA. 148+54, C

VERTICAL GRANITE CURB
STA. 148+54, LT
STA. 148+54, RT

REMOVAL OF EXISTING CURB
STA. 148+54, LT
STA. 148+54, C
STA. 148+54, RT

BITUMINOUS CONCRETE GUTTERS AND
TRAFFIC ISLANDS
STA. 148+47, LT
STA. 148+62, LT

PORTLAND CEMENT
CONCRETE SIDEWALK, 5 INCH
STA. 148+54, LT
STA. 148+54, RT

DETECTABLE WARNING SURFACE
STA. 148+54, LT
STA. 148+54, RT

STEEL BEAM GUARDRAIL, GALVANIZED
STA. 146+00 TO 146+85, RT

ANCHOR FOR STEEL BEAM RAIL
STA. 146+85, RT

REMOVAL AND DISPOSAL OF GUARDRAIL
STA. 146+00 TO 146+79, RT

ADJUST ELEVATION OF VALVE BOX
SEE SHEETS 28-29

DURABLE & TEMPORARY 4 INCH WHITE LINE

(ALL LINES WILL INCLUDE EDGE LINE BREAKS
AND RADII FOR SIDE ROADS)

STA. 146+00 TO 150+00, SOLID LT & RT
STA. 146+00 TO 147+19, SOLID RT (LANE LINE)
STA. 146+00 TO 147+53, SOLID LT (LANE LINE)
STA. 147+19 TO 147+66, DOTTED RT
STA. 147+74, SOLID LT (EDGE LINES, CENTRAL ST. TH-344)
STA. 147+81, SOLID RT (EDGE LINES, HIGH ST. TH-356)
STA. 147+98 TO 148+72, SOLID LT (LANE LINE)
STA. 147+98 TO 148+50, DOTTED RT
STA. 148+25 TO 150+00, SOLID RT (DIAGONALS)
STA. 148+72 TO 150+00, DOTTED LT

DURABLE & TEMPORARY 4 INCH YELLOW LINE

(ALL LINES WILL INCLUDE C BREAKS FOR
SIDE ROADS & CROSSWALKS)

STA. 146+00 TO 147+27, DOUBLE SOLID LT (ISLAND)
STA. 147+74, DOUBLE SOLID LT (CENTRAL ST. TH-344)
STA. 147+81, DOUBLE SOLID RT (HIGH ST. TH-356)
STA. 148+14 TO 150+00, DOUBLE SOLID LT (ISLAND)

DURABLE & TEMPORARY 24 INCH STOP BAR

STA. 147+74, LT (CENTRAL ST. TH-344)
STA. 147+81, RT (HIGH ST. TH-356)

DURABLE LETTER OR SYMBOL, TYPE D TAPE

STA. 146+27, RT "ONLY"
STA. 146+29, LT "ONLY"
STA. 147+15, RT ARROW
STA. 147+19, LT ARROW
STA. 147+74, LT "STOP" (CENTRAL ST. TH-344)
STA. 147+81, RT "STOP" (HIGH ST. TH-356)
STA. 148+22, LT ARROW
STA. 148+58, LT ARROW
STA. 149+70, RT "SCHOOL"

DURABLE CROSSWALK MARKING, TYPE A TAPE



STA. 148+54, LT - RT
SEE SHEET 55 (TYP.)

TEMPORARY CROSSWALK MARKING, PAINT
STA. 148+54, LT - RT
SEE SHEET 55 (TYP.)

REMOVING SIGNS
AS SHOWN - 10

TEMPORARY LETTER OR SYMBOL, PAINT

STA. 147+15, RT ARROW
STA. 147+19, LT ARROW
STA. 147+74, LT "STOP" (CENTRAL ST. TH-344)
STA. 147+81, RT "STOP" (HIGH ST. TH-356)
STA. 148+22, LT ARROW
STA. 148+58, LT ARROW
STA. 149+70, RT "SCHOOL"

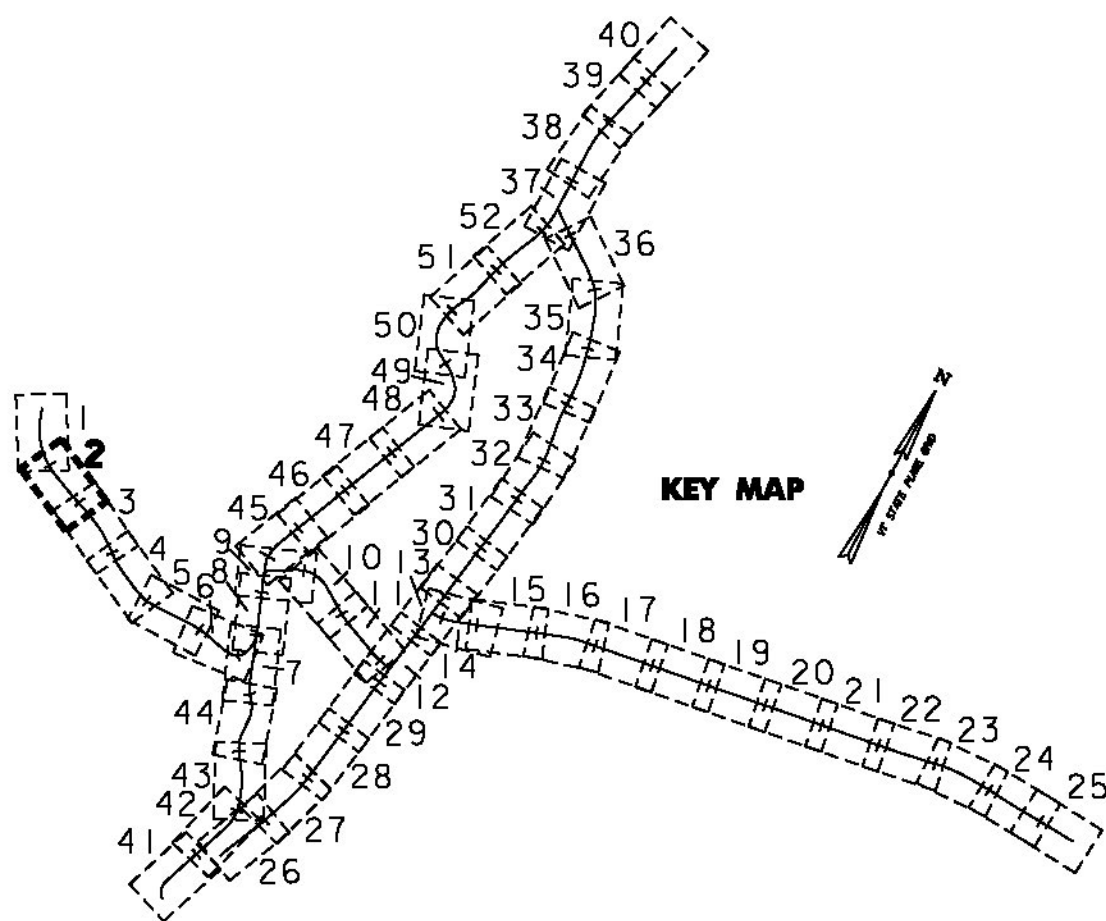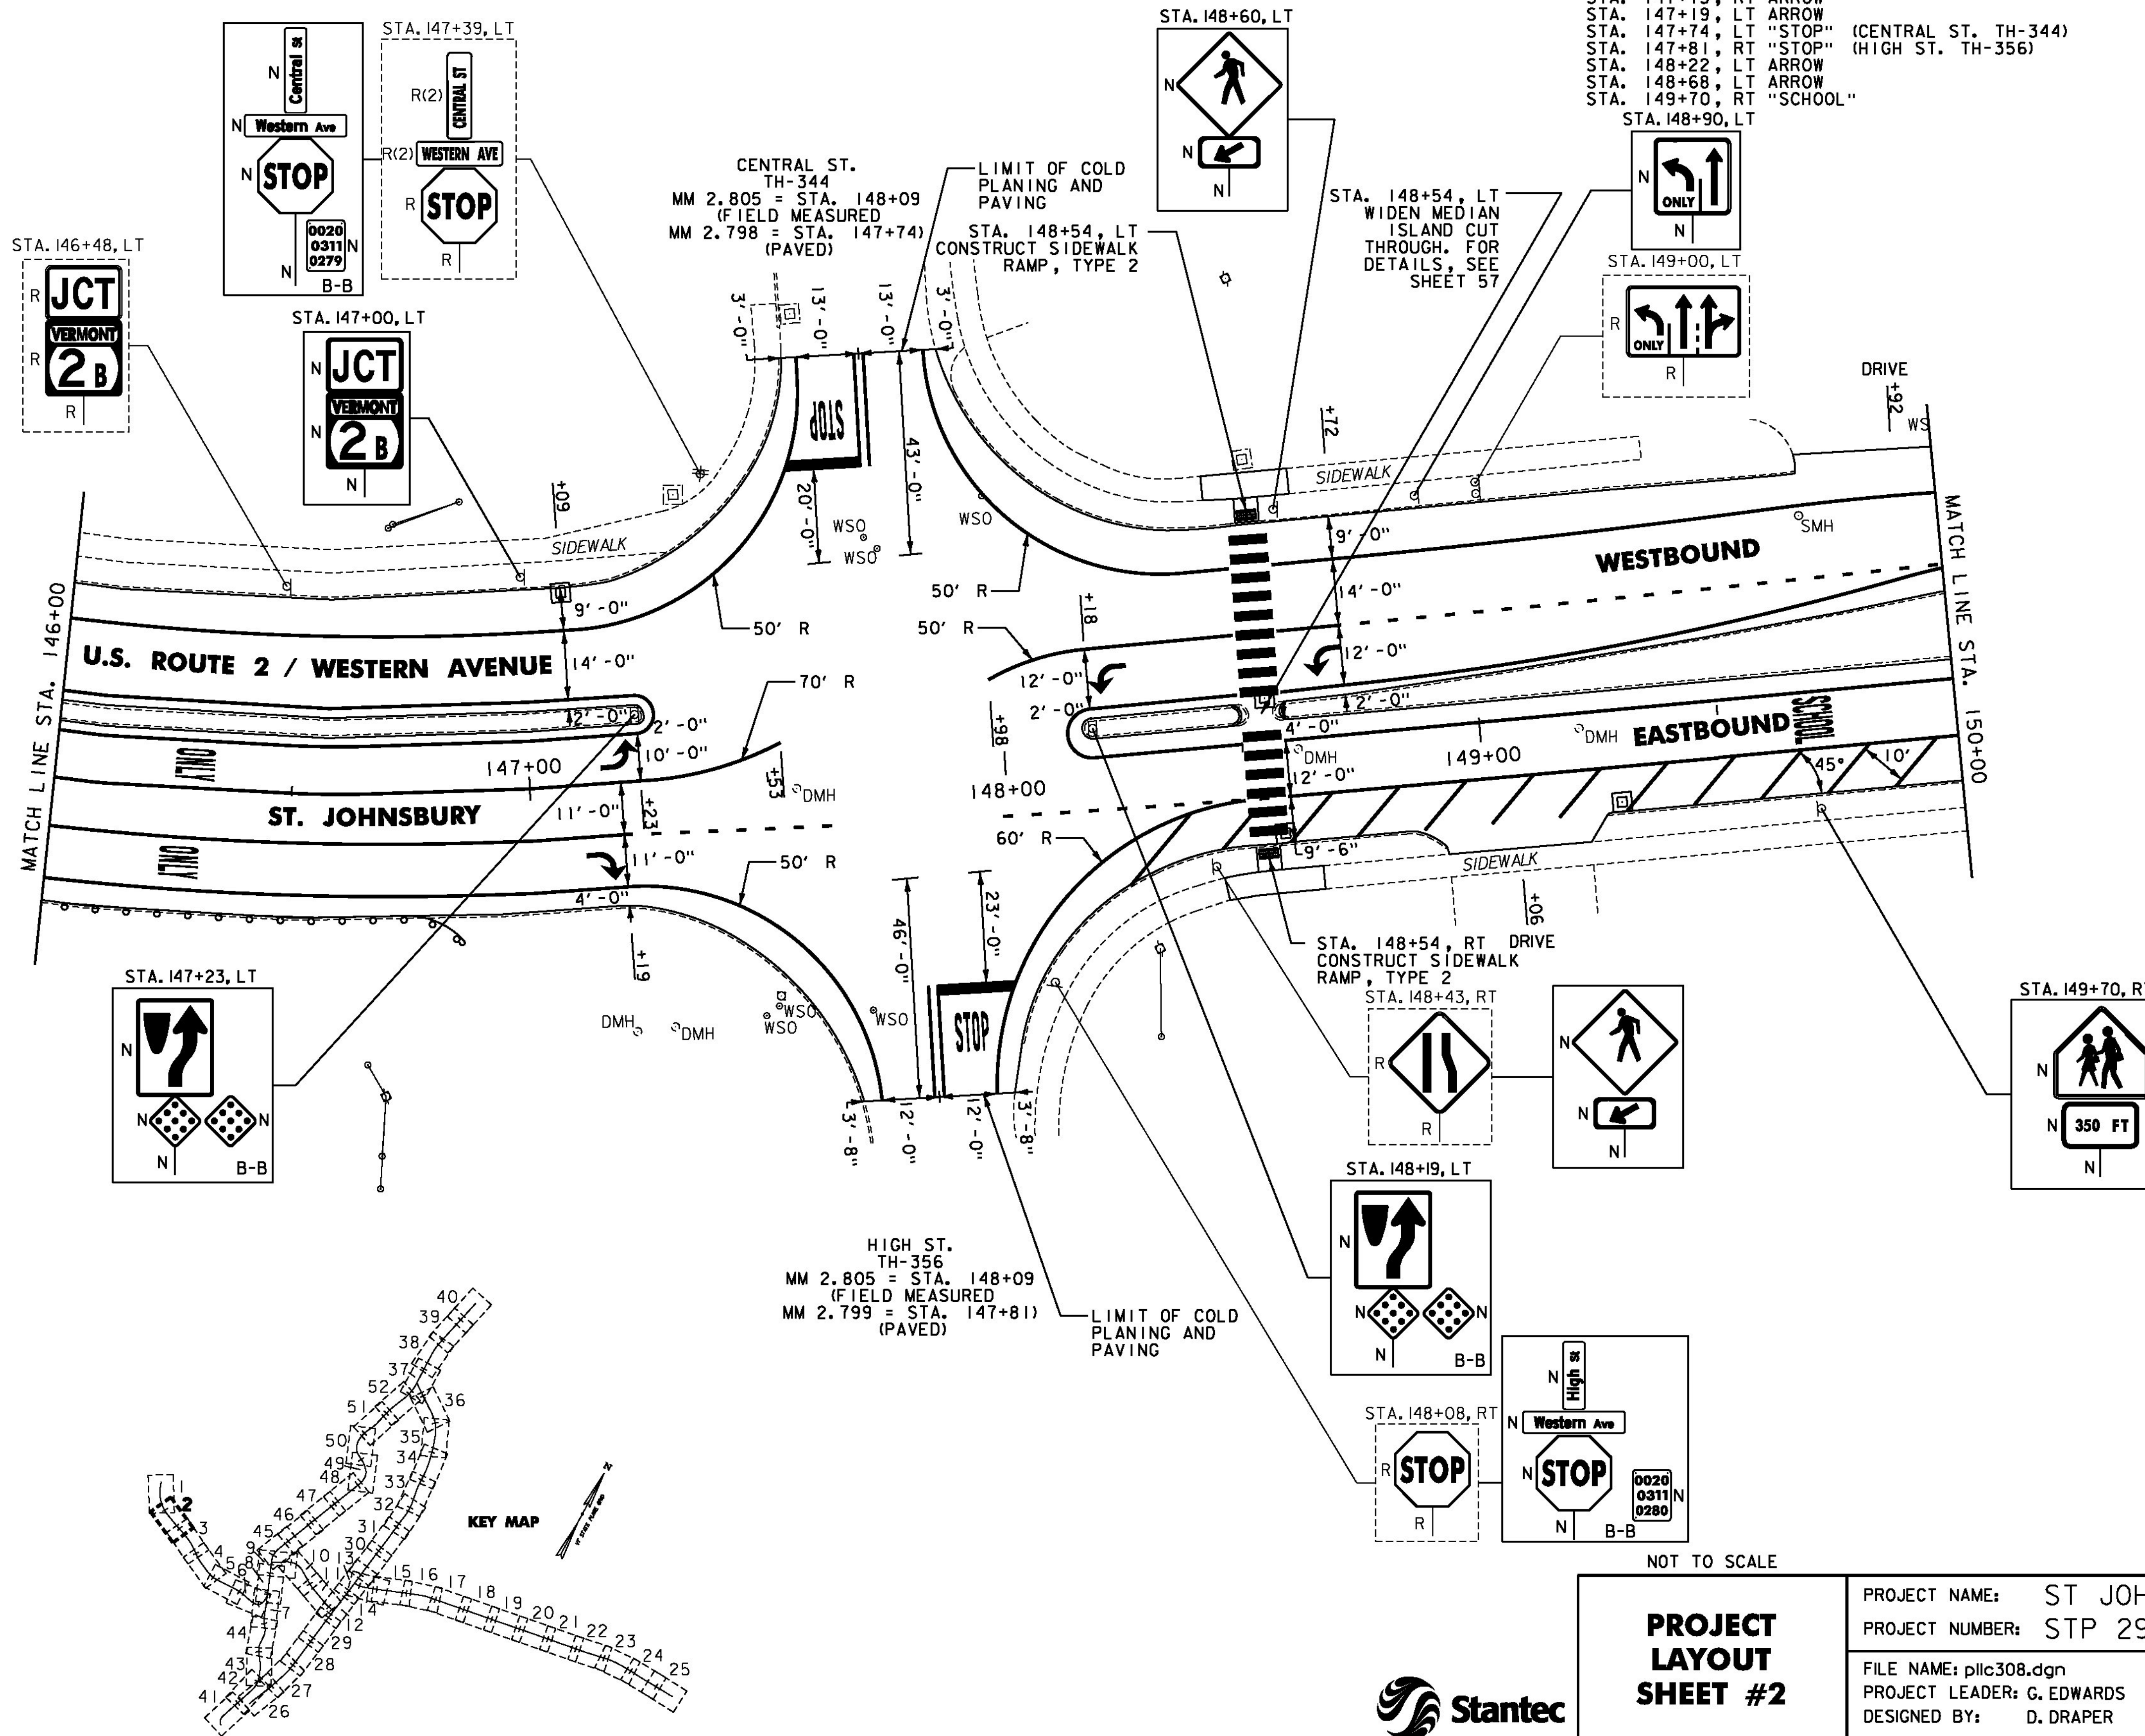

- NOTES:
- FOR LEGENDS, SEE SHEET 3.
 - ALL EXISTING SIGNS NOT SHOWN ON THE PLANS SHALL BE RETAINED.



<p>NOT TO SCALE</p> <p>PROJECT LAYOUT SHEET #2</p>	PROJECT NAME: ST JOHNSBURY - LYNDON	
	PROJECT NUMBER: STP 2936(I)	
	FILE NAME: pllc308.dgn	PLOT DATE: 7/17/2014
DESIGNED BY: D. DRAPER	DRAWN BY: D. DRAPER	CHECKED BY: J. LITTLE
		SHEET 61 OF 250