

CHANGING ELEVATION OF DIS, CBS OR MHS  
SEE SHEET 27

REHAB.  
DIS, CBS OR MHS, CLASS I, II OR III  
SEE SHEETS 27-28

CHANGING ELEVATION OF SEWER MANHOLES  
SEE SHEET 28

DURABLE & TEMPORARY 4 INCH WHITE LINE  
(ALL LINES WILL INCLUDE EDGE LINE BREAKS  
AND RADII FOR SIDE ROADS)  
STA. 155+00 TO 160+00, SOLID LT & RT  
STA. 155+00 TO 156+19, SOLID LT (LANE LINE)  
STA. 156+19 TO 157+85, DOTTED LT


DURABLE & TEMPORARY 4 INCH YELLOW LINE  
(ALL LINES WILL INCLUDE & BREAKS FOR SIDE ROADS)  
STA. 155+00 TO 157+26, SOLID LT & RT  
STA. 157+26 TO 160+00, DOUBLE SOLID LT & RT

DURABLE & TEMPORARY 8 INCH YELLOW LINE  
STA. 157+26 TO 160+00, LT & RT (DIAGONALS)  
SEE SHEET 55

DURABLE LETTER OR SYMBOL, TYPE D TAPE  
STA. 155+30, LT "SCHOOL"  
STA. 155+46, LT "ONLY"  
STA. 156+15, LT ARROW

TEMPORARY LETTER OR SYMBOL, PAINT  
STA. 155+30, LT "SCHOOL"  
STA. 156+15, LT ARROW

REMOVING SIGNS  
AS SHOWN - 3

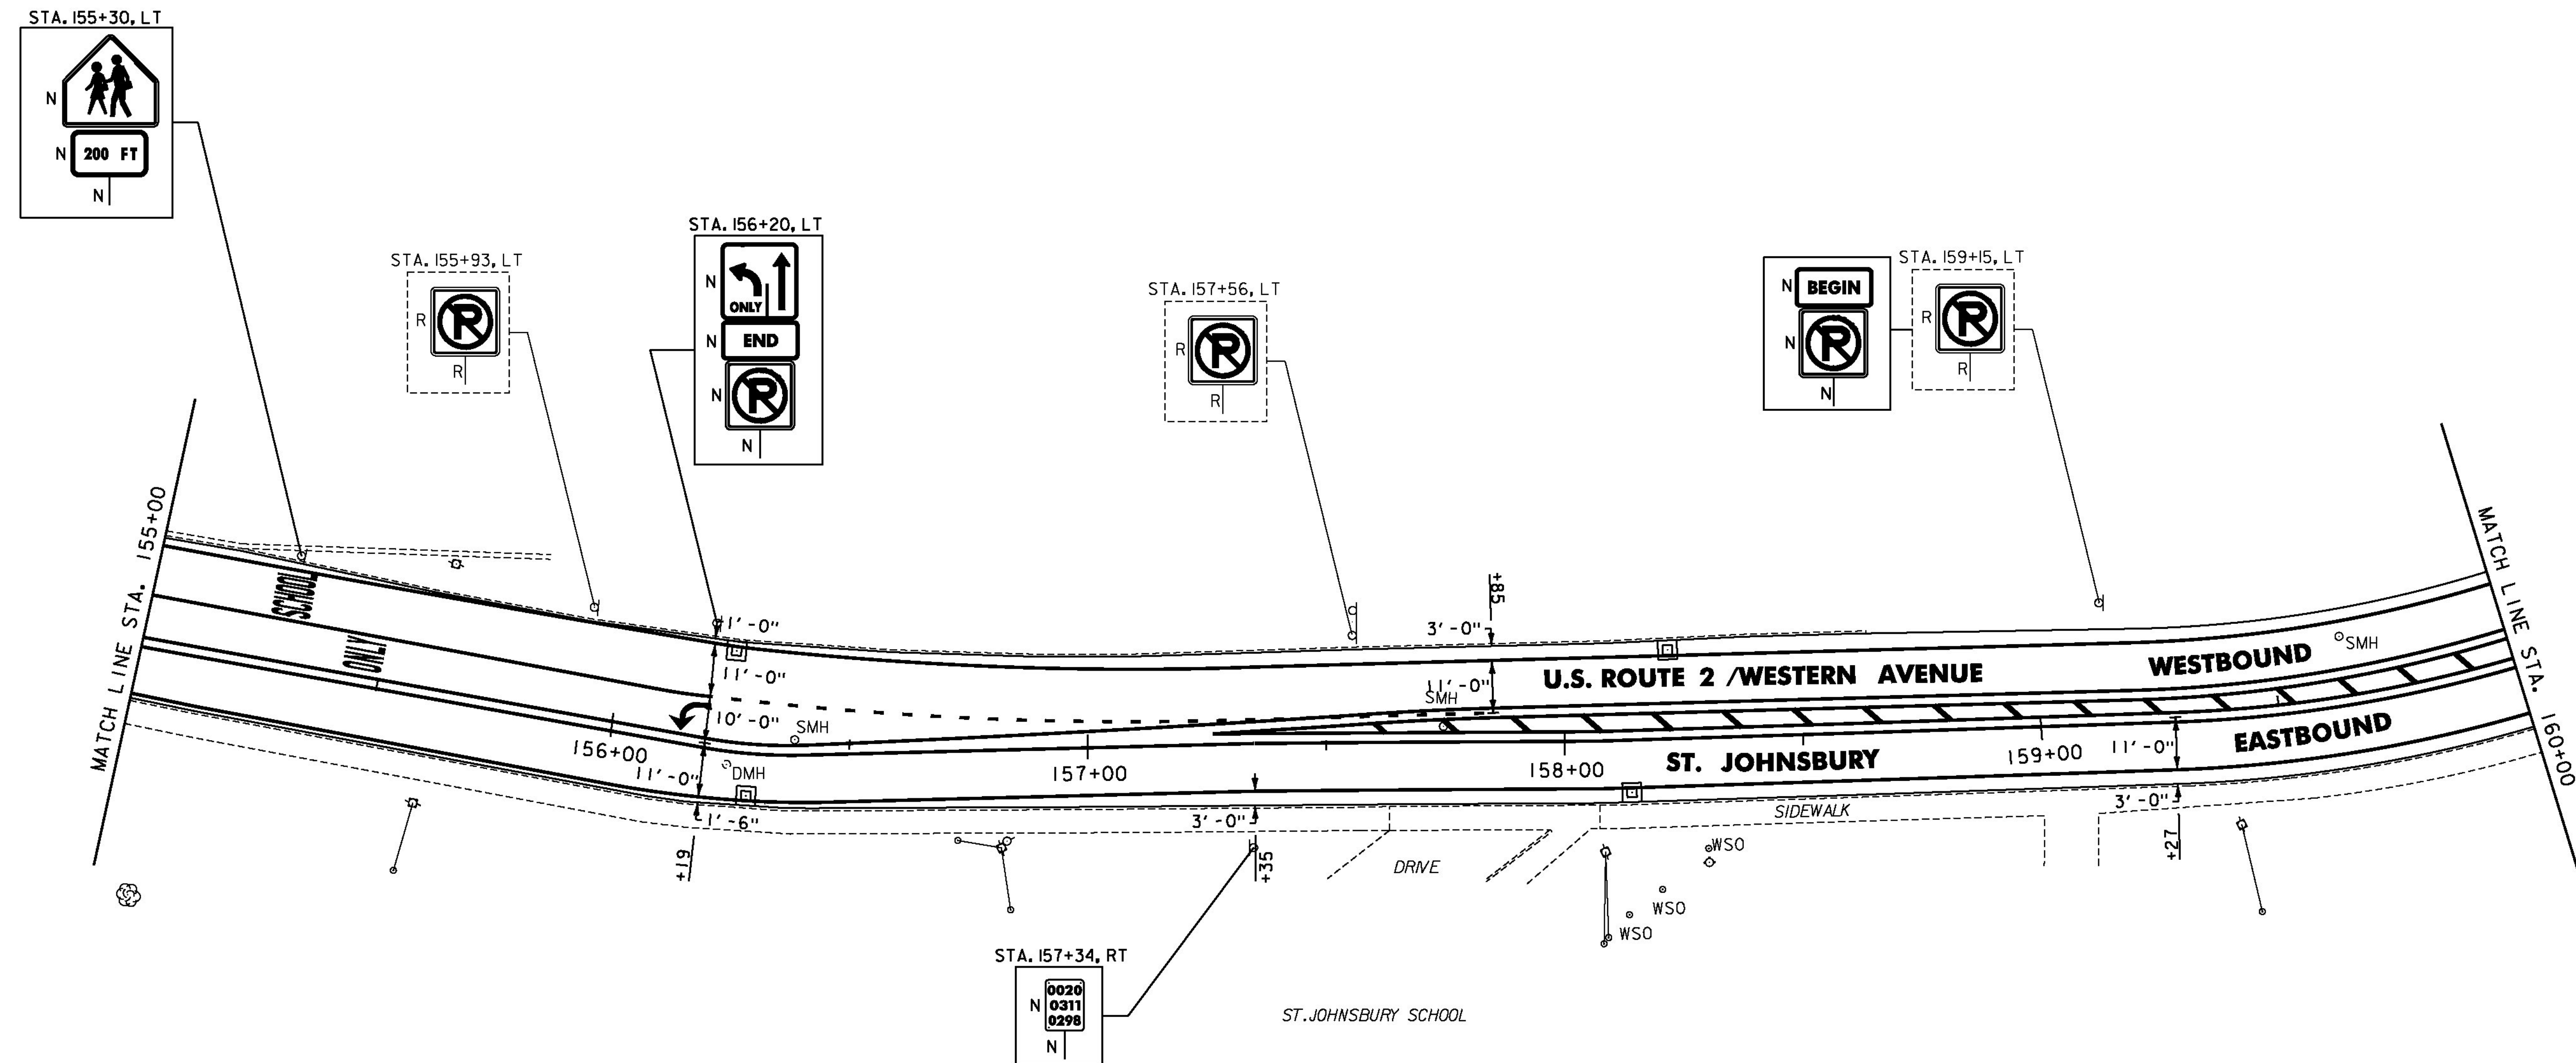

- NOTES:
- FOR LEGENDS, SEE SHEET 3.
  - ALL EXISTING SIGNS NOT SHOWN ON THE PLANS SHALL BE RETAINED.

NOT TO SCALE



**PROJECT LAYOUT SHEET #4**

PROJECT NAME: ST JOHNSBURY - LYNDON	PLOT DATE: 7/17/2014
PROJECT NUMBER: STP 2936(I)	DRAWN BY: D. DRAPER
FILE NAME: pllc308.dgn	CHECKED BY: J. LITTLE
PROJECT LEADER: G. EDWARDS	SHEET 63 OF 250
DESIGNED BY: D. DRAPER	