

CHANGING ELEVATION OF Dis, CBs OR MHs
SEE SHEET 27

REHAB.
Dis, CBs OR MHs, CLASS I, II OR III
SEE SHEETS 27-28

CHANGING ELEVATION OF SEWER MANHOLES
SEE SHEET 28

ADJUST ELEVATION OF VALVE BOX
SEE SHEETS 28-29


DURABLE & TEMPORARY 4 INCH WHITE LINE
(ALL LINES WILL INCLUDE EDGE LINE BREAKS
AND RADII FOR SIDE ROADS)
STA. 165+00 TO 169+00, SOLID LT & RT

DURABLE & TEMPORARY 4 INCH YELLOW LINE
(ALL LINES WILL INCLUDE ϕ BREAKS FOR SIDE ROADS)
STA. 165+00 TO 169+00, SOLID LT & RT

DURABLE & TEMPORARY 8 INCH WHITE LINE
STA. 167+10 TO 167+30, LT (HYDRANT) SEE SHEET 55
STA. 168+95 TO 169+00, LT (GORE) SEE SHEET 55

DURABLE & TEMPORARY LETTER OR SYMBOL
STA. 167+45, LT "SCHOOL"
STA. 168+00, RT "SCHOOL"

REMOVING SIGNS
AS SHOWN - 2

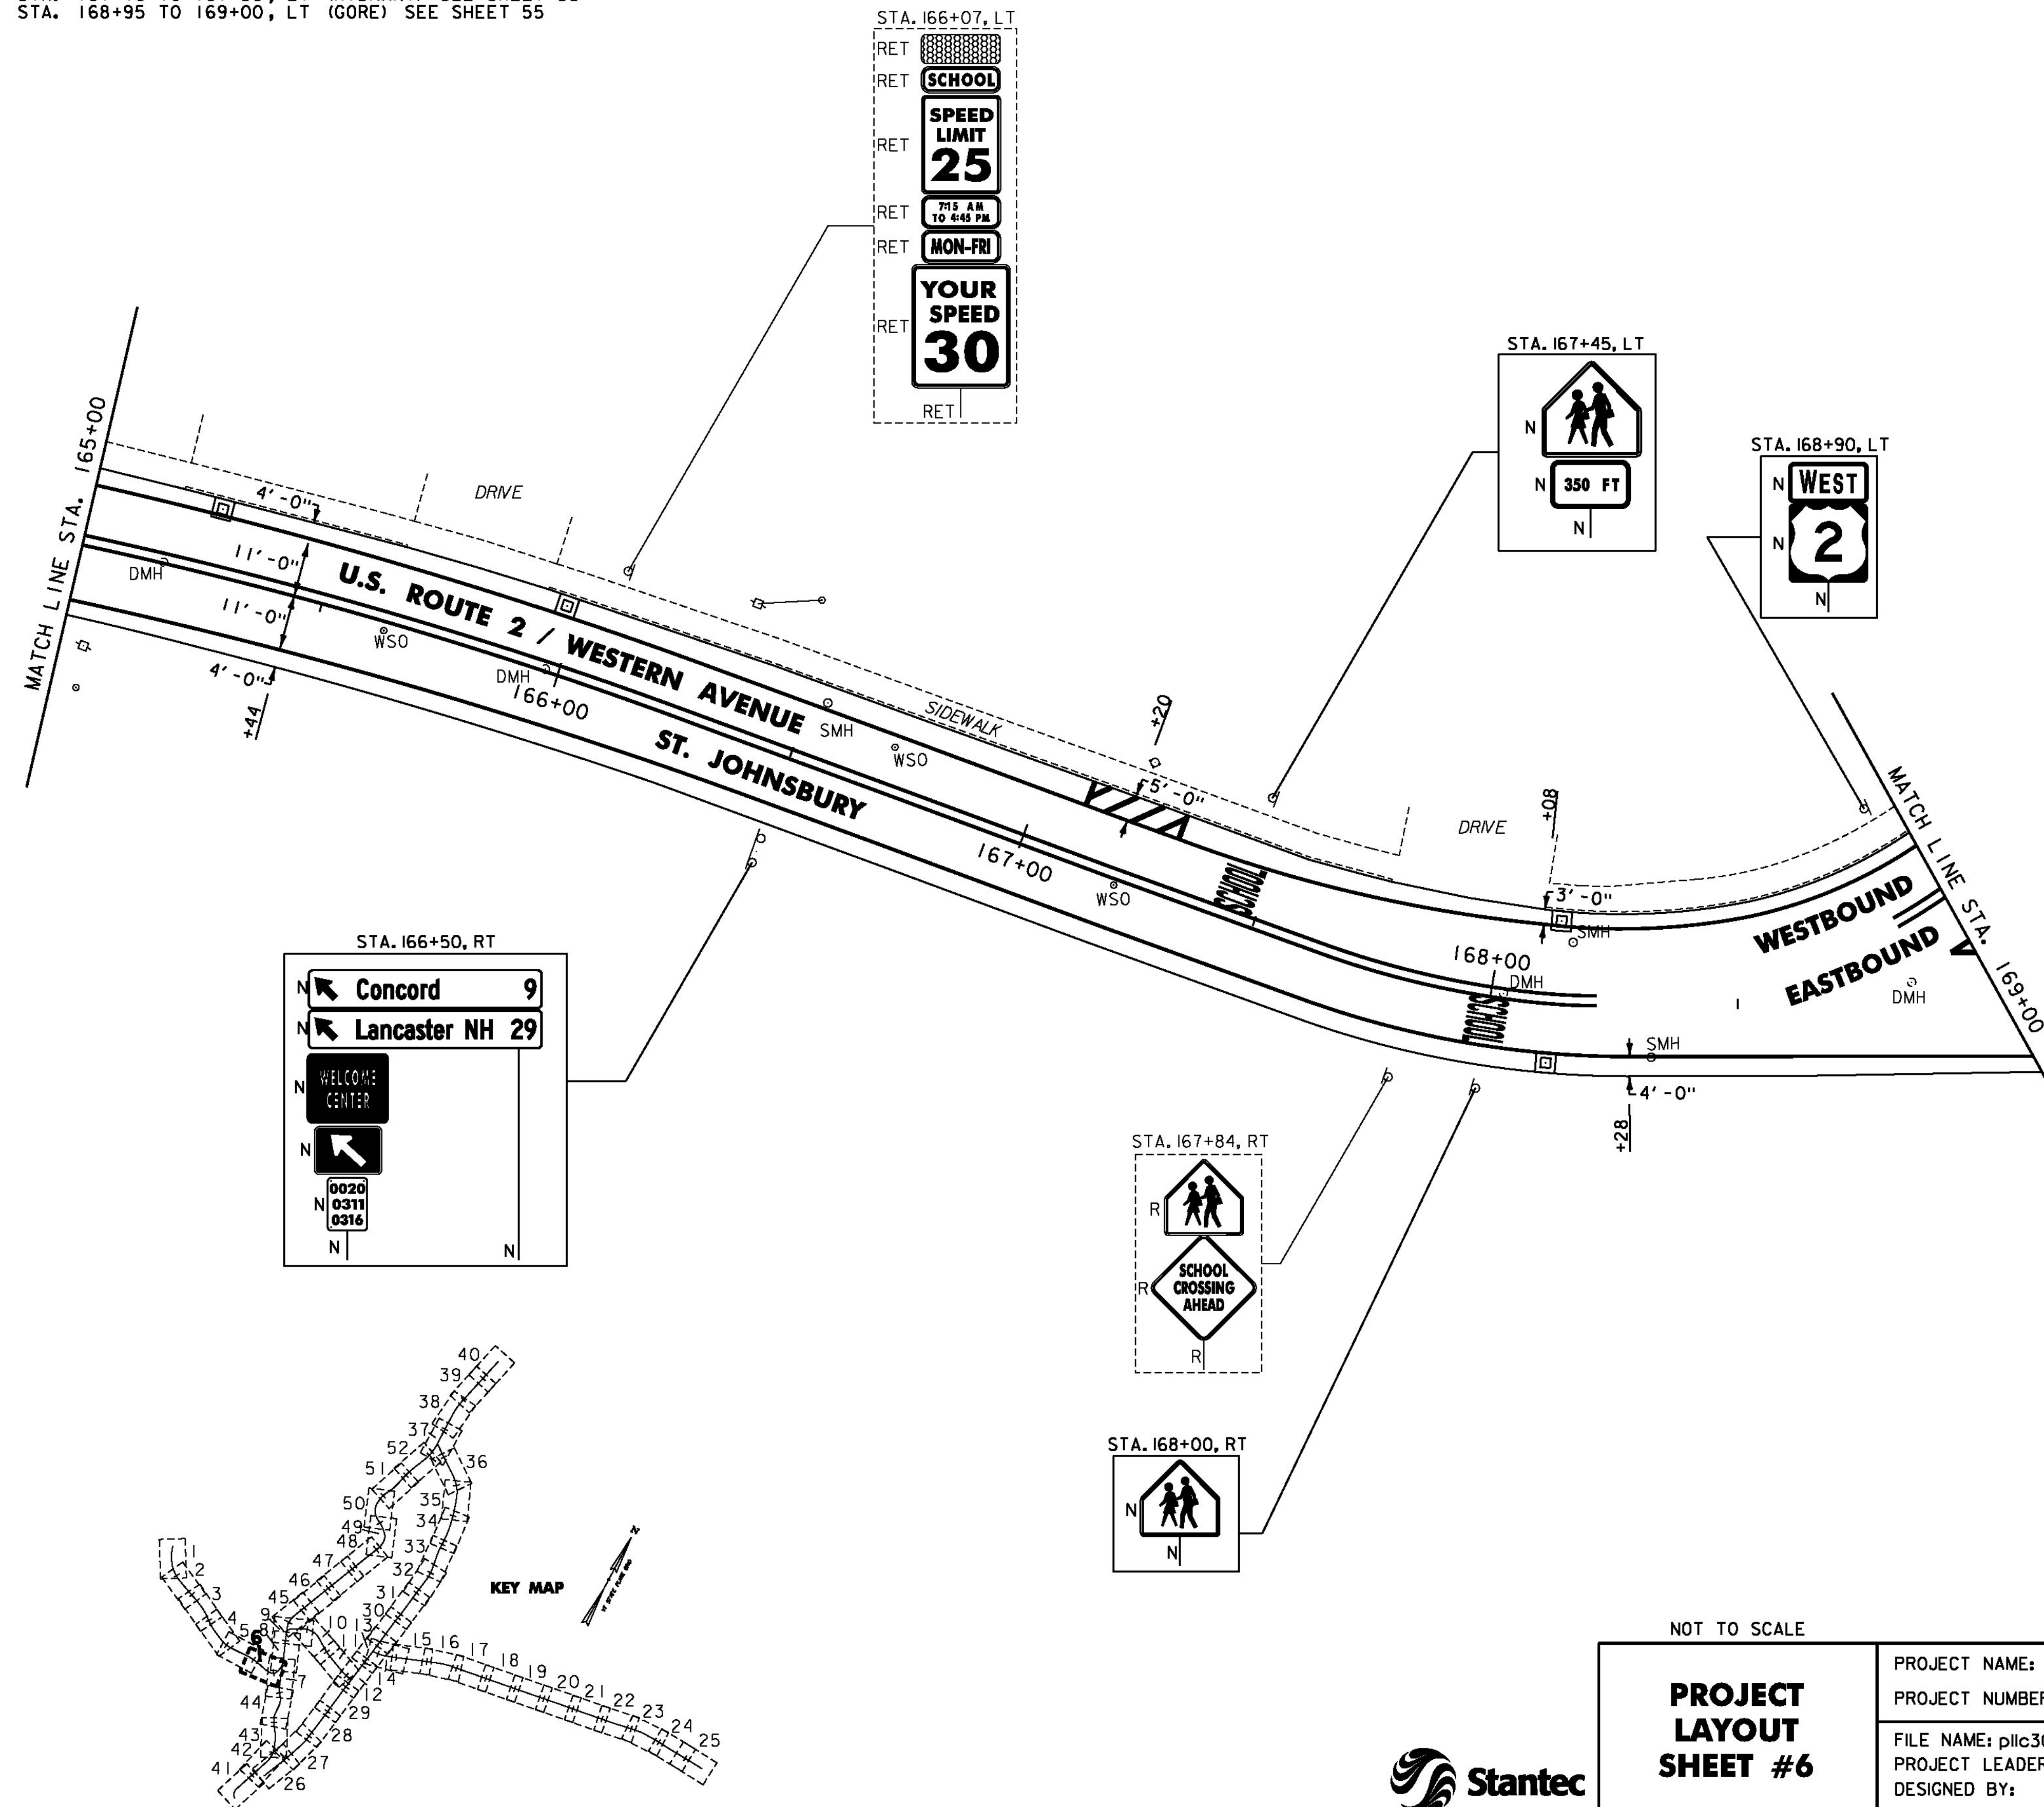

- NOTES:
- FOR LEGENDS, SEE SHEET 3.
 - ALL EXISTING SIGNS NOT SHOWN ON THE PLANS SHALL BE RETAINED.

NOT TO SCALE



PROJECT LAYOUT SHEET #6

PROJECT NAME: ST JOHNSBURY - LYNDON	PLOT DATE: 5/5/2014
PROJECT NUMBER: STP 2936(I)	DRAWN BY: D. DRAPER
FILE NAME: pllc308.dgn	CHECKED BY: J. LITTLE
PROJECT LEADER: G. EDWARDS	SHEET 65 OF 250
DESIGNED BY: D. DRAPER	