


**FOR ALL CONSTRUCTION NOTES  
SEE SHEET 67**

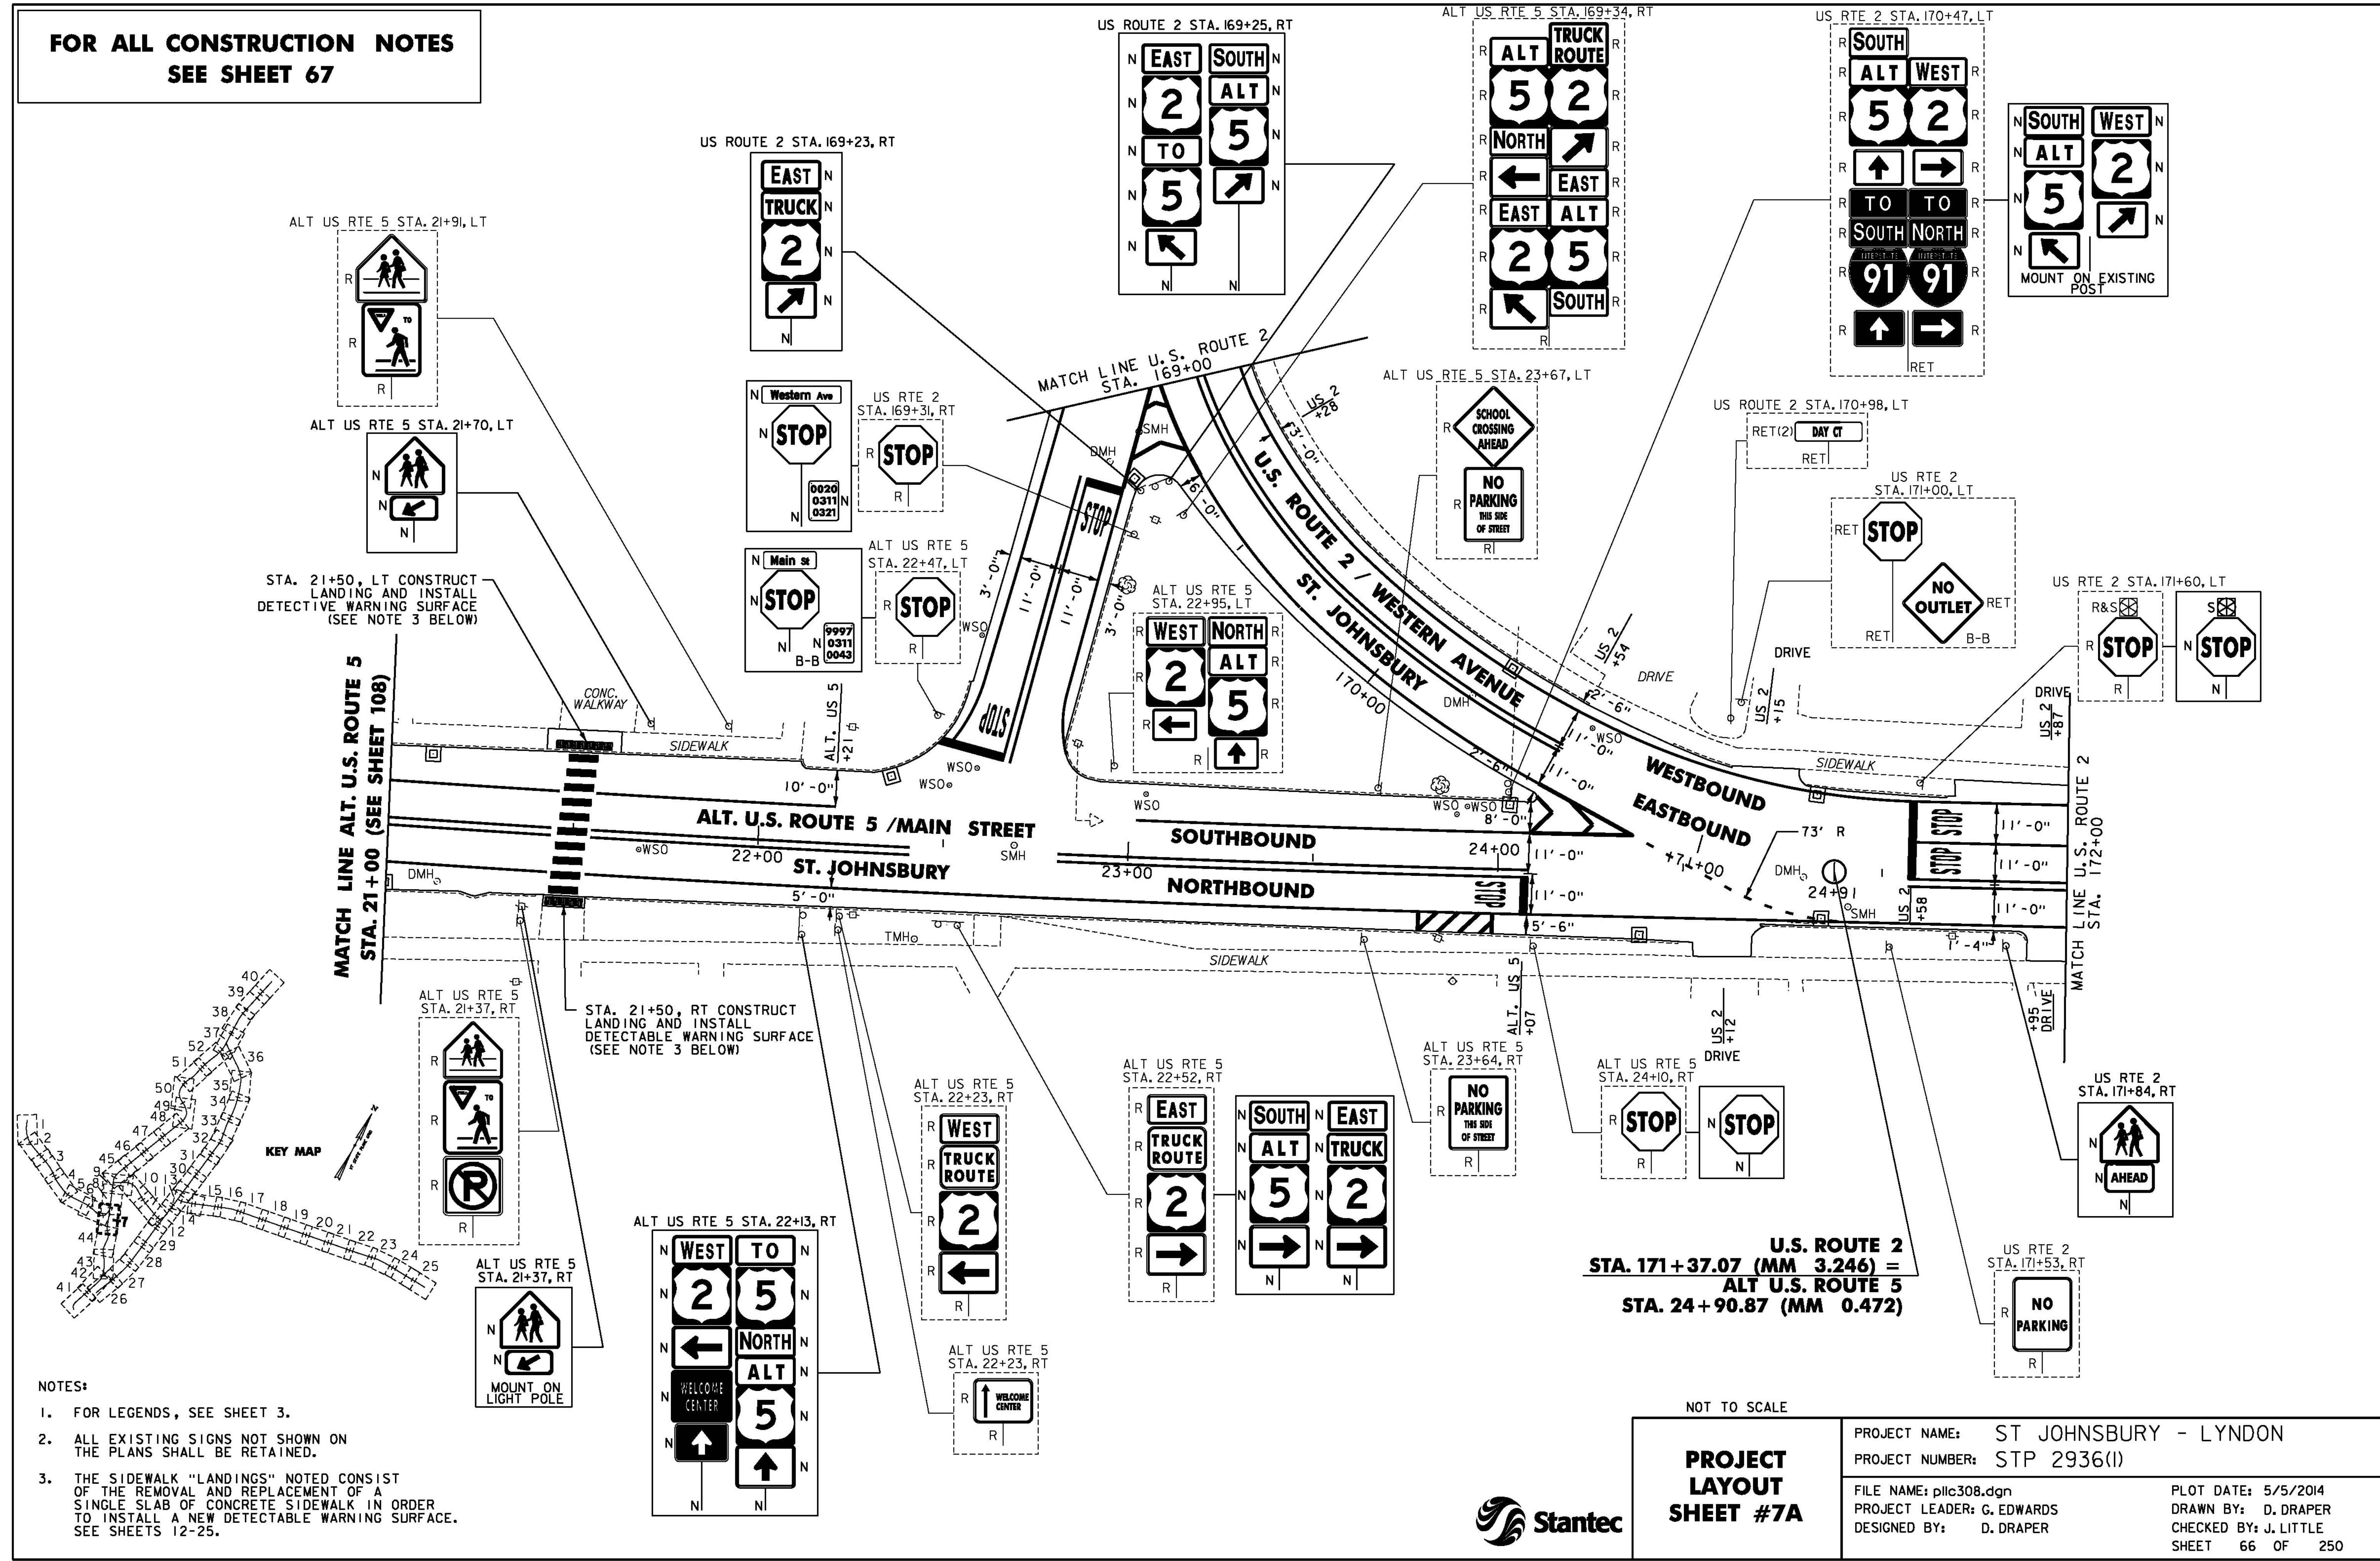

- NOTES:**
1. FOR LEGENDS, SEE SHEET 3.
  2. ALL EXISTING SIGNS NOT SHOWN ON THE PLANS SHALL BE RETAINED.
  3. THE SIDEWALK "LANDINGS" NOTED CONSIST OF THE REMOVAL AND REPLACEMENT OF A SINGLE SLAB OF CONCRETE SIDEWALK IN ORDER TO INSTALL A NEW DETECTABLE WARNING SURFACE. SEE SHEETS 12-25.

NOT TO SCALE

<b>PROJECT LAYOUT SHEET #7A</b>	PROJECT NAME: ST JOHNSBURY - LYNDON	PLOT DATE: 5/5/2014
	PROJECT NUMBER: STP 2936(1)	DRAWN BY: D. DRAPER
	FILE NAME: pllc308.dgn PROJECT LEADER: G. EDWARDS DESIGNED BY: D. DRAPER	CHECKED BY: J. LITTLE SHEET 66 OF 250

