

CHANGING ELEVATION OF Dis, CBs OR MHS
SEE SHEET 27

REHAB.
Dis, CBs OR MHS, CLASS I, II OR III
SEE SHEETS 27-28

CHANGING ELEVATION OF SEWER MANHOLES
SEE SHEET 28

PORTLAND CEMENT
CONCRETE SIDEWALK, 5 INCH
STA. 172+92, RT
STA. 172+92, LT

DETECTABLE WARNING SURFACE
STA. 172+92, RT
STA. 172+92, LT

ADJUST ELEVATION OF VALVE BOX
SEE SHEETS 28-29

DURABLE & TEMPORARY 4 INCH WHITE LINE
(ALL LINES WILL INCLUDE EDGE LINE BREAKS
AND RADII FOR SIDE ROADS)
STA. 172+00 TO 172+88, SOLID LT & RT
STA. 172+00 TO 172+39, SOLID LT (LANE LINE)
STA. 172+39 TO 173+19, DOTTED LT
STA. 172+97 TO 175+00, RT (PARKING SPACES & DIAGONALS)
STA. 173+68 TO 175+00, LT (PARKING SPACES & DIAGONALS)
SEE SHEETS 55 TO 56 (TYP.)
STA. 174+45 TO 175+00, DOTTED RT

DURABLE & TEMPORARY 4 INCH YELLOW LINE
(ALL LINES WILL INCLUDE Q BREAKS FOR
SIDE ROADS & CROSSWALKS)
STA. 172+00 TO 175+00, SOLID LT & RT

DURABLE & TEMPORARY LETTER OR SYMBOL
STA. 172+35, LT ARROW (2)
DURABLE CROSSWALK MARKING, TYPE A TAPE
STA. 172+92, LT - RT
SEE SHEET 55 (TYP.)

TEMPORARY CROSSWALK MARKING, PAINT
STA. 172+92, LT - RT
SEE SHEET 55 (TYP.)


REMOVING SIGNS
AS SHOWN - 15

ERECTING SALVAGED SIGNS
AS SHOWN - 1


SPECIAL PROVISION (PARKING METER POST)
STA. 173+37, RT
STA. 173+70, RT

SPECIAL PROVISION (REMOVE & RESET PARKING METER)
STA. 173+37, RT
STA. 173+70, RT

SPECIAL PROVISION (REMOVE PARKING METER POST)
STA. 173+28, RT
STA. 173+68, RT

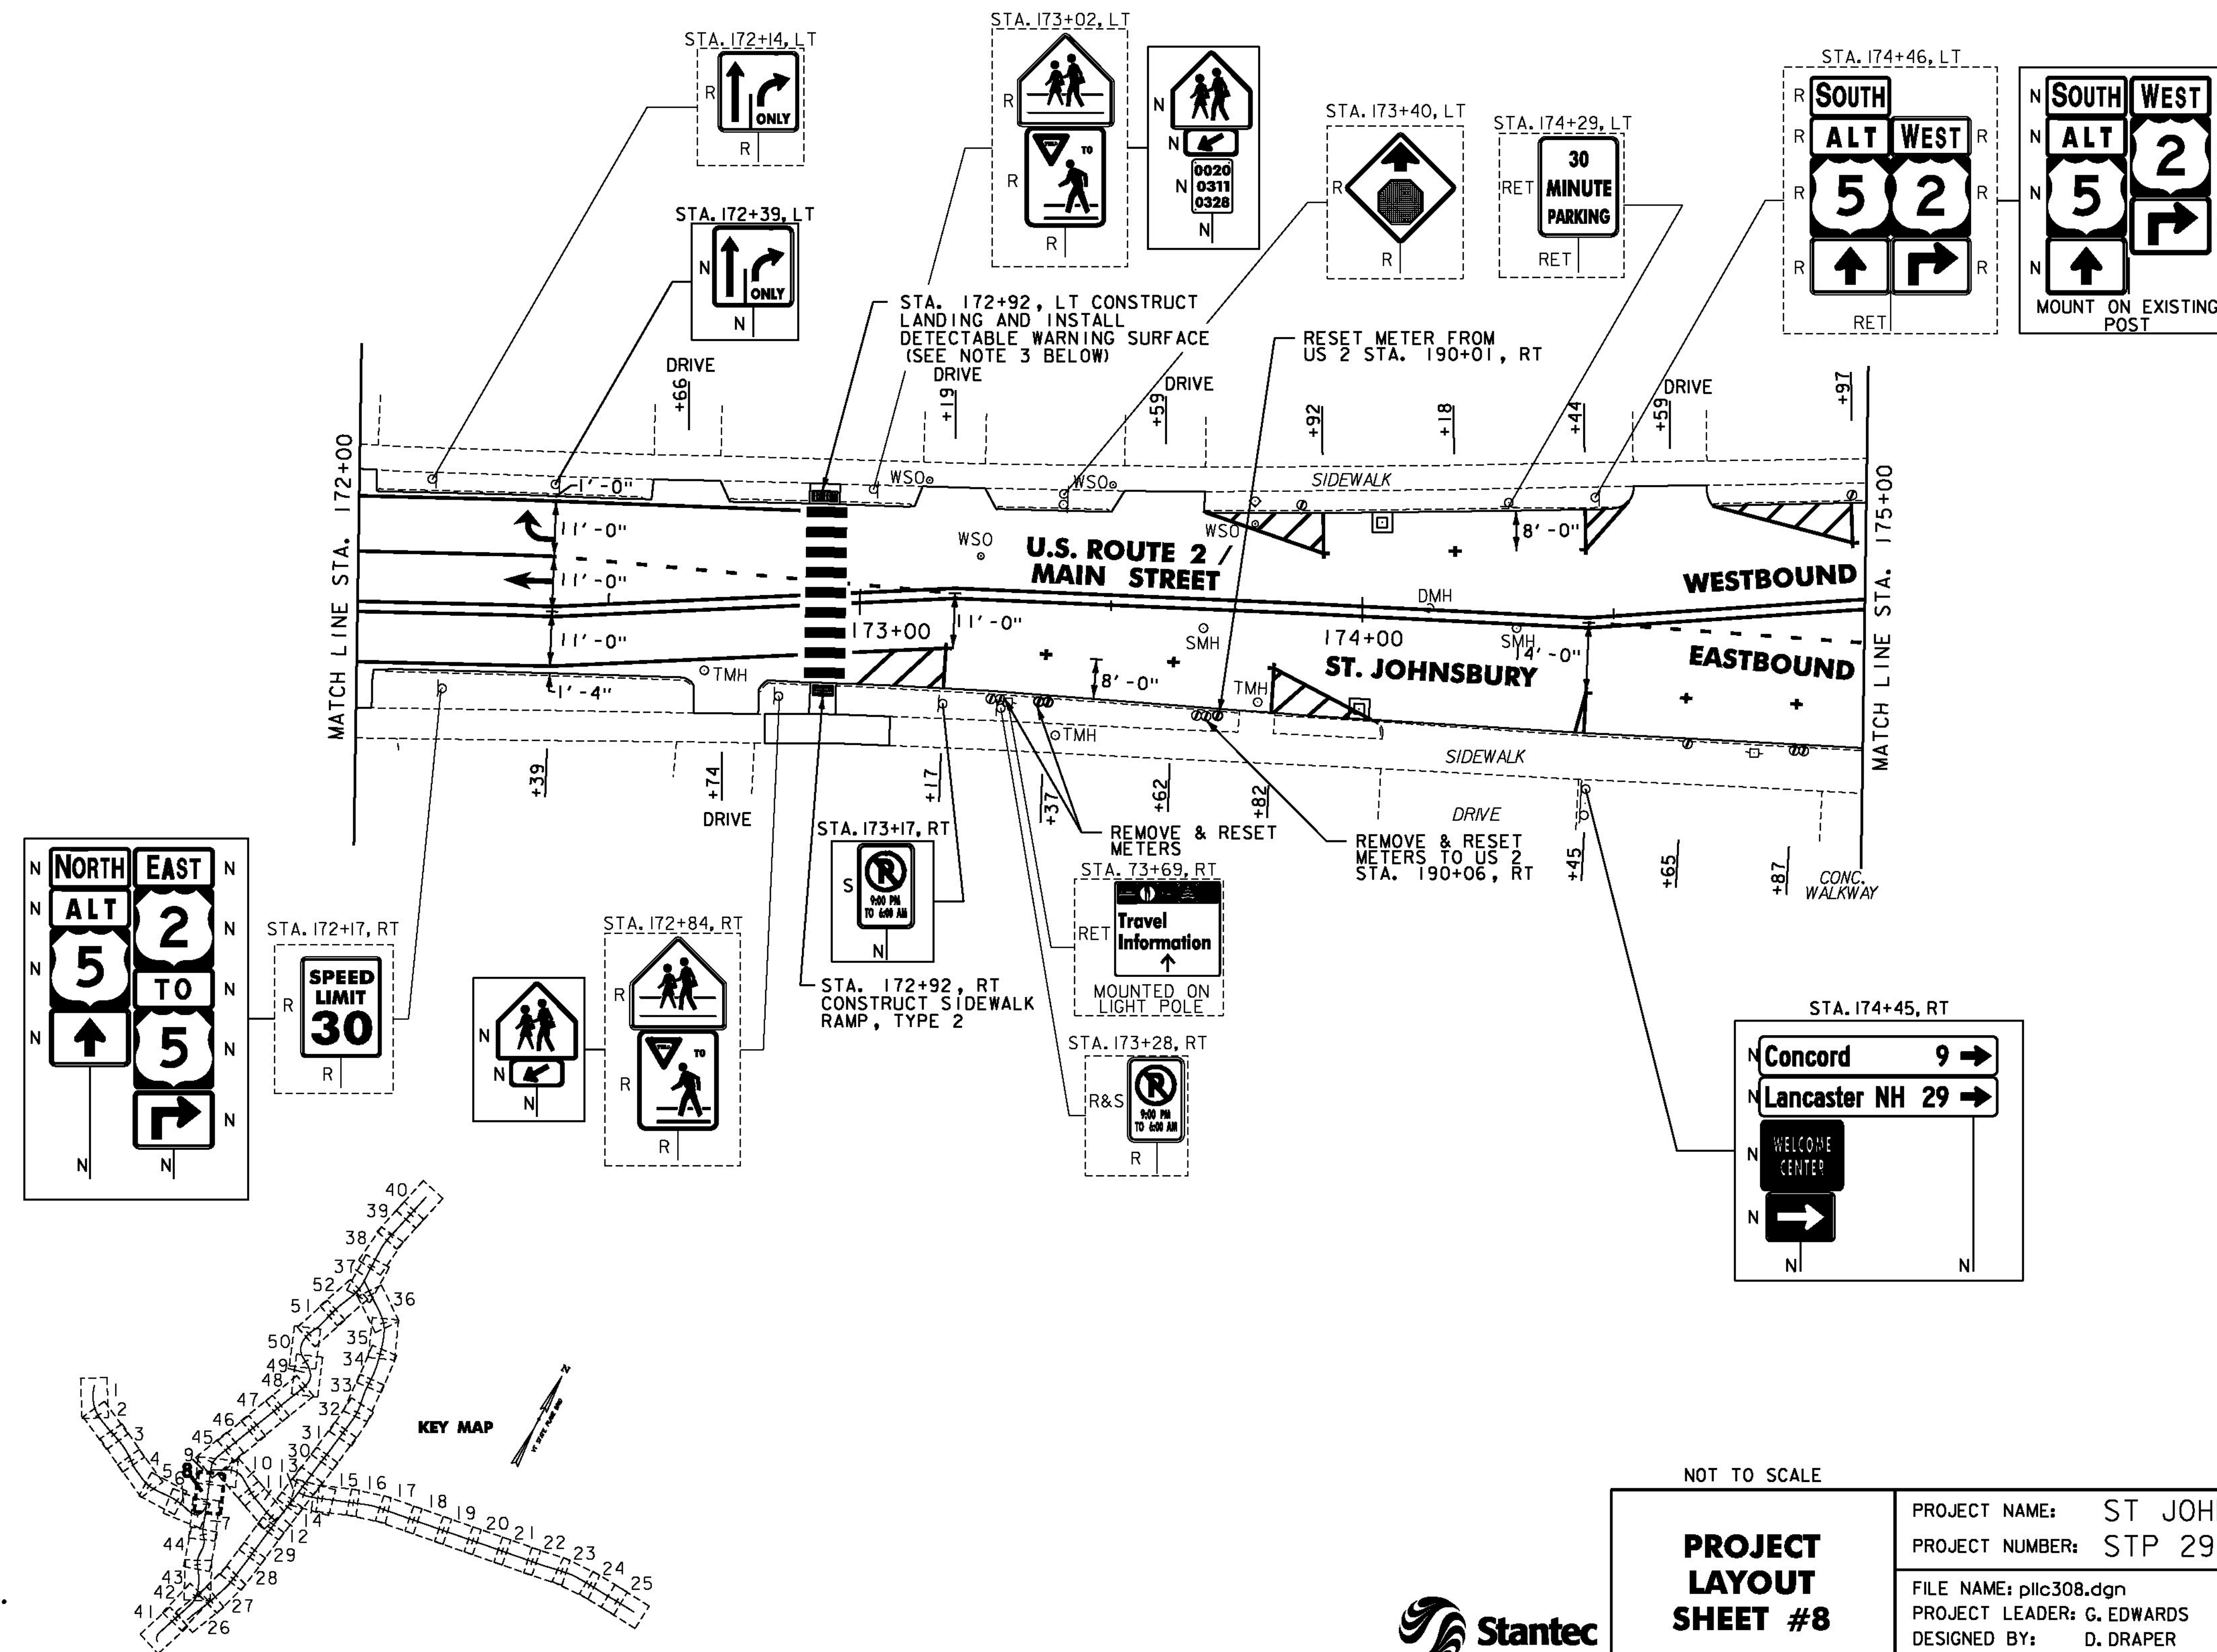

- NOTES:
- FOR LEGENDS, SEE SHEET 3.
 - ALL EXISTING SIGNS NOT SHOWN ON THE PLANS SHALL BE RETAINED.
 - THE SIDEWALK "LANDINGS" NOTED CONSIST OF THE REMOVAL AND REPLACEMENT OF A SINGLE SLAB OF CONCRETE SIDEWALK IN ORDER TO INSTALL A NEW DETECTABLE WARNING SURFACE. SEE SHEETS 12-25.

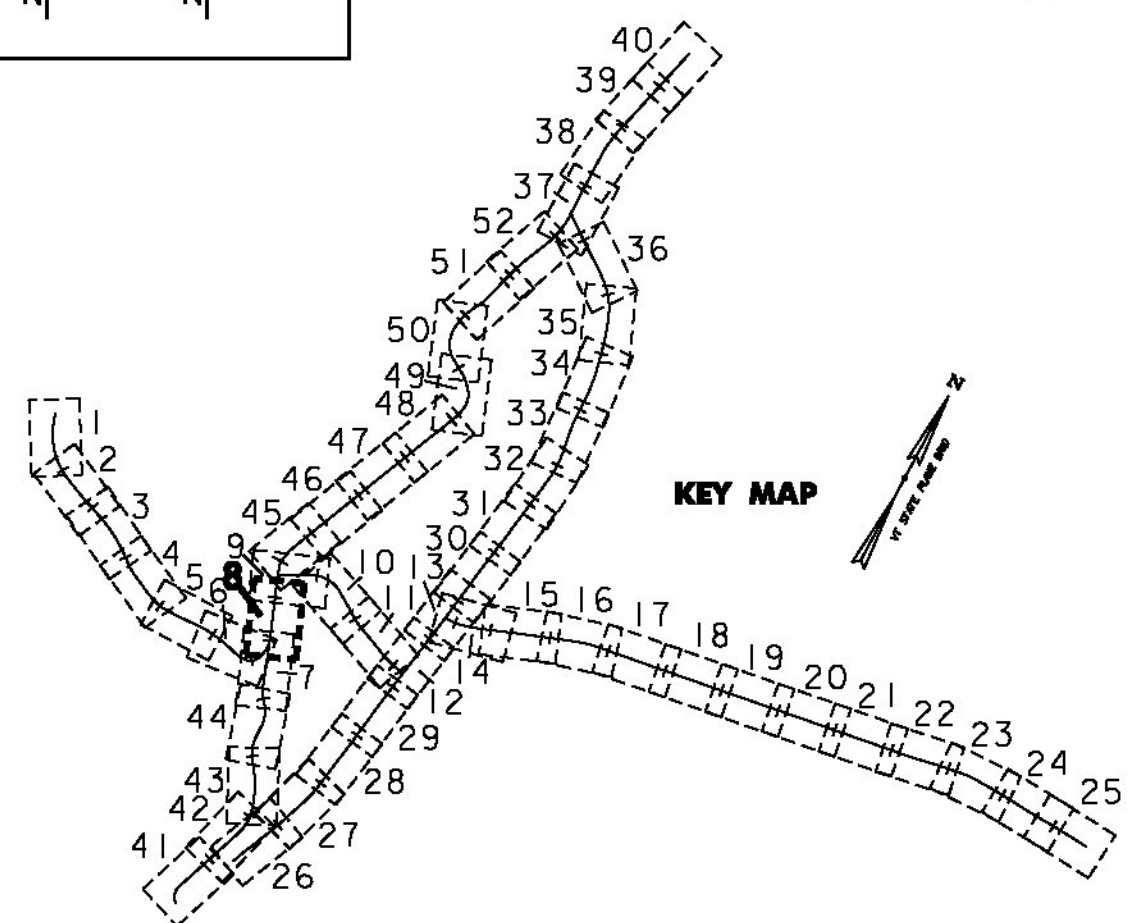

NOT TO SCALE

PROJECT LAYOUT SHEET #8	PROJECT NAME: ST JOHNSBURY - LYNDON	PLOT DATE: 5/5/2014
	PROJECT NUMBER: STP 2936(I)	DRAWN BY: D. DRAPER
	FILE NAME: pllc308.dgn	CHECKED BY: J. LITTLE
	DESIGNED BY: D. DRAPER	SHEET 68 OF 250

