
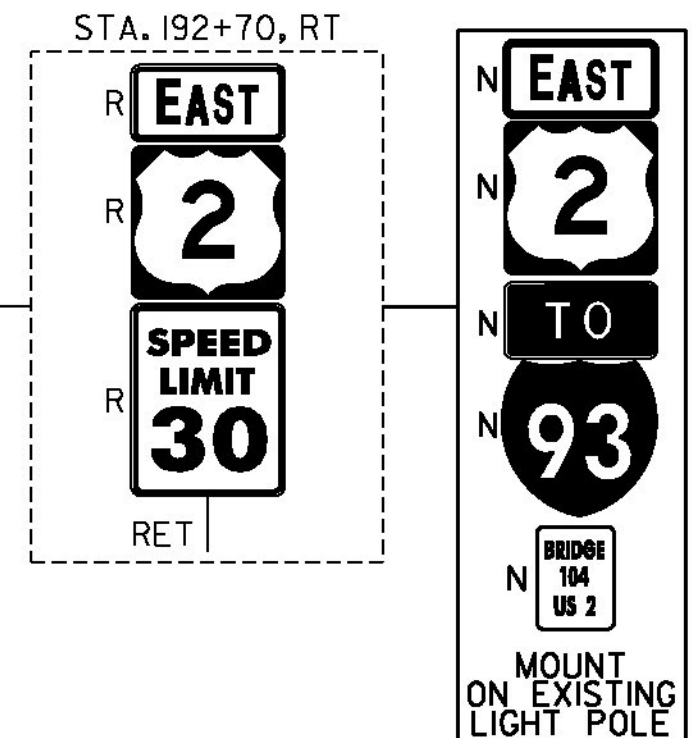
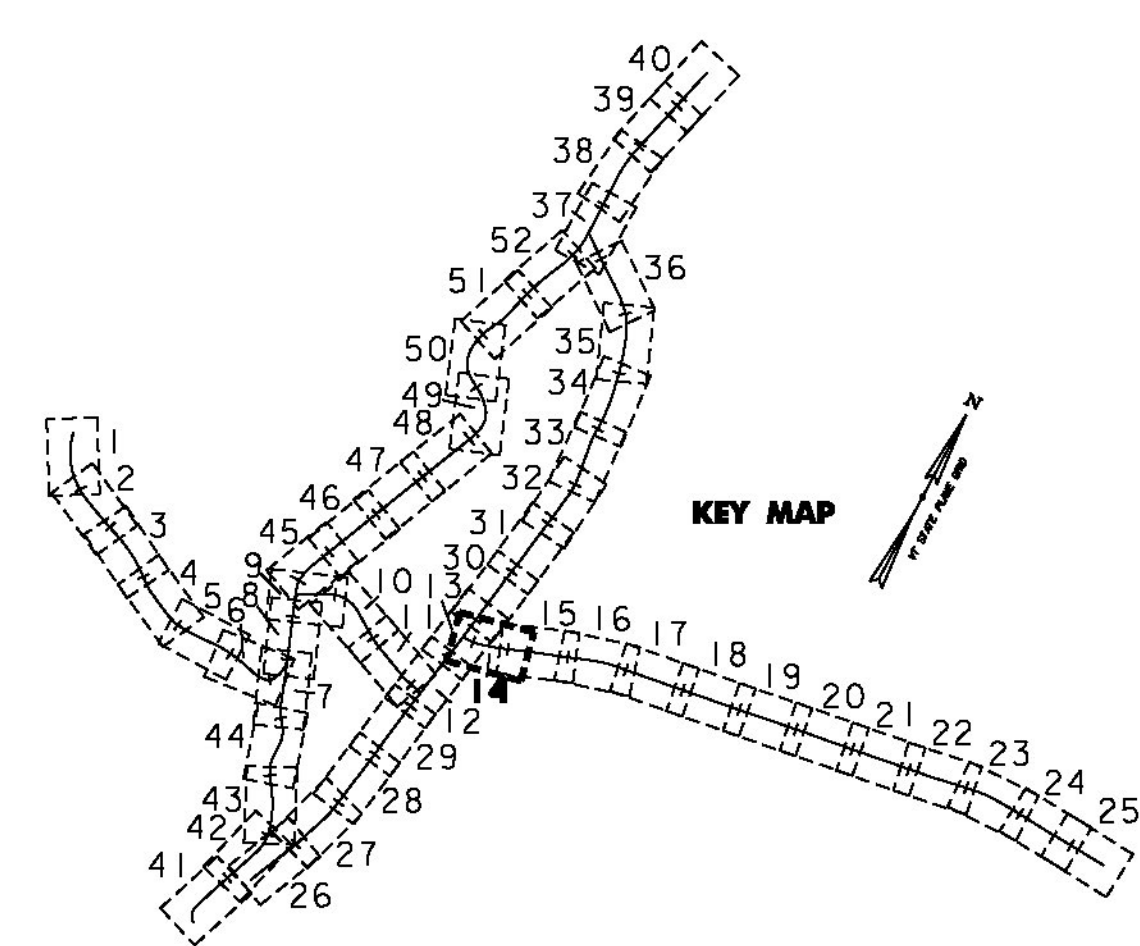
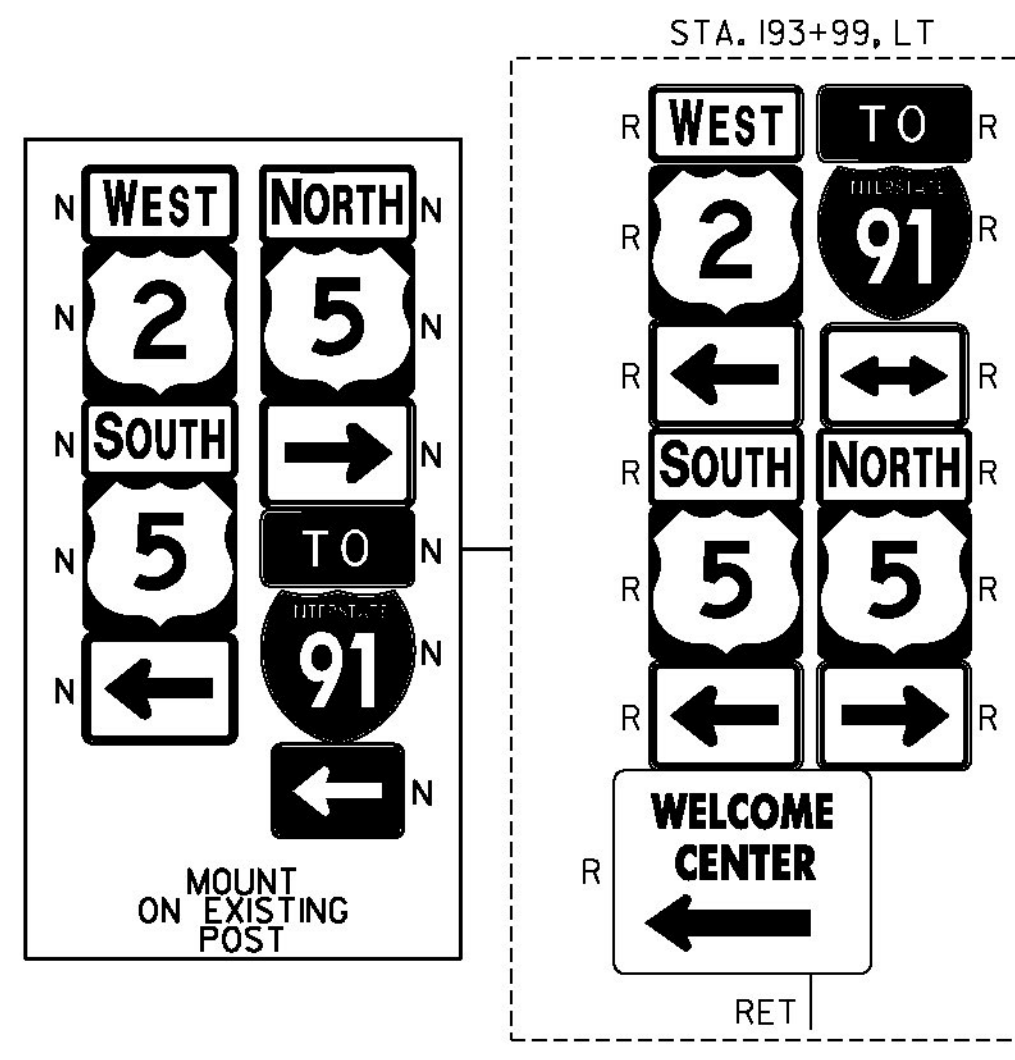


DURABLE & TEMPORARY 4 INCH WHITE LINE
 (ALL LINES WILL INCLUDE EDGE LINE BREAKS
 AND RADIUS FOR SIDE ROADS)
 STA. 192+00 TO 195+00, SOLID LT & RT
 STA. 192+00 TO 192+45, SOLID LT (LANE LINE)
 STA. 192+45 TO 193+76, DOTTED LT

DURABLE & TEMPORARY 4 INCH YELLOW LINE
 (ALL LINES WILL INCLUDE G BREAKS FOR SIDE ROADS)
 STA. 192+00 TO 195+00, SOLID LT & RT
DURABLE & TEMPORARY LETTER OR SYMBOL
 STA. 192+41, LT ARROWS (2)

REMOVING SIGNS
 AS SHOWN - 16

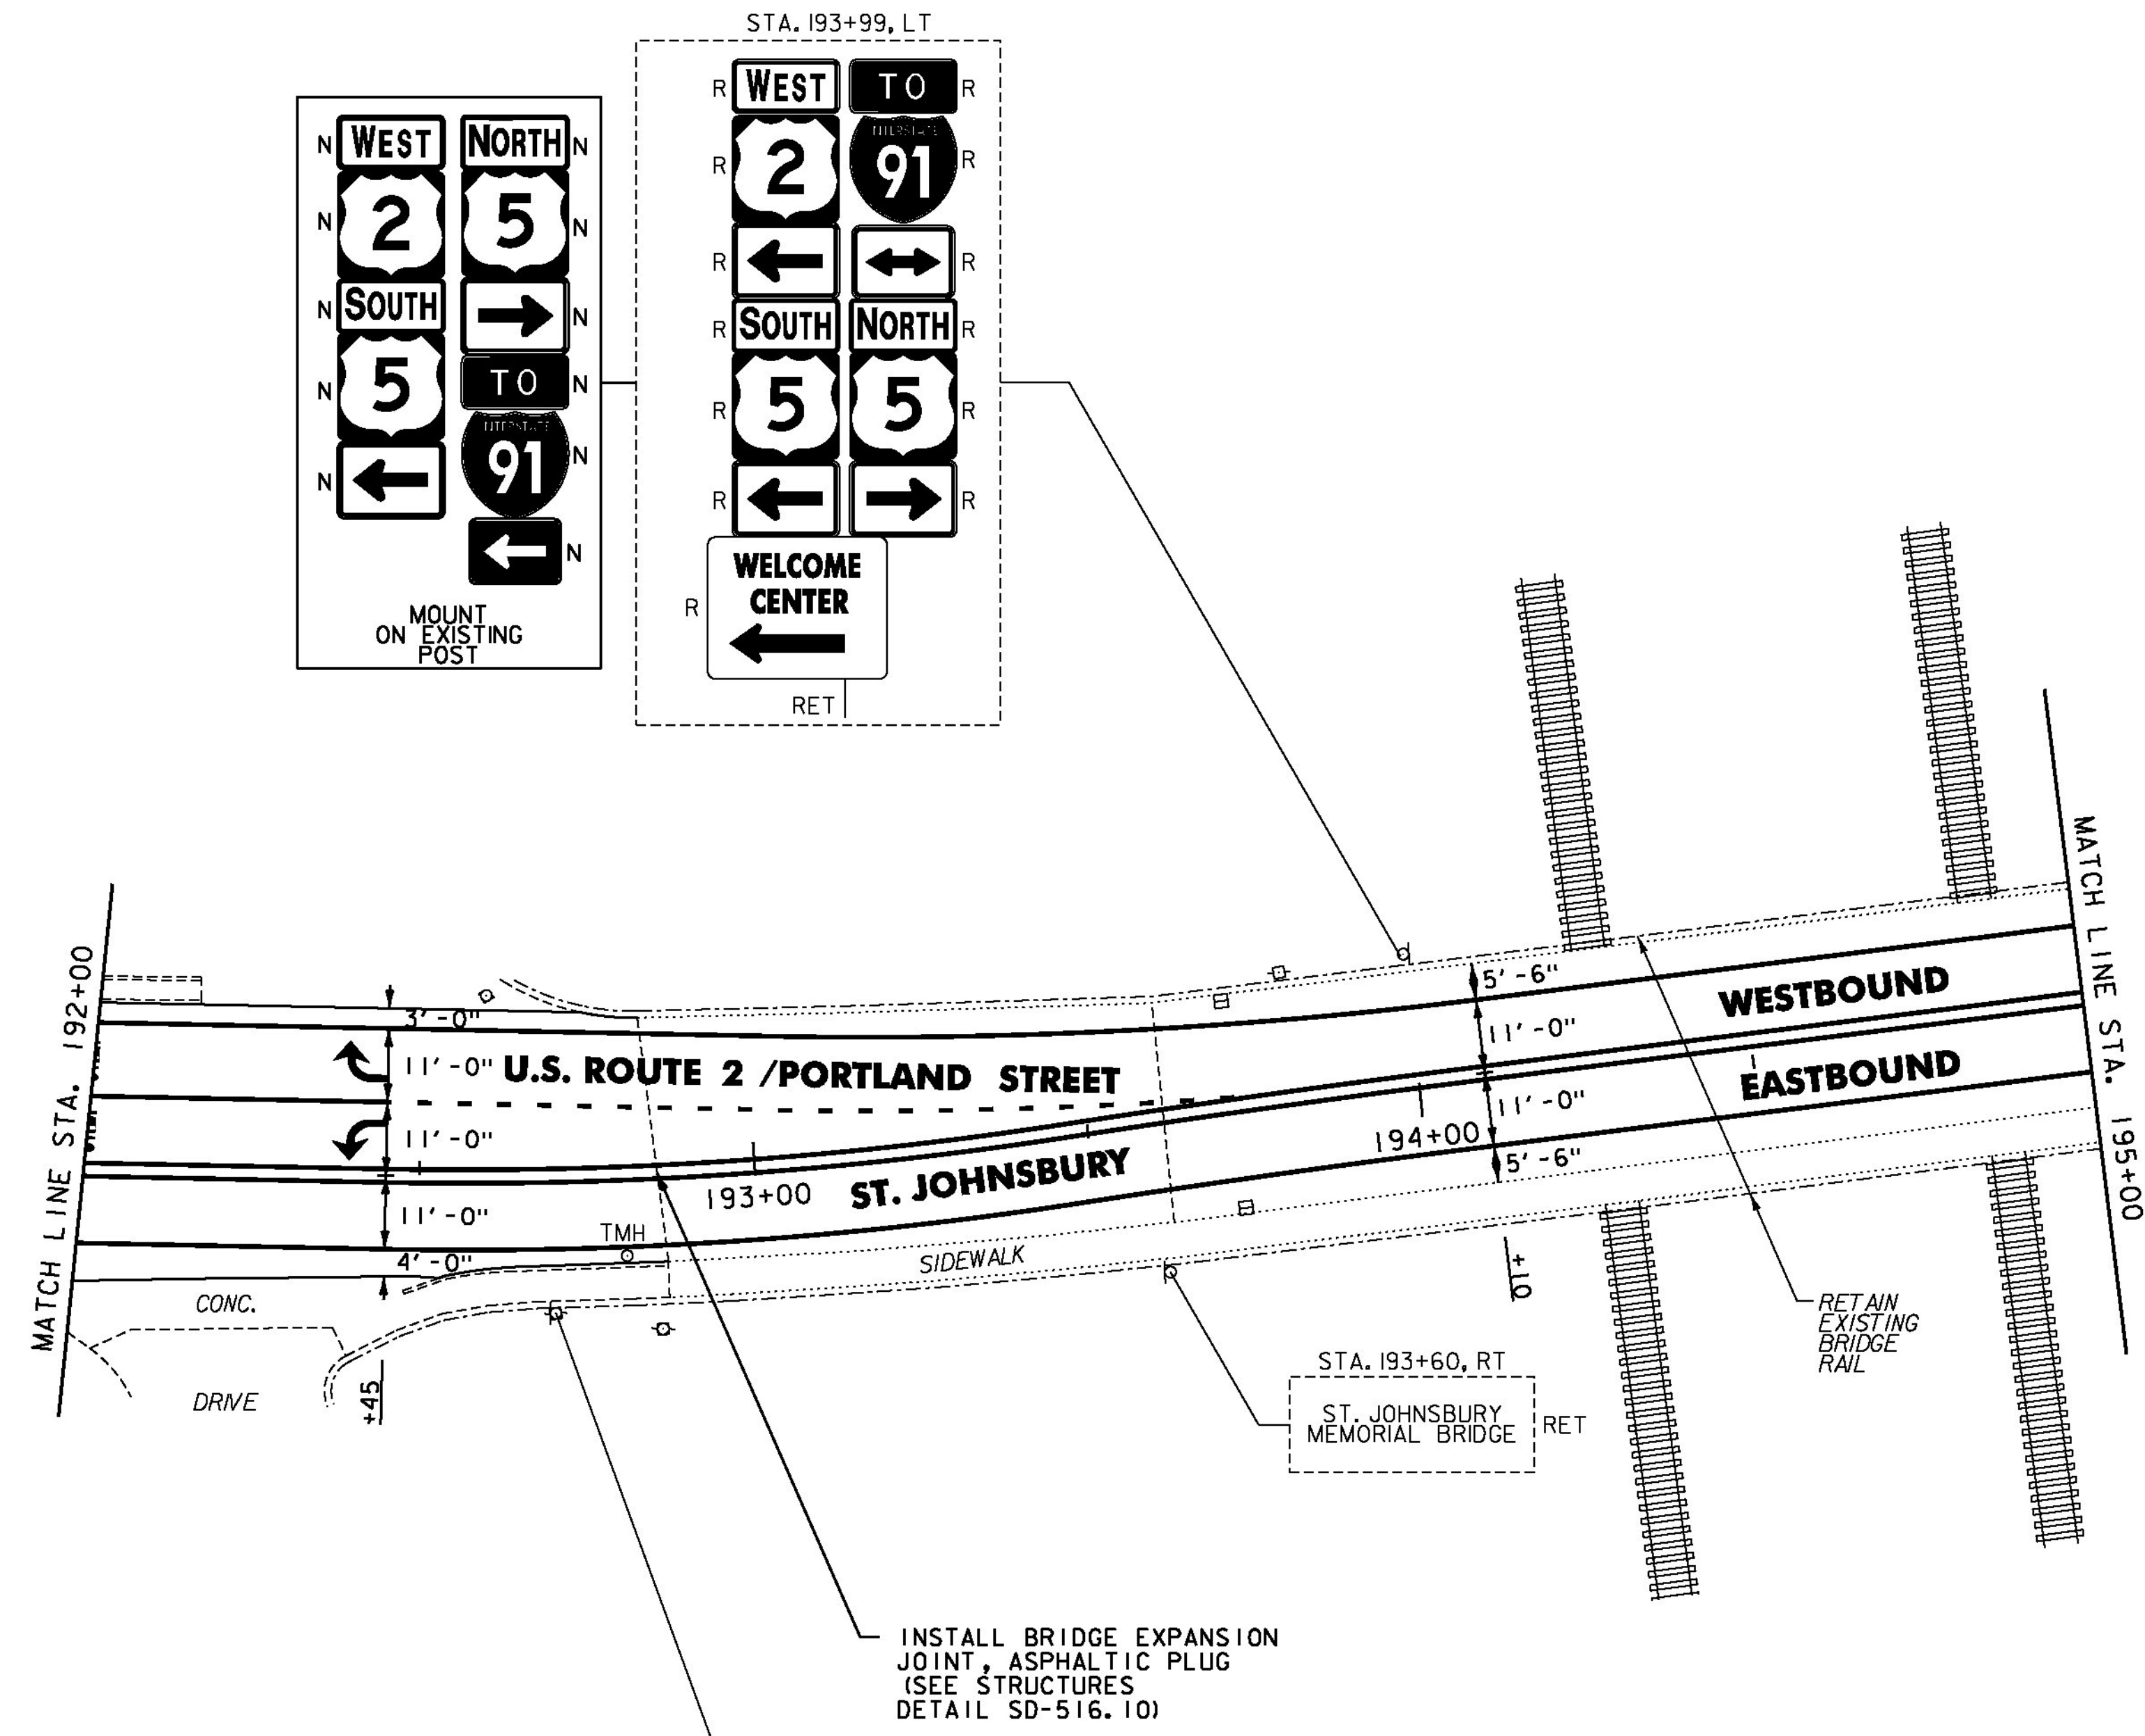

- NOTES:**
- FOR LEGENDS, SEE SHEET 3.
 - ALL EXISTING SIGNS NOT SHOWN ON THE PLANS SHALL BE RETAINED.



NOT TO SCALE	
PROJECT LAYOUT SHEET #14	
PROJECT NAME: ST JOHNSBURY - LYNDON	PLOT DATE: 5/5/2014
PROJECT NUMBER: STP 2936(I)	DRAWN BY: D. DRAPER
FILE NAME: pllc308.dgn	CHECKED BY: J. LITTLE
DESIGNED BY: D. DRAPER	SHEET 76 OF 250