
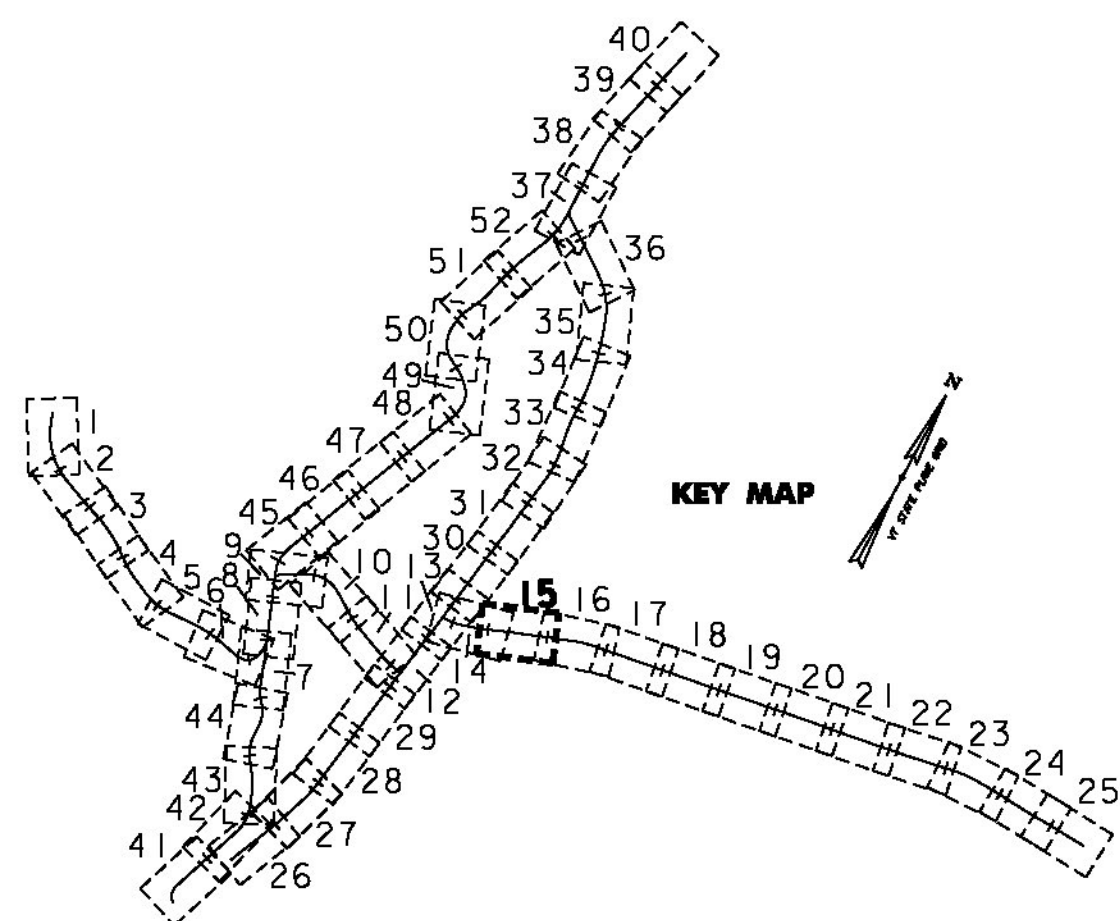


DURABLE & TEMPORARY 4 INCH WHITE LINE
 (ALL LINES WILL INCLUDE EDGE LINE BREAKS
 AND RADII FOR SIDE ROADS)
 STA. 195+00 TO 200+00, SOLID LT & RT

REMOVING SIGNS
 AS SHOWN - 13

DURABLE & TEMPORARY 4 INCH YELLOW LINE
 (ALL LINES WILL INCLUDE ϕ BREAKS FOR SIDE ROADS)
 STA. 195+00 TO 200+00, SOLID LT & RT

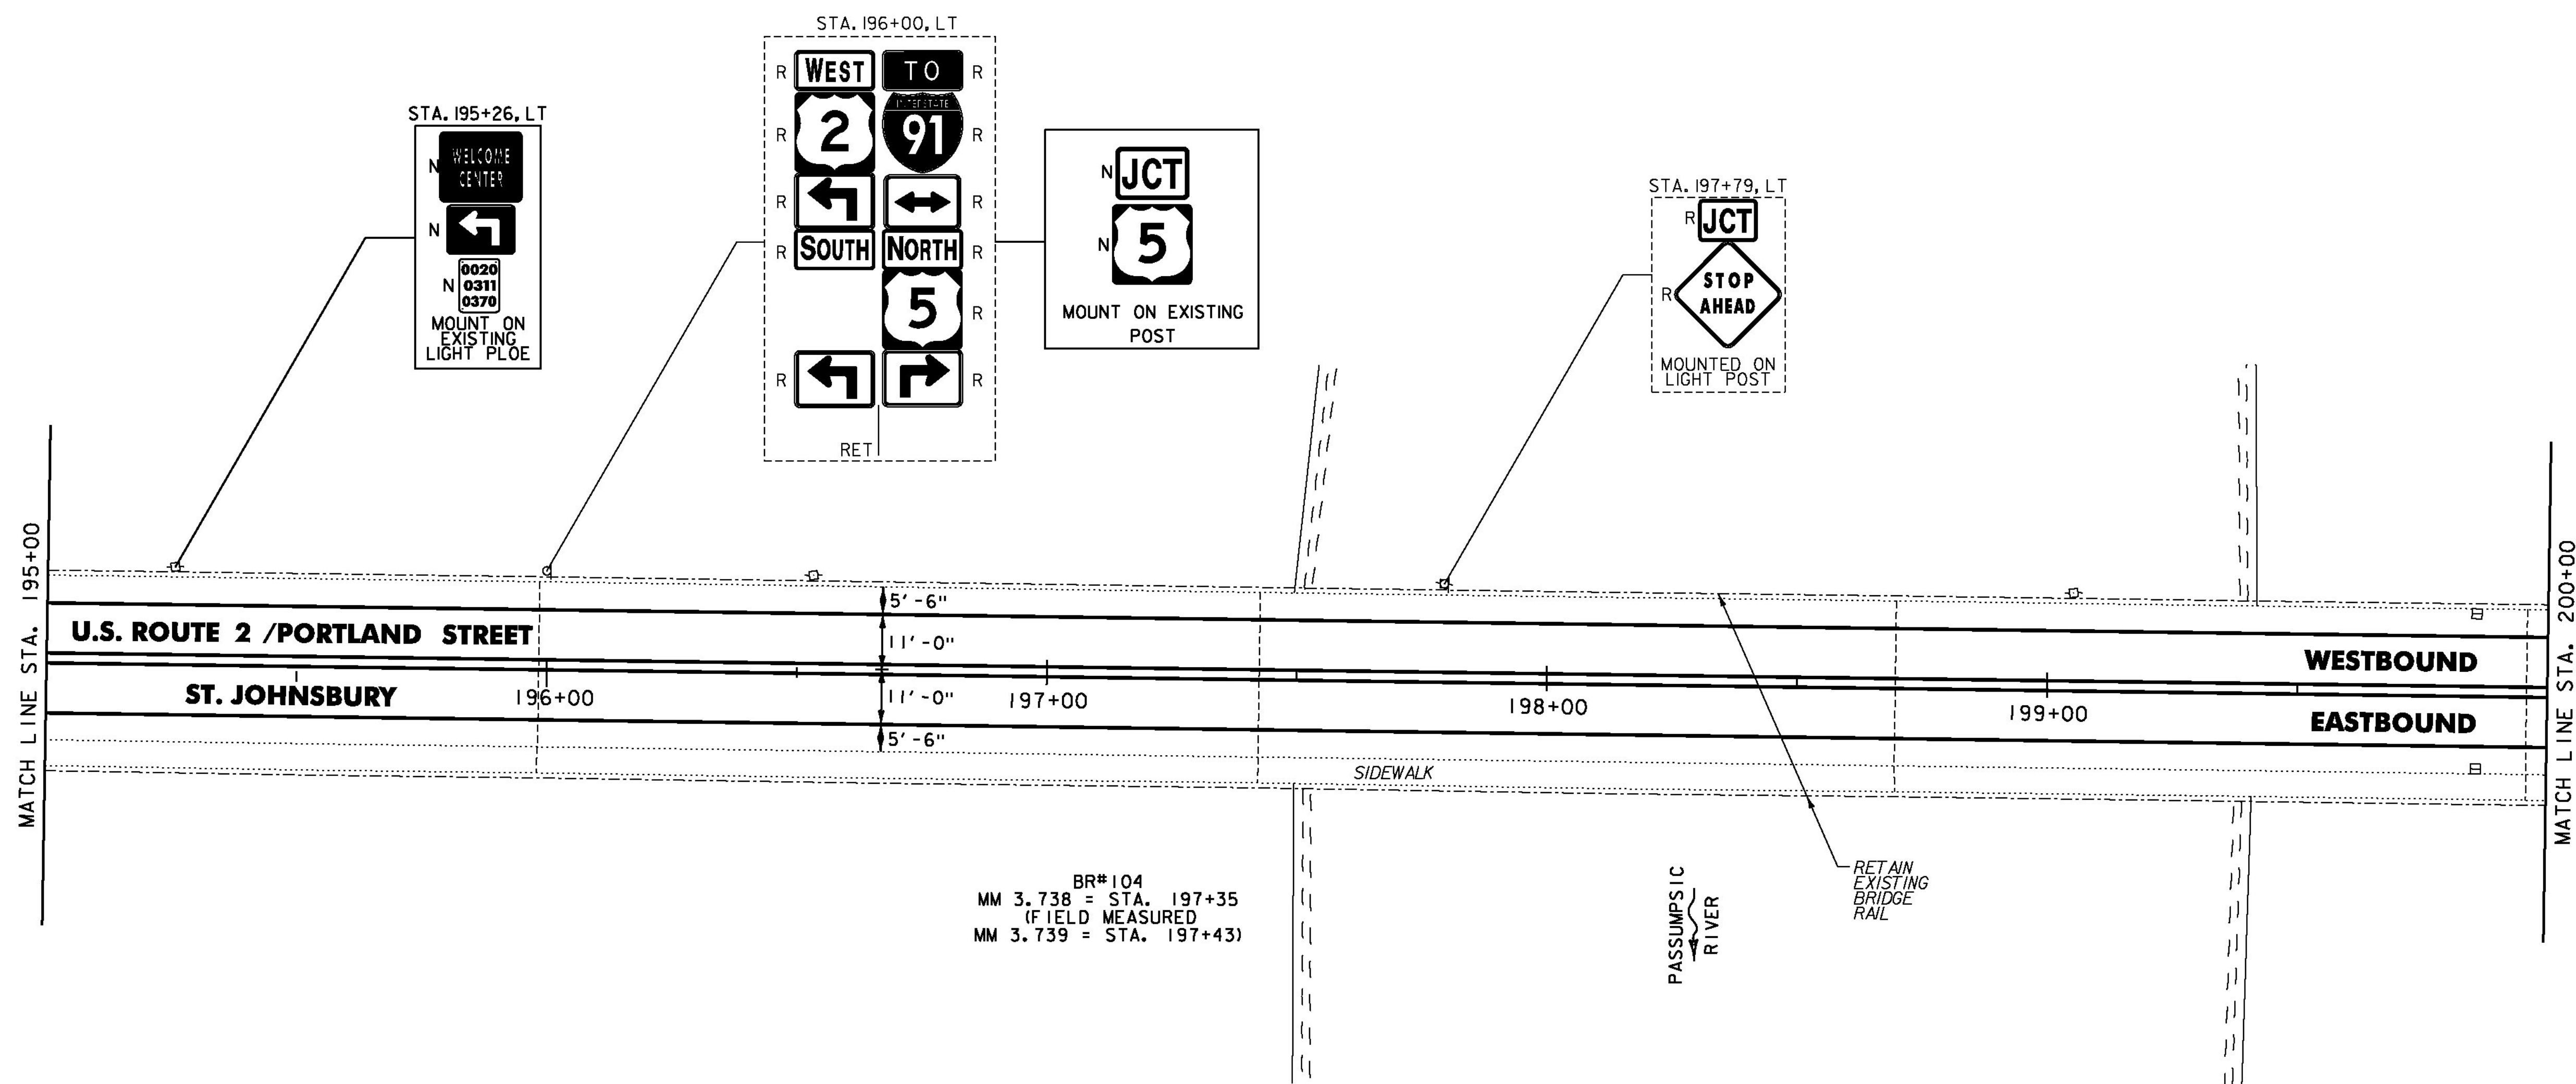

- NOTES:
- FOR LEGENDS, SEE SHEET 3.
 - ALL EXISTING SIGNS NOT SHOWN ON THE PLANS SHALL BE RETAINED.

NOT TO SCALE



PROJECT LAYOUT SHEET #15

PROJECT NAME: ST JOHNSBURY - LYNDON
 PROJECT NUMBER: STP 2936(I)

FILE NAME: pllc308.dgn
 PROJECT LEADER: G. EDWARDS
 DESIGNED BY: D. DRAPER

PLOT DATE: 5/5/2014
 DRAWN BY: D. DRAPER
 CHECKED BY: J. LITTLE
 SHEET 77 OF 250