

CHANGING ELEVATION OF DIS. CBS OR MHS
SEE SHEET 27

REHAB.
DIS. CBS OR MHS, CLASS I, II OR III
SEE SHEETS 27-28



ADJUST ELEVATION OF VALVE BOX
SEE SHEETS 28-29

DURABLE & TEMPORARY 4 INCH WHITE LINE
(ALL LINES WILL INCLUDE EDGE LINE BREAKS
AND RADII FOR SIDE ROADS)
STA. 210+00 TO 215+00, SOLID LT & RT

DURABLE & TEMPORARY 4 INCH YELLOW LINE
(ALL LINES WILL INCLUDE $\frac{1}{2}$ BREAKS FOR SIDE ROADS)
STA. 210+00 TO 215+00, SOLID LT & RT

DURABLE & TEMPORARY 8 INCH WHITE LINE
STA. 211+36 TO 211+56, LT (HYDRANT)
(SEE SHEET 55)

REMOVING SIGNS
AS SHOWN - 2

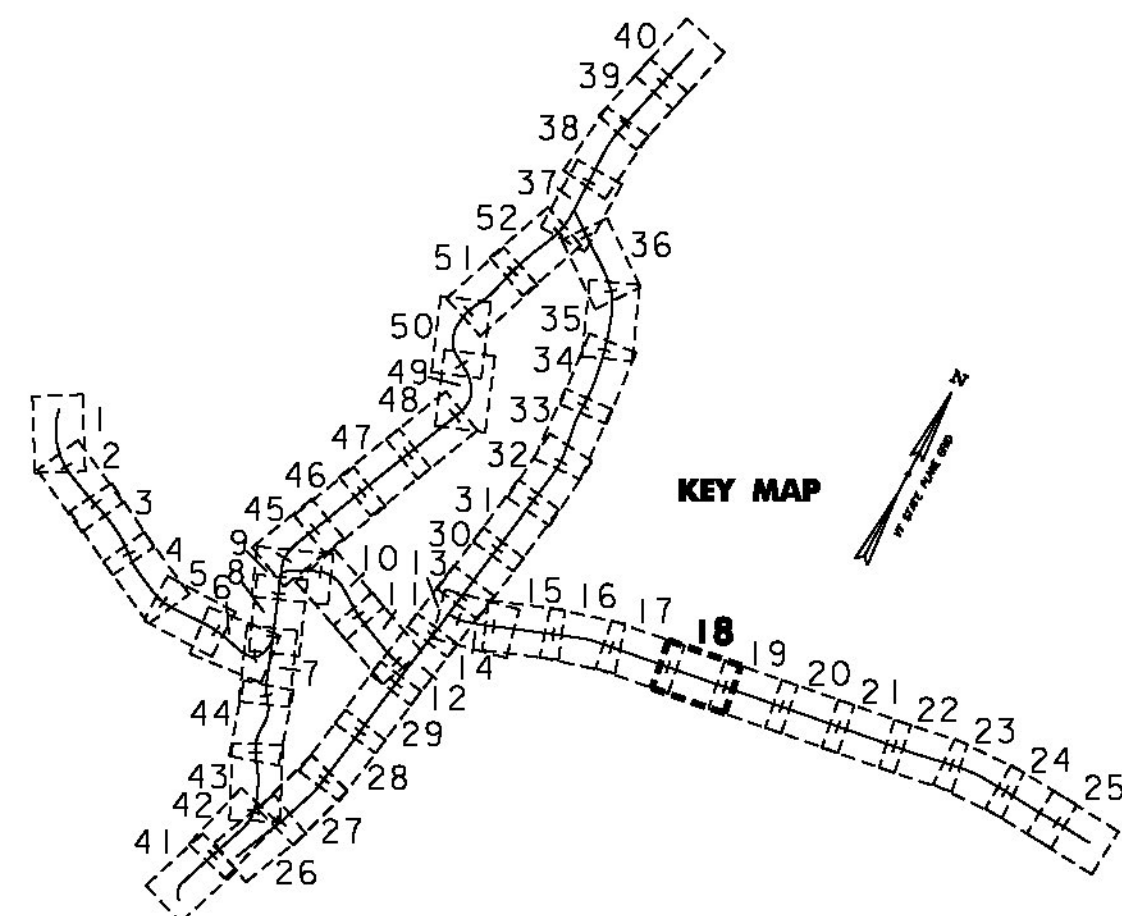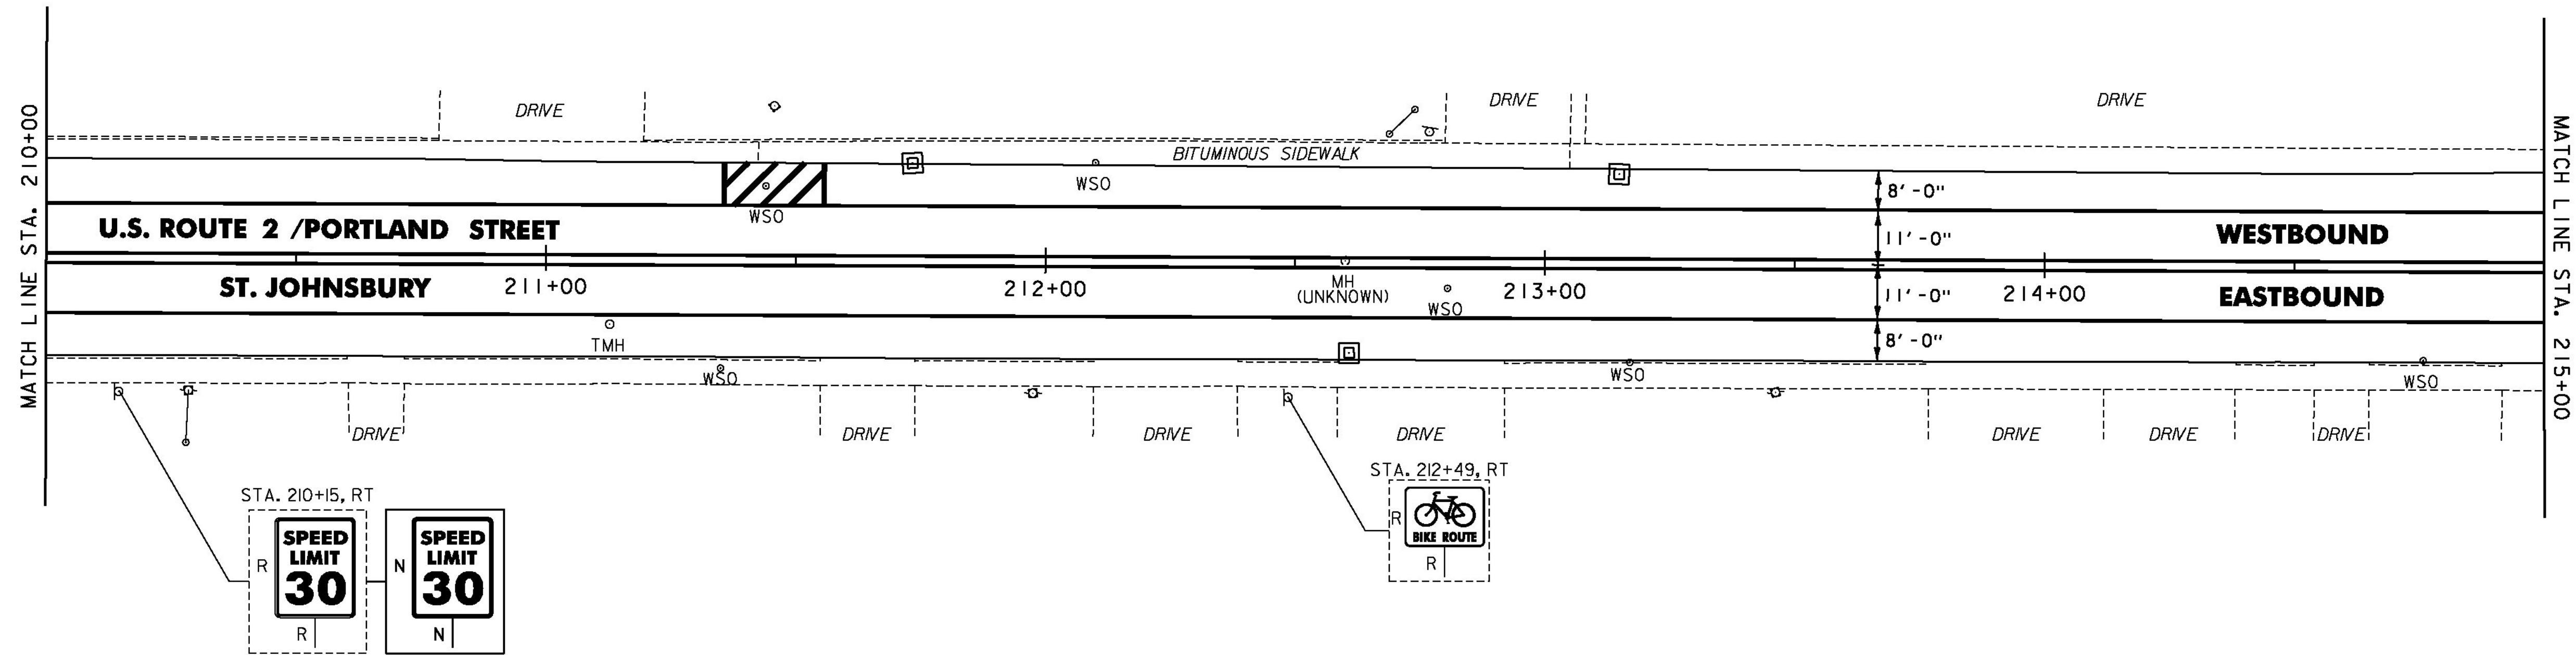

- NOTES:
- FOR LEGENDS, SEE SHEET 3.
 - ALL EXISTING SIGNS NOT SHOWN ON THE PLANS SHALL BE RETAINED.

NOT TO SCALE



PROJECT LAYOUT SHEET #18

PROJECT NAME: ST JOHNSBURY - LYNDON	PLOT DATE: 5/5/2014
PROJECT NUMBER: STP 2936(I)	DRAWN BY: D. DRAPER
FILE NAME: pllc308.dgn	CHECKED BY: J. LITTLE
PROJECT LEADER: G. EDWARDS	SHEET 80 OF 250
DESIGNED BY: D. DRAPER	