

**THINNING AND TRIMMING FOR SIGNS**

STA. 218+56, RT  
SEE SHEET 241 (TYP.)  
STA. 218+75, LT  
STA. 219+75, RT

**REHAB.**  
**DLs, CBs OR MHS, CLASS I, II OR III**  
SEE SHEETS 27-28

**CAST-IN-PLACE CONCRETE CURB, TYPE B**  
STA. 216+13, RT  
STA. 216+42, RT

**REMOVAL OF EXISTING CURB**  
STA. 216+13, RT  
STA. 216+42, RT

**PORTLAND CEMENT CONCRETE SIDEWALK, 5 INCH**  
STA. 215+31, RT  
STA. 215+33, LT  
STA. 216+13, RT  
STA. 216+42, RT  
STA. 218+67, RT  
STA. 218+67, LT

**DETECTABLE WARNING SURFACE**  
STA. 215+31, RT  
STA. 215+33, LT  
STA. 216+13, RT  
STA. 216+42, RT  
STA. 218+67, RT  
STA. 218+67, LT

**ADJUST ELEVATION OF VALVE BOX**  
SEE SHEETS 28-29

**DURABLE & TEMPORARY 4 INCH WHITE LINE**  
(ALL LINES WILL INCLUDE EDGE LINE BREAKS AND RADII FOR SIDE ROADS)  
STA. 215+00 TO 220+00, SOLID LT & RT  
STA. 219+65 TO 220+00, DOTTED RT

**DURABLE & TEMPORARY 4 INCH YELLOW LINE**  
(ALL LINES WILL INCLUDE E BREAKS FOR SIDE ROADS & CROSSWALKS)  
STA. 215+00 TO 218+72, SOLID LT & RT  
STA. 217+48 TO 220+00, DOUBLE SOLID LT & RT

**DURABLE & TEMPORARY 8 INCH WHITE LINE**  
STA. 216+00 TO 216+20, LT (HYDRANT)  
SEE SHEET 55

**DURABLE & TEMPORARY 8 INCH YELLOW LINE**  
STA. 217+95 TO 220+00, LT (DIAGONALS)  
SEE SHEET 55


**DURABLE & TEMPORARY 24 INCH STOP BAR**  
STA. 216+27, RT (SIMONS AVE. TH-512)

**DURABLE & TEMPORARY LETTER OR SYMBOL**  
STA. 216+27, RT "STOP" (SIMONS AVE. TH-512)

**REMOVING SIGNS**  
AS SHOWN - 15

**DURABLE CROSSWALK MARKING, TYPE A TAPE**  
STA. 215+31, RT TO 215+33, LT  
STA. 216+27, RT (SIMONS AVE. TH-512)  
STA. 218+67, LT-RT  
SEE SHEET 55 (TYP.)

**TEMPORARY CROSSWALK MARKING, PAINT**  
STA. 215+31, RT TO 215+33, LT  
STA. 216+27, RT (SIMONS AVE. TH-512)  
STA. 218+67, LT-RT  
SEE SHEET 55 (TYP.)

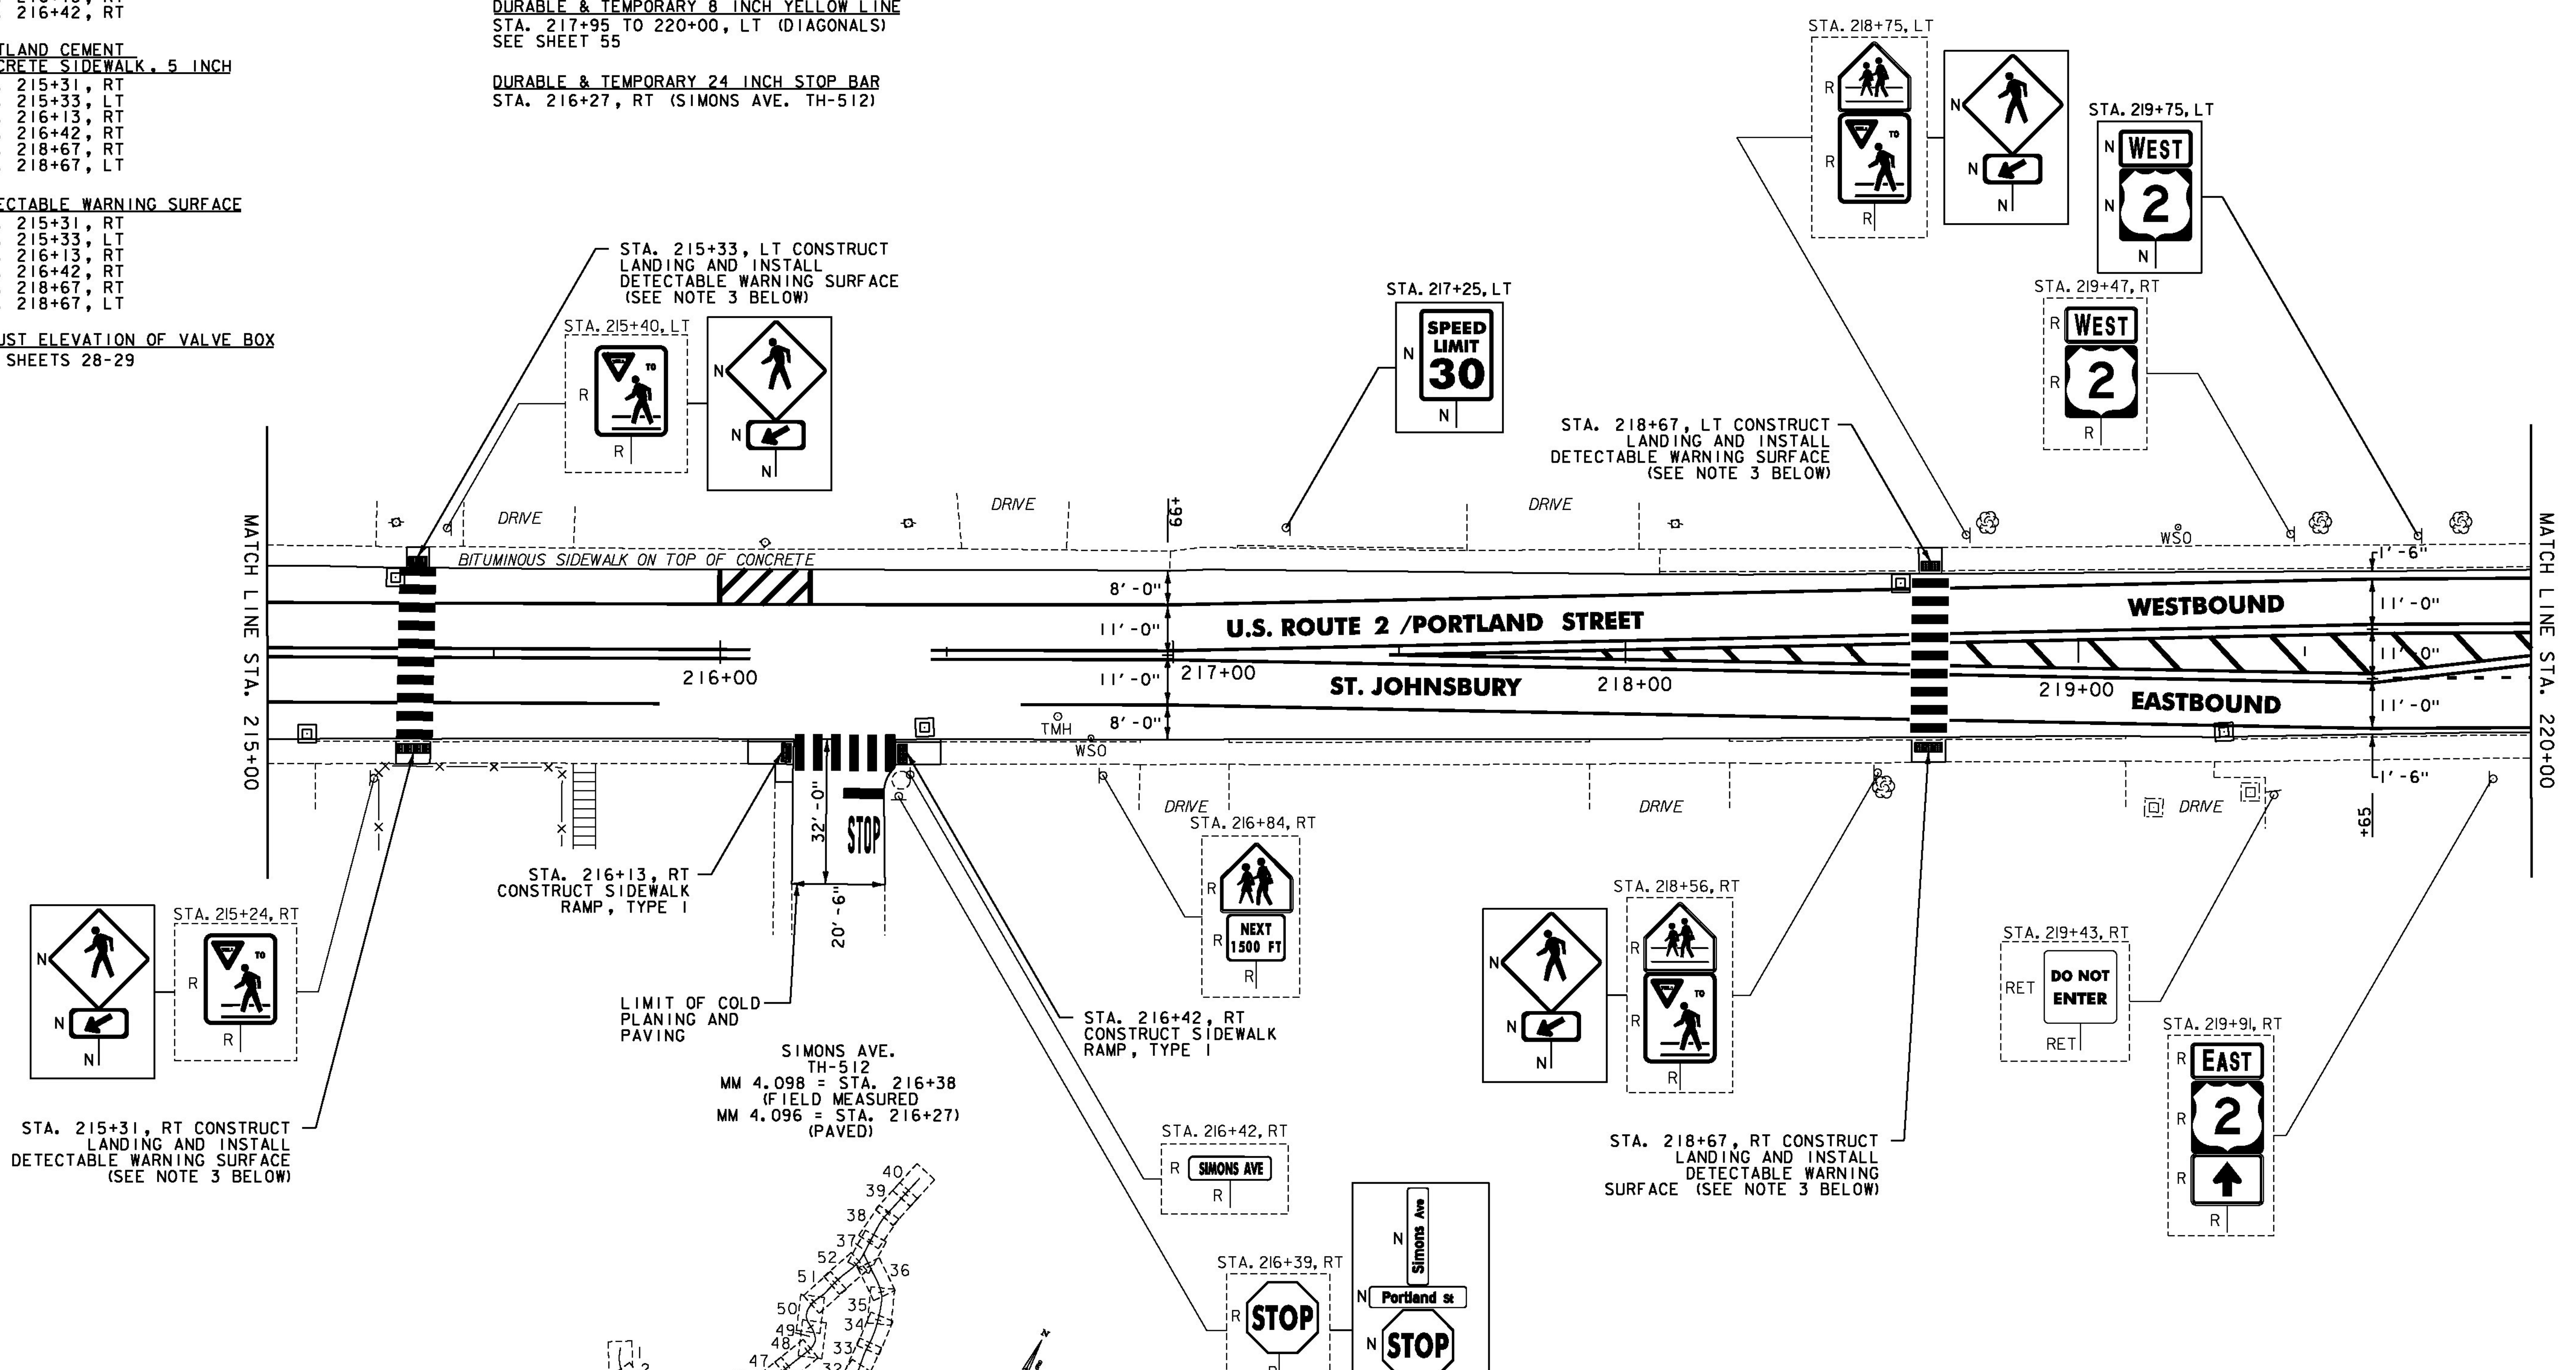

- NOTES:**
- FOR LEGENDS, SEE SHEET 3.
  - ALL EXISTING SIGNS NOT SHOWN ON THE PLANS SHALL BE RETAINED.
  - THE SIDEWALK "LANDINGS" NOTED CONSIST OF THE REMOVAL AND REPLACEMENT OF A SINGLE SLAB OF CONCRETE SIDEWALK IN ORDER TO INSTALL A NEW DETECTABLE WARNING SURFACE. SEE SHEETS 12-25.



NOT TO SCALE	
<b>PROJECT LAYOUT SHEET #19</b>	
PROJECT NAME: ST JOHNSBURY - LYNDON	PLOT DATE: 5/5/2014
PROJECT NUMBER: STP 2936(I)	DRAWN BY: D. DRAPER
FILE NAME: pllc308.dgn	DESIGNED BY: D. DRAPER
	CHECKED BY: J. LITTLE
	SHEET 81 OF 250