

THINNING AND TRIMMING FOR SIGNS
 STA. 88+65, LT
 SEE SHEET 241 (TYP.)

REHAB.
 DLS, CBS OR MHS, CLASS I, II OR III
 SEE SHEETS 27-28

CHANGE ELEVATION OF SEWER MANHOLES
 SEE SHEET 28

CAST-IN-PLACE CONCRETE CURB, TYPE B
 STA. 85+48, LT
 STA. 85+81, LT

REMOVAL OF EXISTING CURB
 STA. 85+48, LT
 STA. 85+81, LT

PORTLAND CEMENT CONCRETE SIDEWALK, 5 INCH
 STA. 85+48, LT
 STA. 85+81, LT
 STA. 88+53, RT
 STA. 88+53, LT

DETECTABLE WARNING SURFACE
 STA. 85+48, LT
 STA. 85+81, LT
 STA. 88+53, RT
 STA. 88+53, LT

ADJUST ELEVATION OF VALVE BOX
 SEE SHEETS 28-29

DURABLE & TEMPORARY 4 INCH WHITE LINE
 (ALL LINES WILL INCLUDE EDGE LINE BREAKS AND RADII FOR SIDE ROADS)
 STA. 85+00 TO 88+52, SOLID LT
 STA. 85+00 TO 89+89, SOLID LT
 STA. 88+36, SOLID RT (EDGELINES, DEPOT SQ. TH-544)
 STA. 88+52 TO 89+52, DOTTED RT
 STA. 88+76 TO 90+00, RT (PARKING SPACES & DIAGONALS)
 SEE SHEETS 55 TO 56 (TYP.)
 STA. 89+52 TO 90+00, SOLID RT (LANE LINE)
 STA. 89+89 TO 90+00, LT (PARKING SPACES)

DURABLE & TEMPORARY 4 INCH YELLOW LINE
 (ALL LINES WILL INCLUDE BREAKS FOR SIDE ROADS & CROSSWALKS)
 STA. 85+00 TO 87+52, SOLID LT & RT
 STA. 85+64, DOUBLE SOLID LT (FEDERAL ST. TH-376)
 STA. 87+52 TO 89+52, DOUBLE SOLID RT (2)
 STA. 88+36, DOUBLE SOLID RT (DEPOT SQ. TH-544)
 STA. 89+52 TO 90+00, SOLID LT & RT

DURABLE & TEMPORARY 8 INCH YELLOW LINE
 STA. 87+78 TO 89+27, RT (DIAGONALS)
 SEE SHEET 55

DURABLE & TEMPORARY 24 INCH STOP BAR
 STA. 85+64, LT (FEDERAL ST. TH-376)
 STA. 88+36, RT (DEPOT SQ. TH-544.)

DURABLE & TEMPORARY LETTER OR SYMBOL
 STA. 85+64, LT "STOP" (FEDERAL ST. TH-376)
 STA. 88+36, RT "STOP" (DEPOT SQ. TH-544)
 STA. 89+56, RT ARROW (2)

DURABLE CROSSWALK MARKING, TYPE D TAPE
 STA. 85+64, LT (FEDERAL ST. TH-376)
 STA. 88+51, LT TO 88+52, RT
 SEE SHEET 55 (TYP.)

TEMPORARY CROSSWALK MARKING, PAINT
 STA. 85+64, LT (FEDERAL ST. TH-376)
 STA. 88+51, LT TO 88+52, RT
 SEE SHEET 55 (TYP.)


REMOVING SIGNS
 AS SHOWN - 23

ERECTING SALVAGED SIGNS
 AS SHOWN - 2

SPECIAL PROVISION (PARKING METER POST)
 STA. 89+04, RT
 STA. 89+27, RT
 STA. 89+49, RT
 STA. 89+72, RT
 STA. 89+95, RT

SPECIAL PROVISION (REMOVE & RESET PARKING METER)
 STA. 89+04, RT
 STA. 89+27, RT
 STA. 89+49, RT
 STA. 89+72, RT
 STA. 89+95, RT

SPECIAL PROVISION (REMOVE PARKING METER POST)
 STA. 89+18, RT
 STA. 89+43, RT
 STA. 89+67, RT
 STA. 89+92, RT

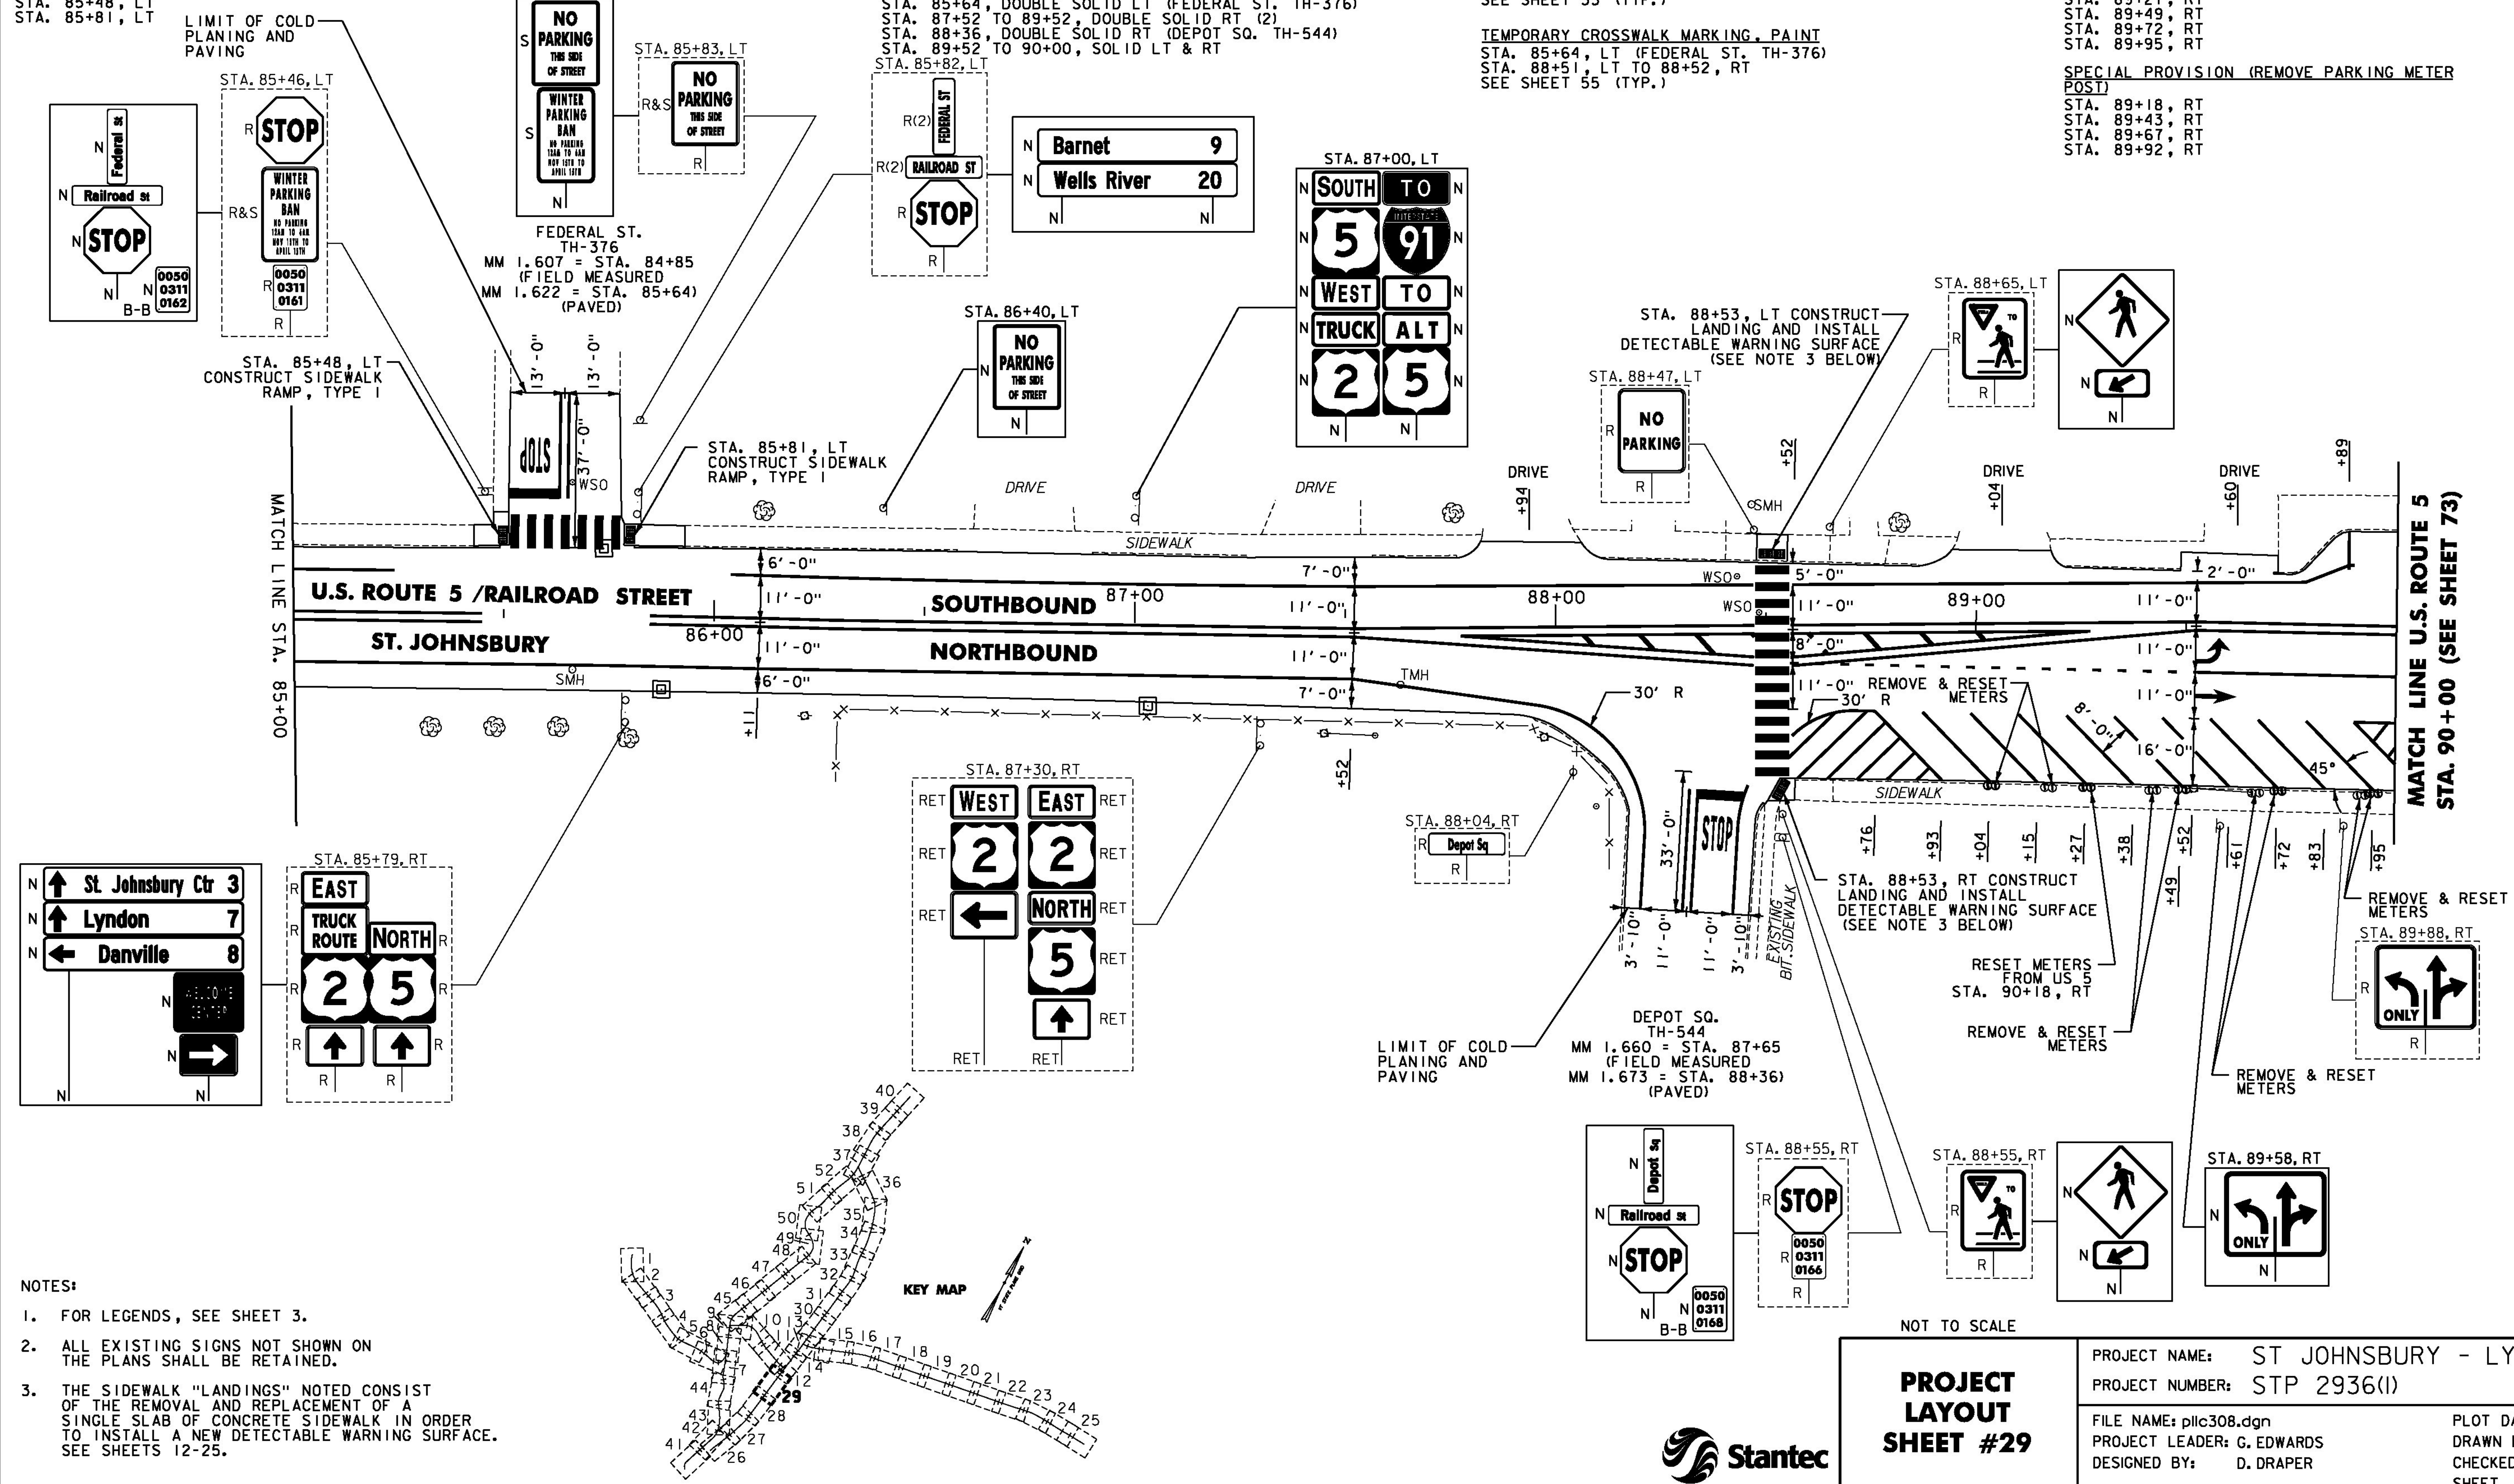

NOTES:

- FOR LEGENDS, SEE SHEET 3.
- ALL EXISTING SIGNS NOT SHOWN ON THE PLANS SHALL BE RETAINED.
- THE SIDEWALK "LANDINGS" NOTED CONSIST OF THE REMOVAL AND REPLACEMENT OF A SINGLE SLAB OF CONCRETE SIDEWALK IN ORDER TO INSTALL A NEW DETECTABLE WARNING SURFACE. SEE SHEETS 12-25.

PROJECT LAYOUT SHEET #29	PROJECT NAME: ST JOHNSBURY - LYNDON
	PROJECT NUMBER: STP 2936(I)
	FILE NAME: pllc308.dgn
DESIGNED BY: D. DRAPER	PLOT DATE: 5/5/2014
	DRAWN BY: D. DRAPER
	CHECKED BY: J. LITTLE
	SHEET 91 OF 250

