

REHAB,
 DIS, CBS OR MHS, CLASS I, II OR III
 SEE SHEETS 27-28





CHANGING ELEVATION OF SEWER MANHOLES
 SEE SHEET 28

ADJUST ELEVATION OF VALVE BOX
 SEE SHEETS 28-29

DURABLE & TEMPORARY 4 INCH WHITE LINE
 (ALL LINES WILL INCLUDE EDGE LINE BREAKS
 AND RADII FOR SIDE ROADS)
 STA. 113+00 TO 118+00, SOLID LT & RT

REMOVING SIGNS
 AS SHOWN - 2

DURABLE & TEMPORARY 4 INCH YELLOW LINE
 (ALL LINES WILL INCLUDE $\frac{1}{2}$ BREAKS FOR SIDE ROADS)
 STA. 113+00 TO 118+00, SOLID LT & RT

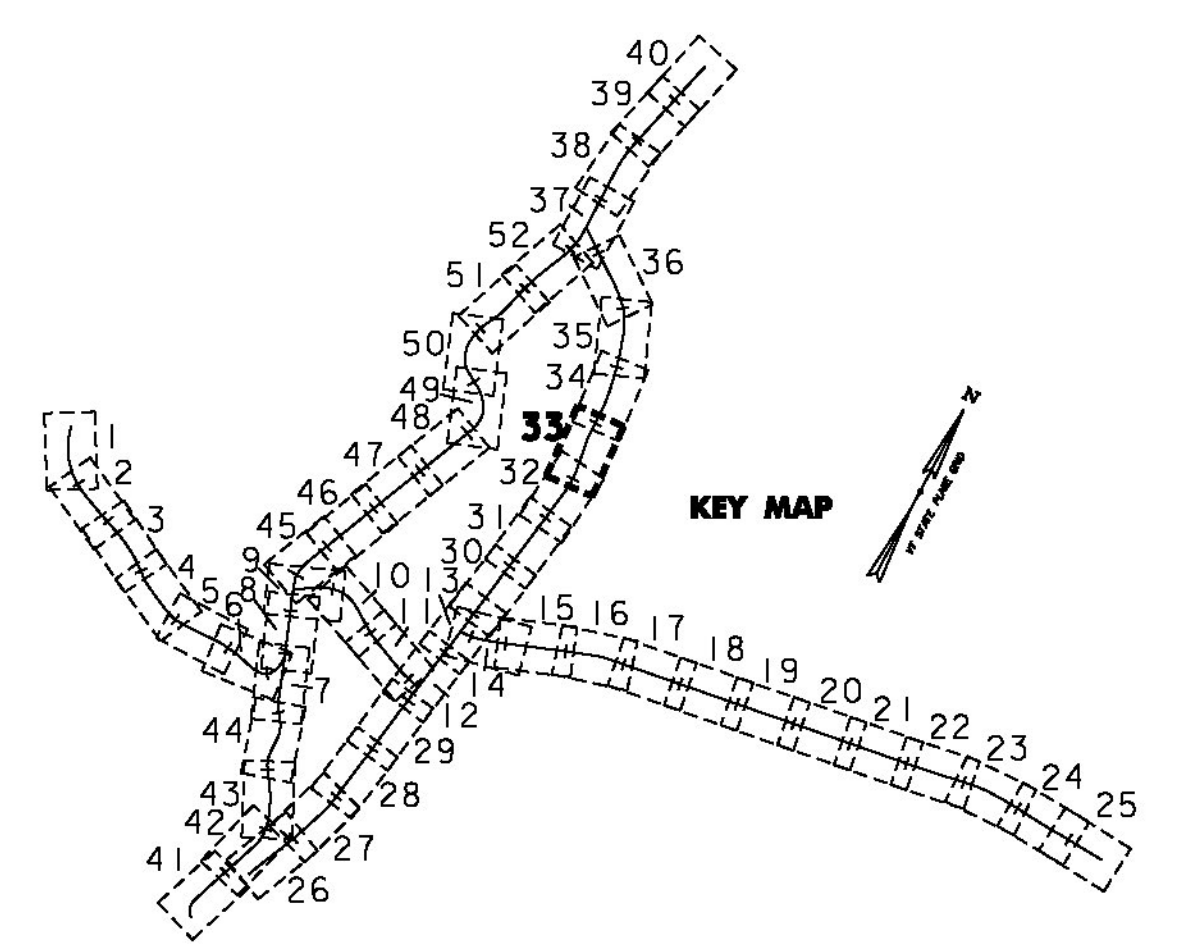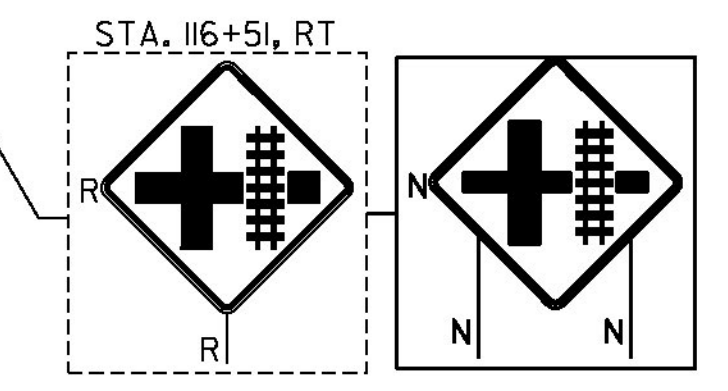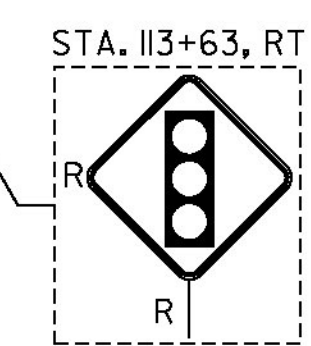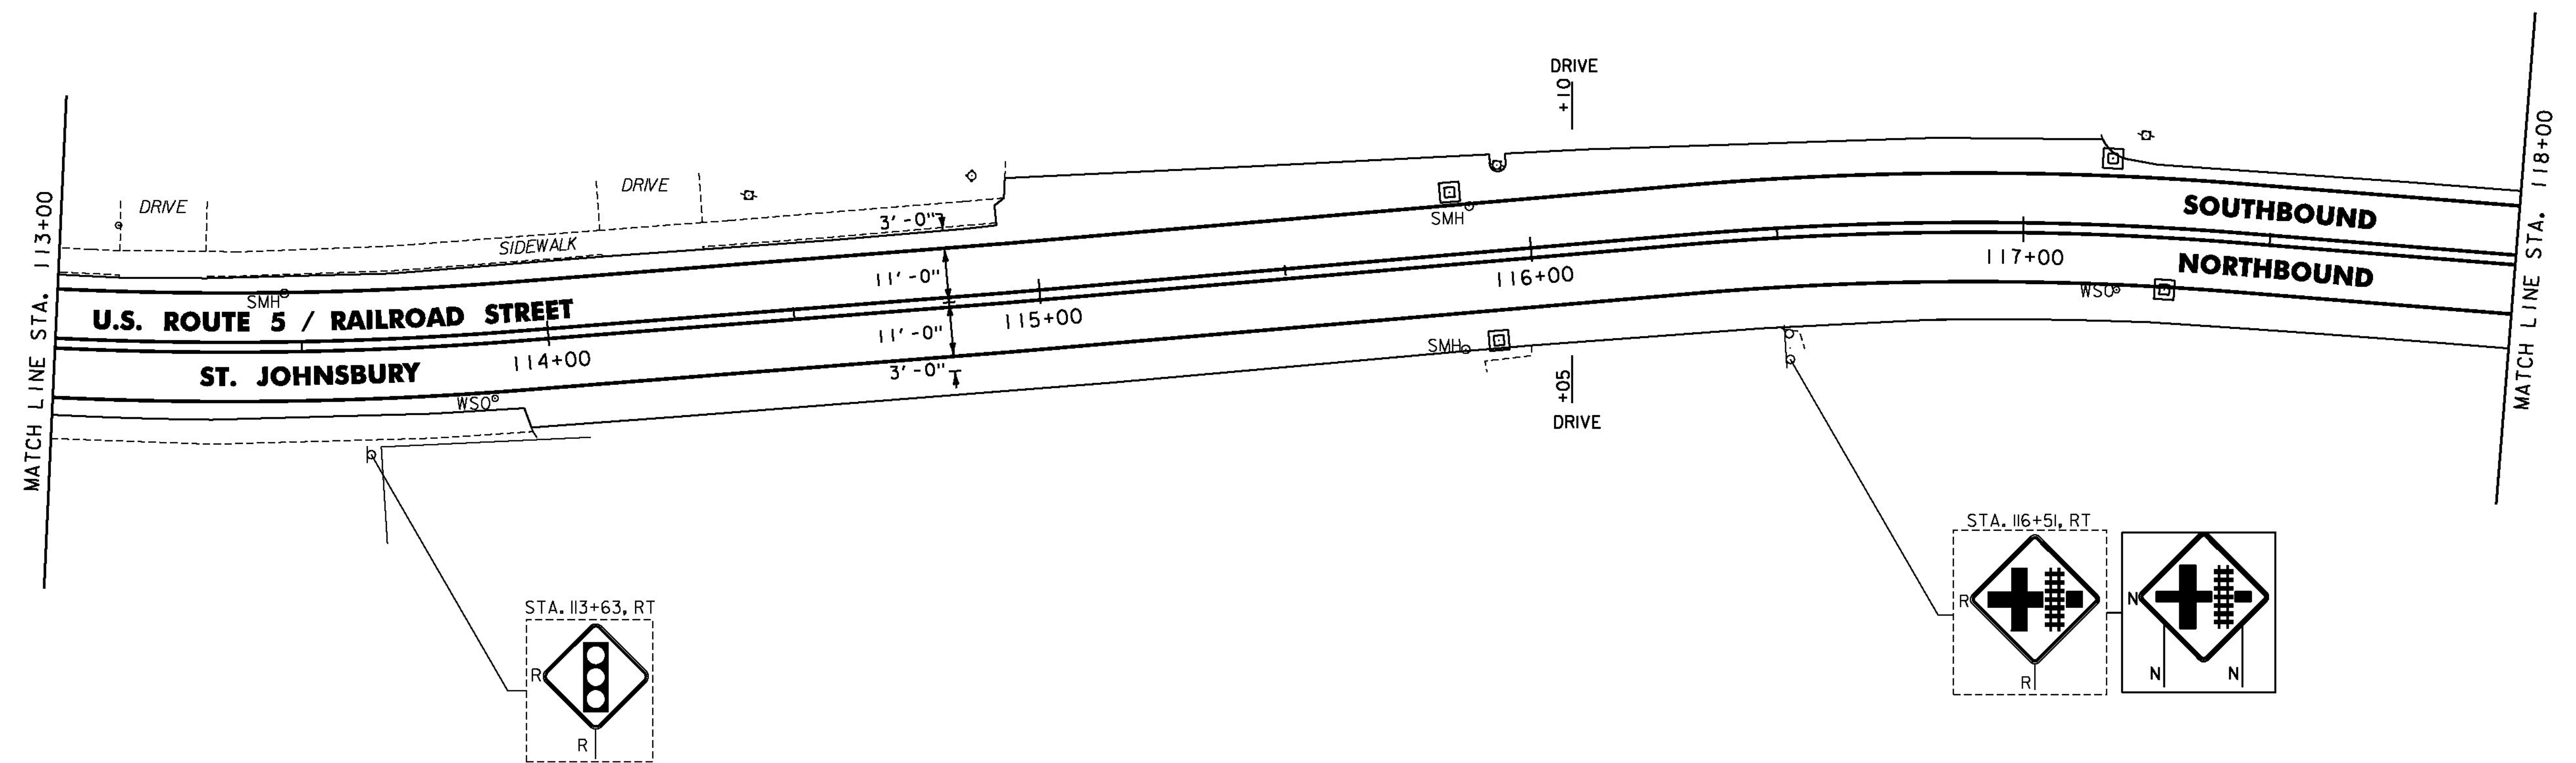

- NOTES:
- FOR LEGENDS, SEE SHEET 3.
 - ALL EXISTING SIGNS NOT SHOWN ON THE PLANS SHALL BE RETAINED.

NOT TO SCALE



PROJECT LAYOUT SHEET #33	PROJECT NAME: ST JOHNSBURY - LYNDON	PLOT DATE: 5/5/2014
	PROJECT NUMBER: STP 2936(I)	DRAWN BY: D. DRAPER
	FILE NAME: pllc308.dgn	CHECKED BY: J. LITTLE
	DESIGNED BY: D. DRAPER	SHEET 95 OF 250