

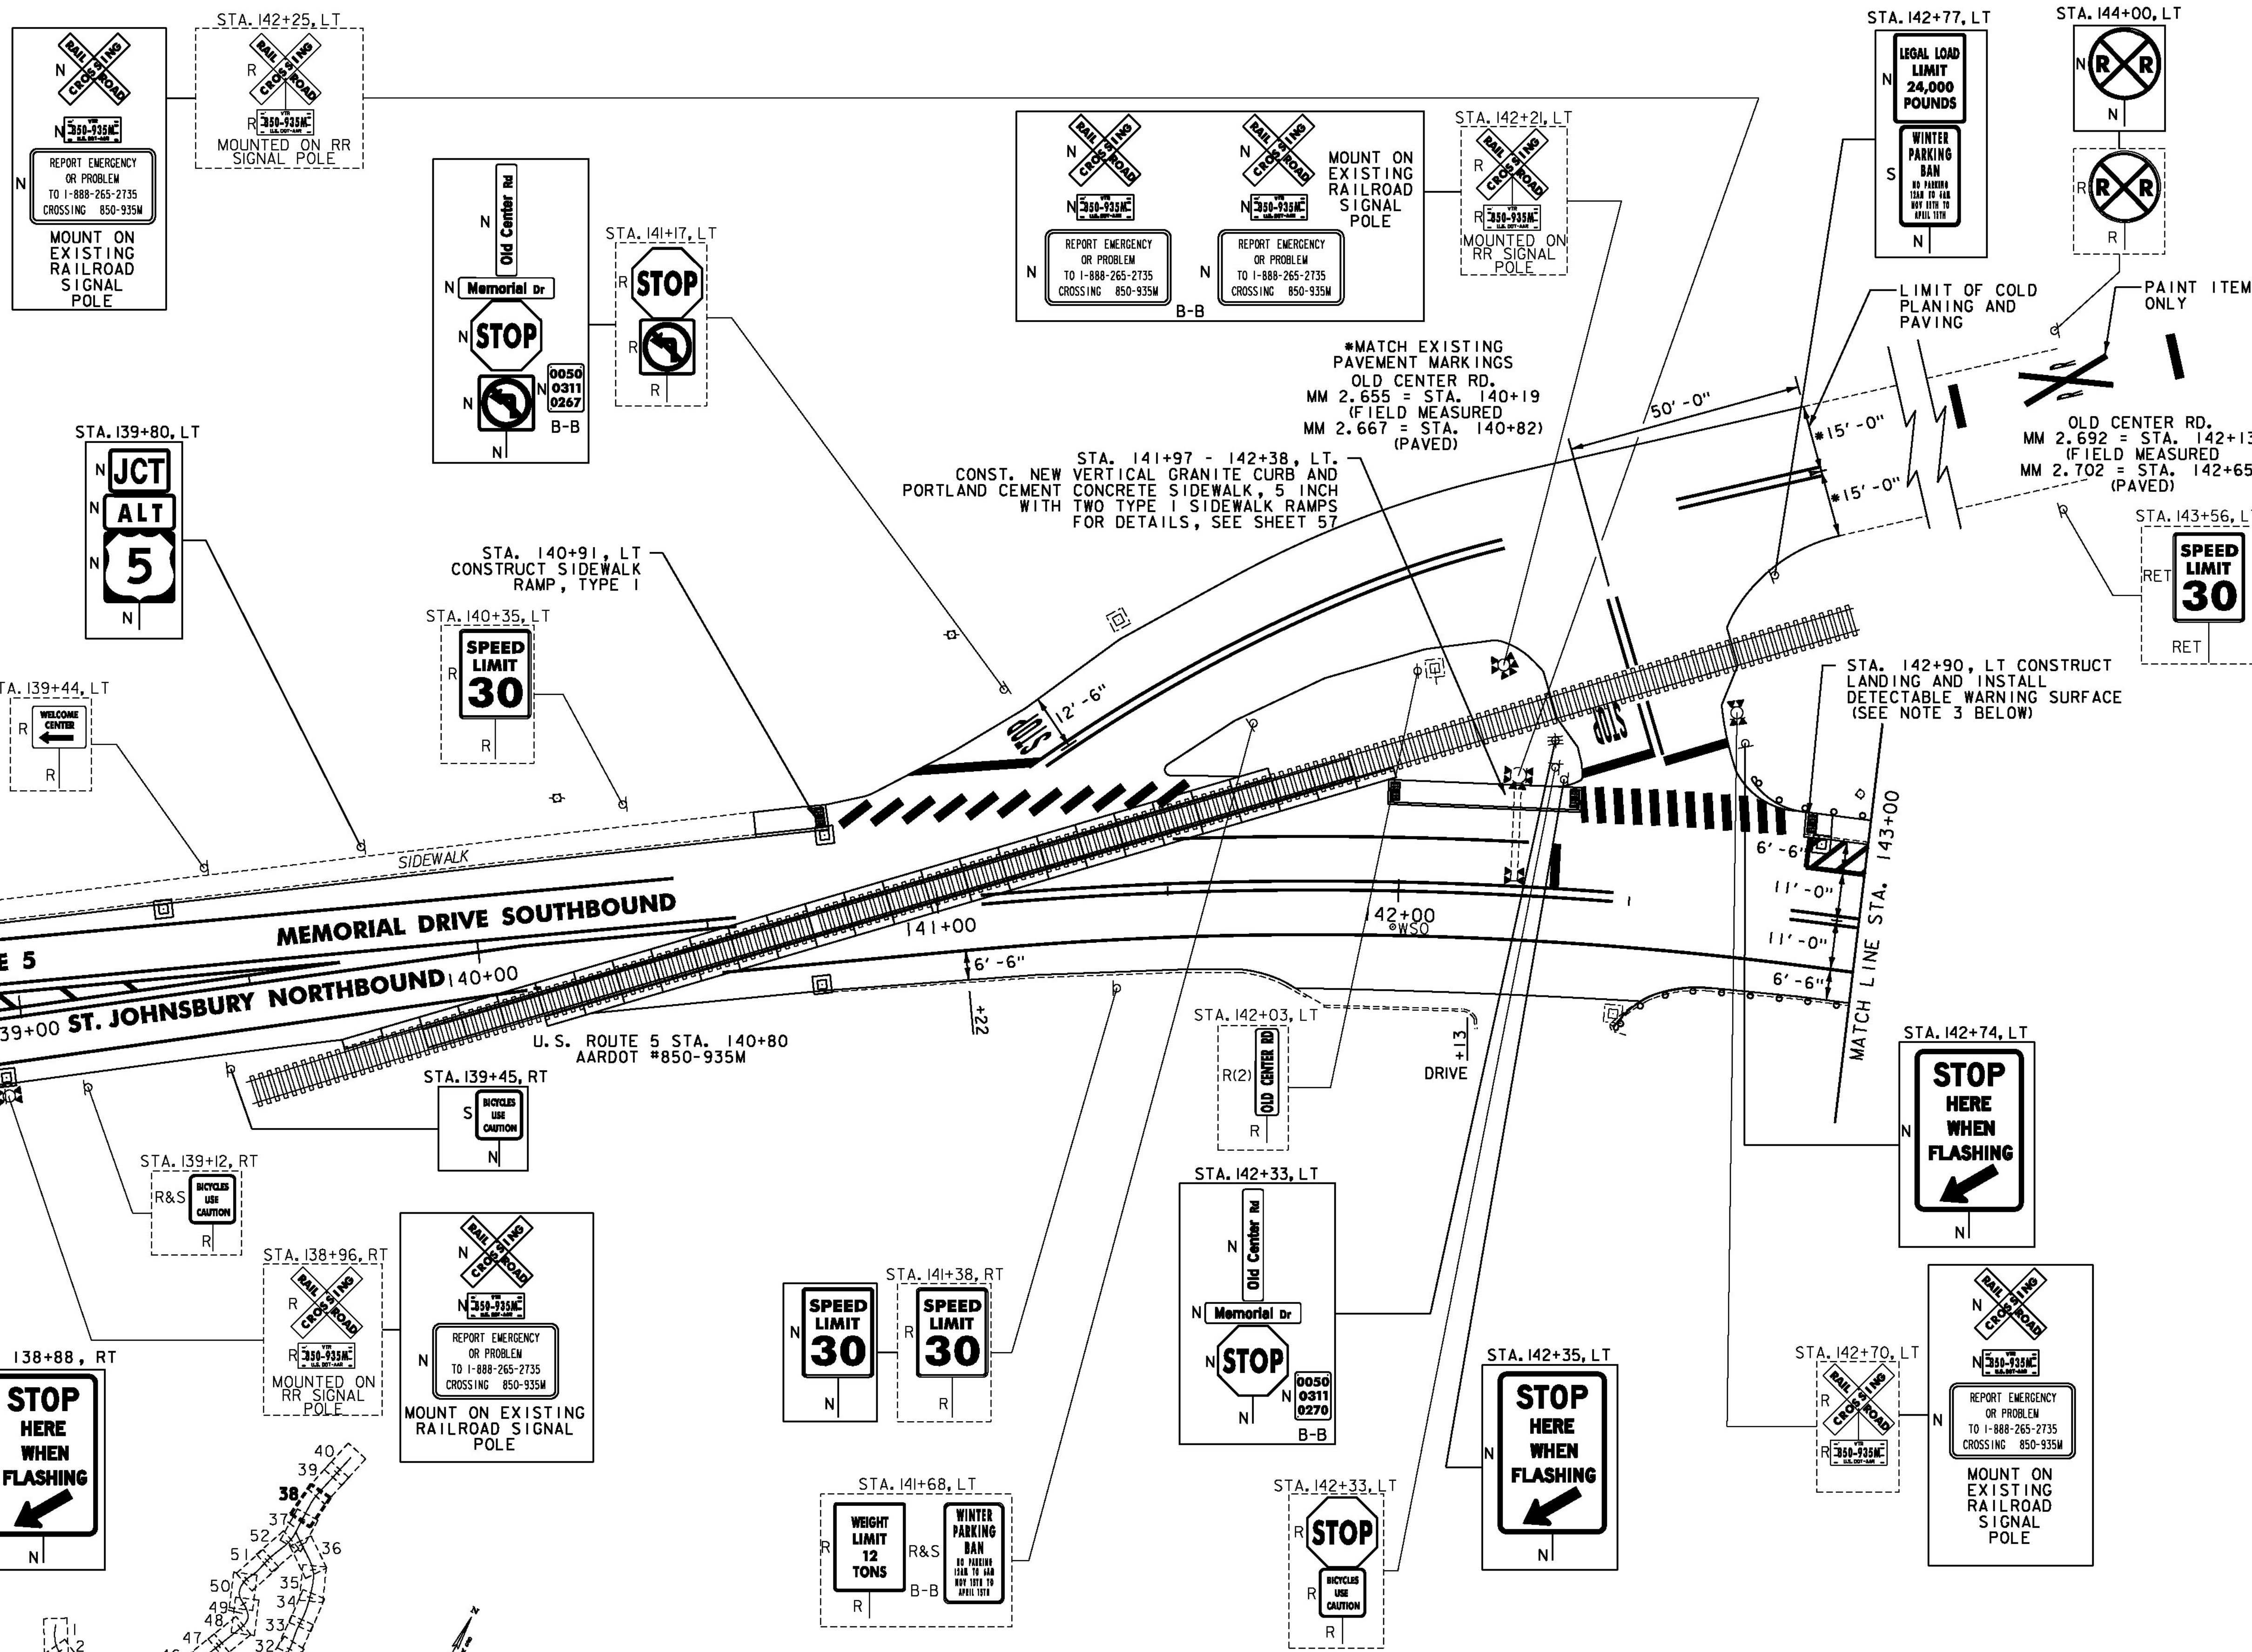


**FOR ALL CONSTRUCTION NOTES
SEE SHEET 102**

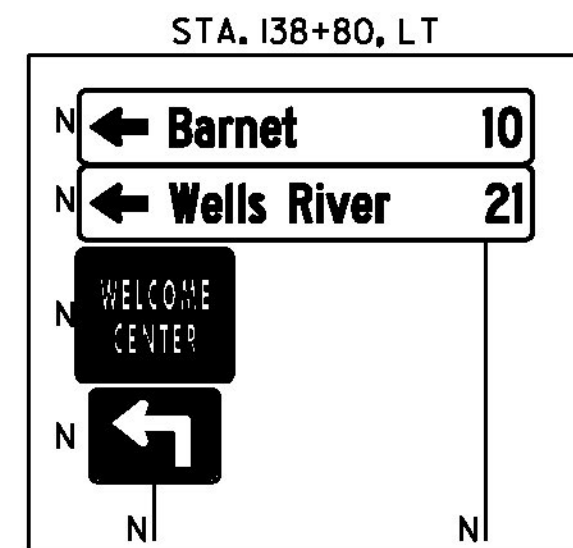

- NOTES:
- FOR LEGENDS, SEE SHEET 3.
 - ALL EXISTING SIGNS NOT SHOWN ON THE PLANS SHALL BE RETAINED.
 - THE SIDEWALK "LANDINGS" NOTED CONSIST OF THE REMOVAL AND REPLACEMENT OF A SINGLE SLAB OF CONCRETE SIDEWALK IN ORDER TO INSTALL A NEW DETECTABLE WARNING SURFACE. SEE SHEETS 12-25.
 - SEE SHEETS 41-45 FOR RAILROAD CROSSING DETAILS.

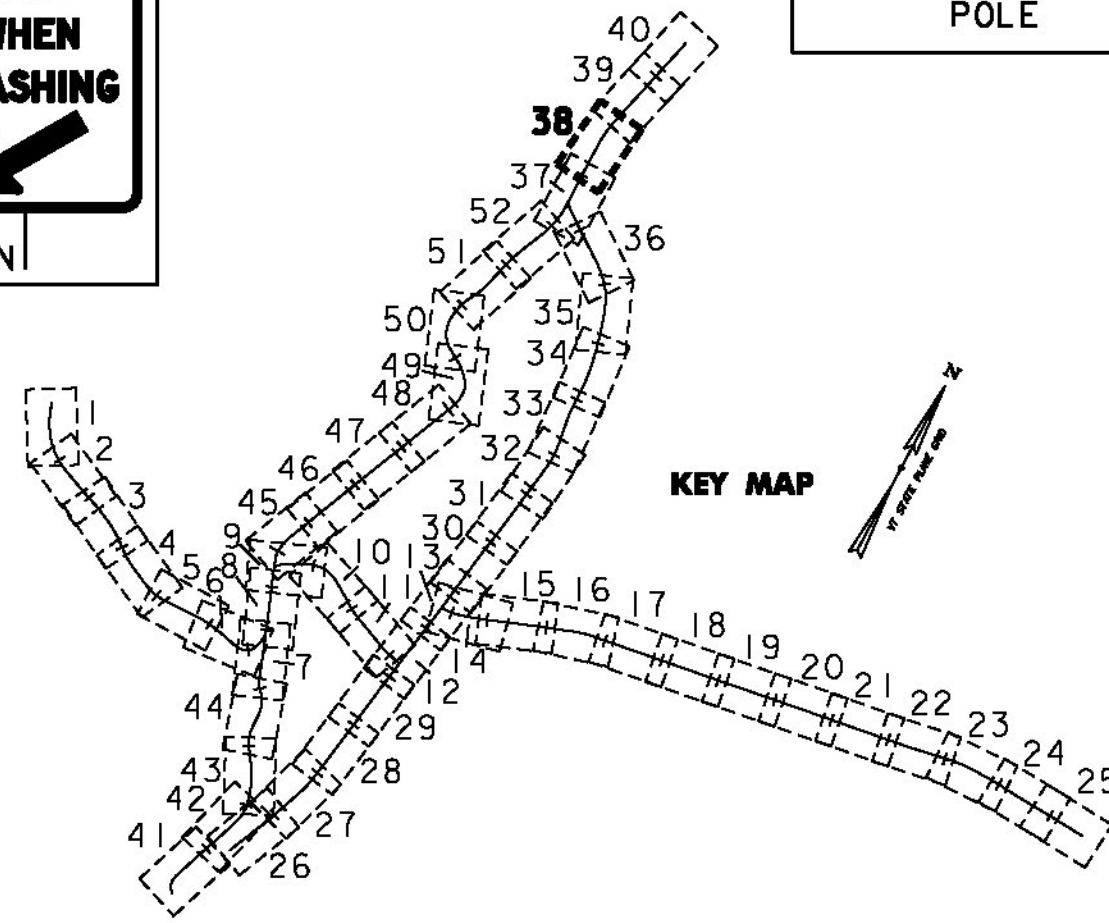

PROJECT LAYOUT SHEET #38A		PROJECT NAME: ST JOHNSBURY - LYNDON	
		PROJECT NUMBER: STP 2936(1)	
FILE NAME: pllc308.dgn	DESIGNED BY: D. DRAPER	PLOT DATE: 5/5/2014	DRAWN BY: D. DRAPER
			CHECKED BY: J. LITTLE
			SHEET 101 OF 250