

CHANGING ELEVATION OF Dis. CBs OR MHS
SEE SHEET 27

STEEL BEAM GUARDRAIL, GALVANIZED W/8 FEET POSTS
STA. 10+00 TO 15+00, RT

REMOVAL AND DISPOSAL OF GUARDRAIL
STA. 10+00 TO 15+00, RT

DURABLE & TEMPORARY 4 INCH WHITE LINE
(ALL LINES WILL INCLUDE EDGE LINE BREAKS
AND RADIUS FOR SIDE ROADS)
STA. 10+00 TO 15+00, SOLID LT & RT



DURABLE & TEMPORARY 4 INCH YELLOW LINE
(ALL LINES WILL INCLUDE C BREAKS FOR SIDE ROADS)
STA. 10+00 TO 15+00, SOLID LT & RT

REMOVING SIGNS
AS SHOWN - 1

REHAB,
Dis. CBs OR MHS, CLASS I, II, OR III
SEE SHEETS 27-28

CHANGING ELEVATION OF SEWER MANHOLES
SEE SHEET 28

TREATED TIMBER CURB
STA. 14+45 TO 15+00, RT

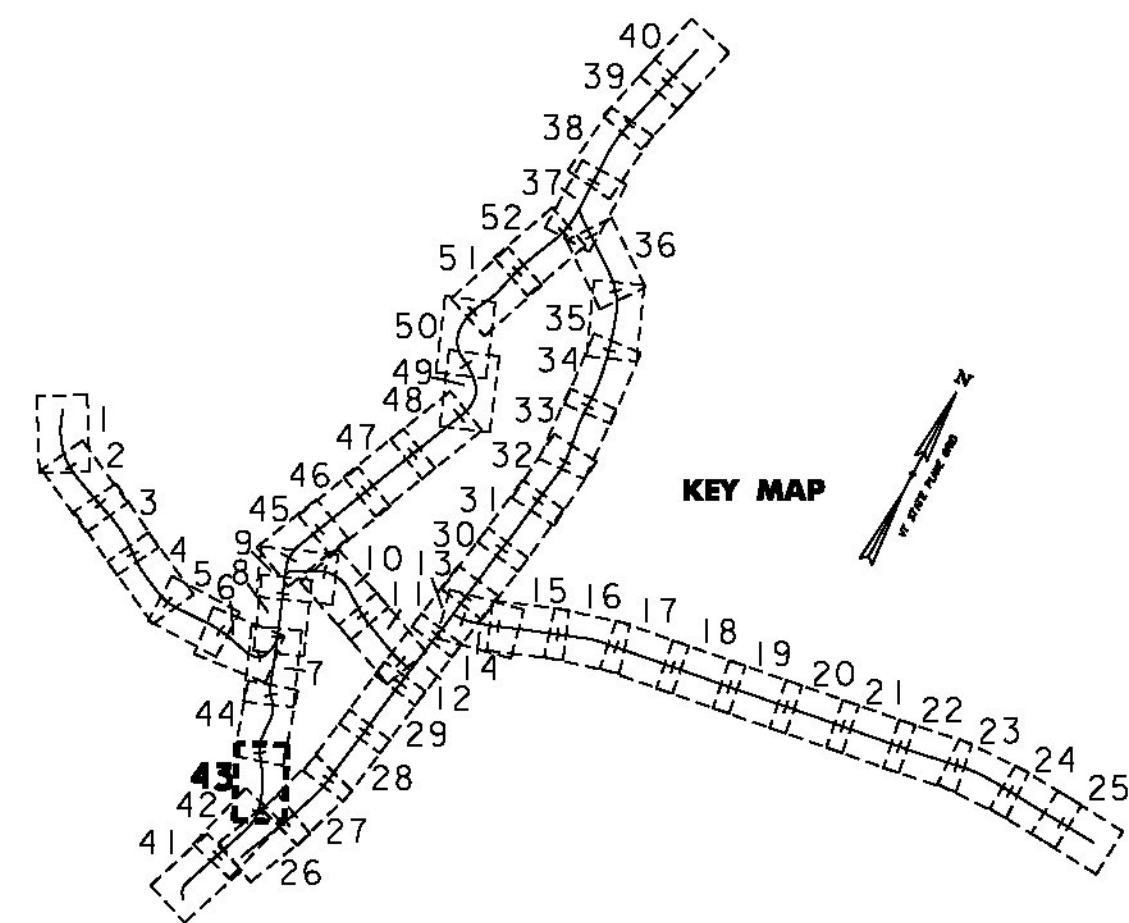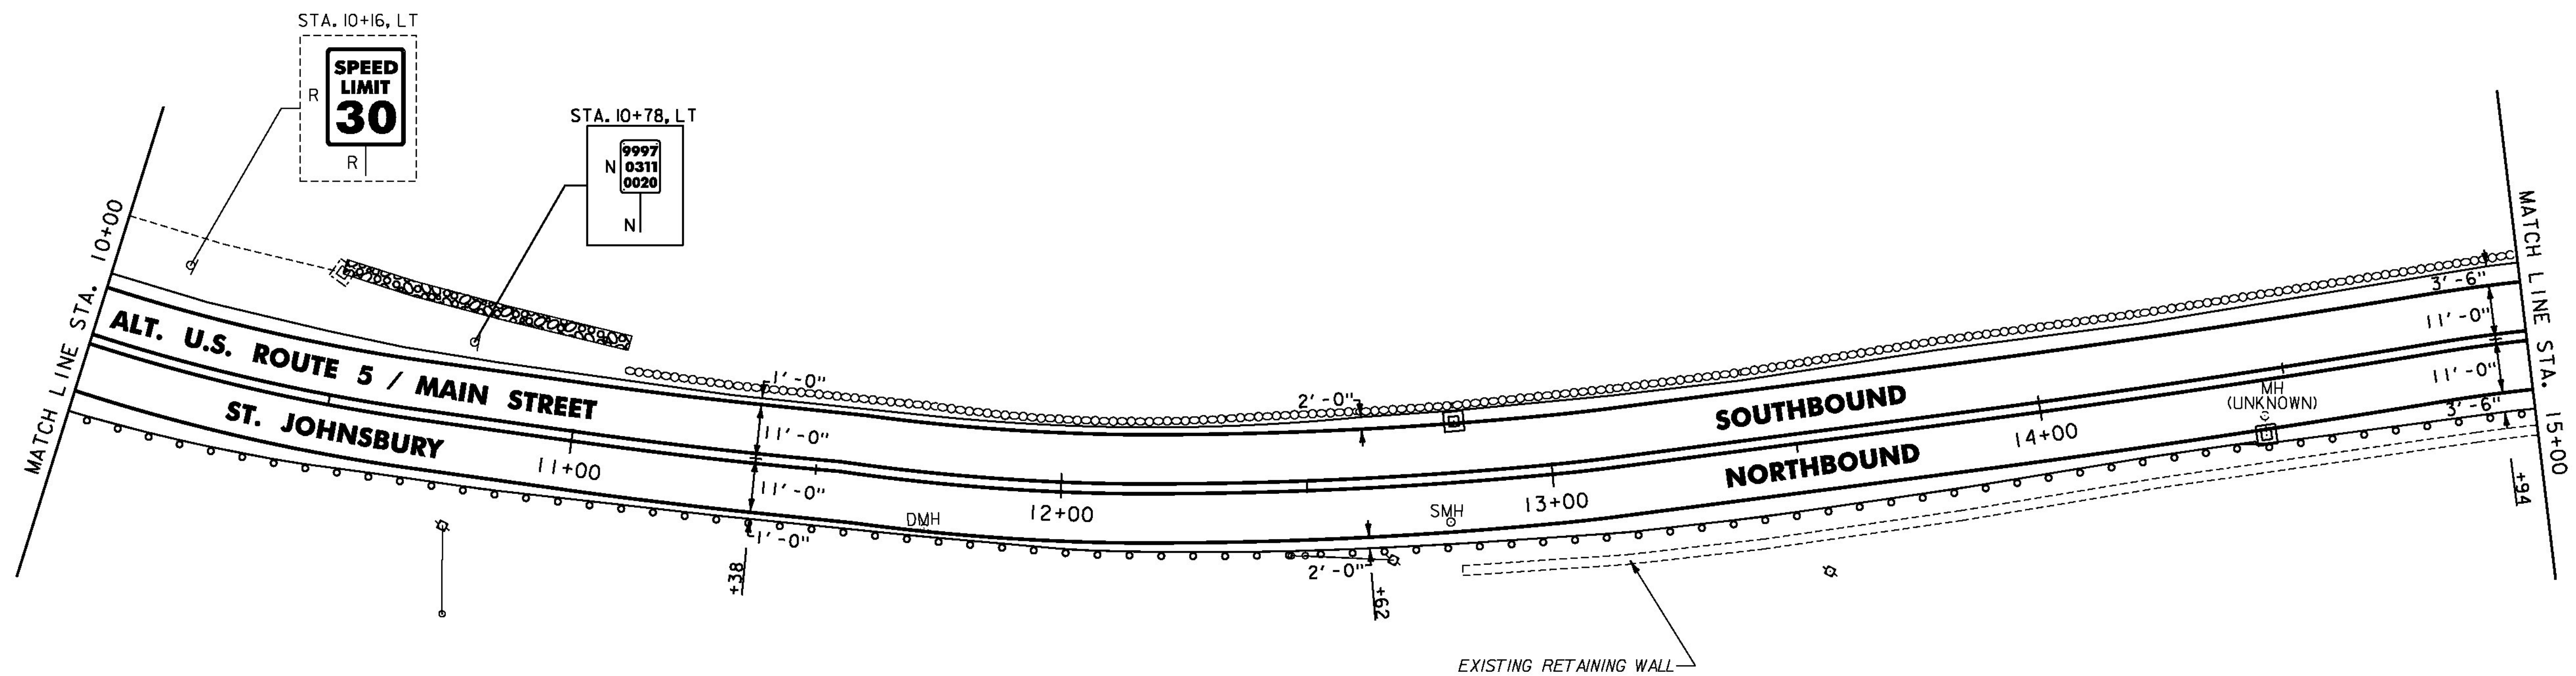

NOTES:

- FOR LEGENDS, SEE SHEET 3.
- ALL EXISTING SIGNS NOT SHOWN ON THE PLANS SHALL BE RETAINED.

NOT TO SCALE



PROJECT LAYOUT SHEET #43

PROJECT NAME: ST JOHNSBURY - LYNDON	
PROJECT NUMBER: STP 2936(I)	
FILE NAME: pllc308.dgn	PLOT DATE: 5/5/2014
PROJECT LEADER: G. EDWARDS	DRAWN BY: D. DRAPER
DESIGNED BY: D. DRAPER	CHECKED BY: J. LITTLE
SHEET 107 OF 250	