

THINNING AND TRIMMING FOR SIGNS
 STA. 36+40, LT
 SEE SHEET 241 (TYP.)
 STA. 37+63, RT

CHANGING ELEVATION OF DIS., CBS OR MHS
 SEE SHEET 27

REHAB.
 DIS., CBS OR MHS, CLASS I, II, OR III
 SEE SHEETS 27-28

CHANGING ELEVATION OF SEWER MANHOLES
 SEE SHEET 28

CAST-IN-PLACE CONCRETE CURB,
 TYPE B
 STA. 37+47, LT

REMOVAL OF EXISTING CURB
 STA. 37+47, LT

PORTLAND CEMENT
 CONCRETE SIDEWALK, 5 INCH
 STA. 36+37, LT
 STA. 36+53, RT
 STA. 36+61, RT
 STA. 36+92, RT
 STA. 37+47, LT
 STA. 37+81, LT

DETECTABLE WARNING SURFACE
 STA. 36+37, LT
 STA. 36+53, RT
 STA. 36+61, RT
 STA. 36+92, RT
 STA. 37+47, LT
 STA. 37+81, LT

ADJUST ELEVATION OF VALVE BOX
 SEE SHEETS 28-29

DURABLE & TEMPORARY 4 INCH WHITE LINE
 (ALL LINES WILL INCLUDE EDGE LINE BREAKS
 AND RADII FOR SIDE ROADS)
 STA. 35+00 TO 40+00, SOLID LT & RT (EDGE LINES & DIAGONALS)

DURABLE & TEMPORARY 4 INCH YELLOW LINE
 (ALL LINES WILL INCLUDE E BREAKS FOR
 SIDE ROADS & CROSSWALKS)
 STA. 35+00 TO 40+00, SOLID LT & RT
 STA. 36+76, DOUBLE SOLID RT (MAPLE ST.)
 STA. 37+65, DOUBLE SOLID LT (WINTER ST. TH-324)

DURABLE & TEMPORARY 8 INCH WHITE LINE
 STA. 36+61 TO 36+86, LT (HYDRANT)
 SEE SHEET 55

DURABLE & TEMPORARY 24 INCH STOP BAR
 STA. 36+76, RT (MAPLE ST.)
 STA. 37+65, LT (WINTER ST. TH-324)



DURABLE & TEMPORARY LETTER OR SYMBOL
 STA. 36+76, RT "STOP" (MAPLE ST.)
 STA. 37+65, LT "STOP" (WINTER ST. TH-324)

DURABLE CROSSWALK MARKING, TYPE A TAPE
 STA. 36+37, LT TO 36+53, RT
 STA. 36+76, RT (MAPLE ST.)
 STA. 37+65, LT (WINTER ST. TH-324)
 SEE SHEET 55 (TYP.)

TEMPORARY CROSSWALK MARKING, PAINT
 STA. 36+37, LT TO 36+53, RT
 STA. 36+76, RT (MAPLE ST.)
 STA. 37+65, LT (WINTER ST. TH-324)
 SEE SHEET 55 (TYP.)

REMOVING SIGNS
 AS SHOWN - 21

ERECTING SALVAGED SIGNS
 AS SHOWN - 1

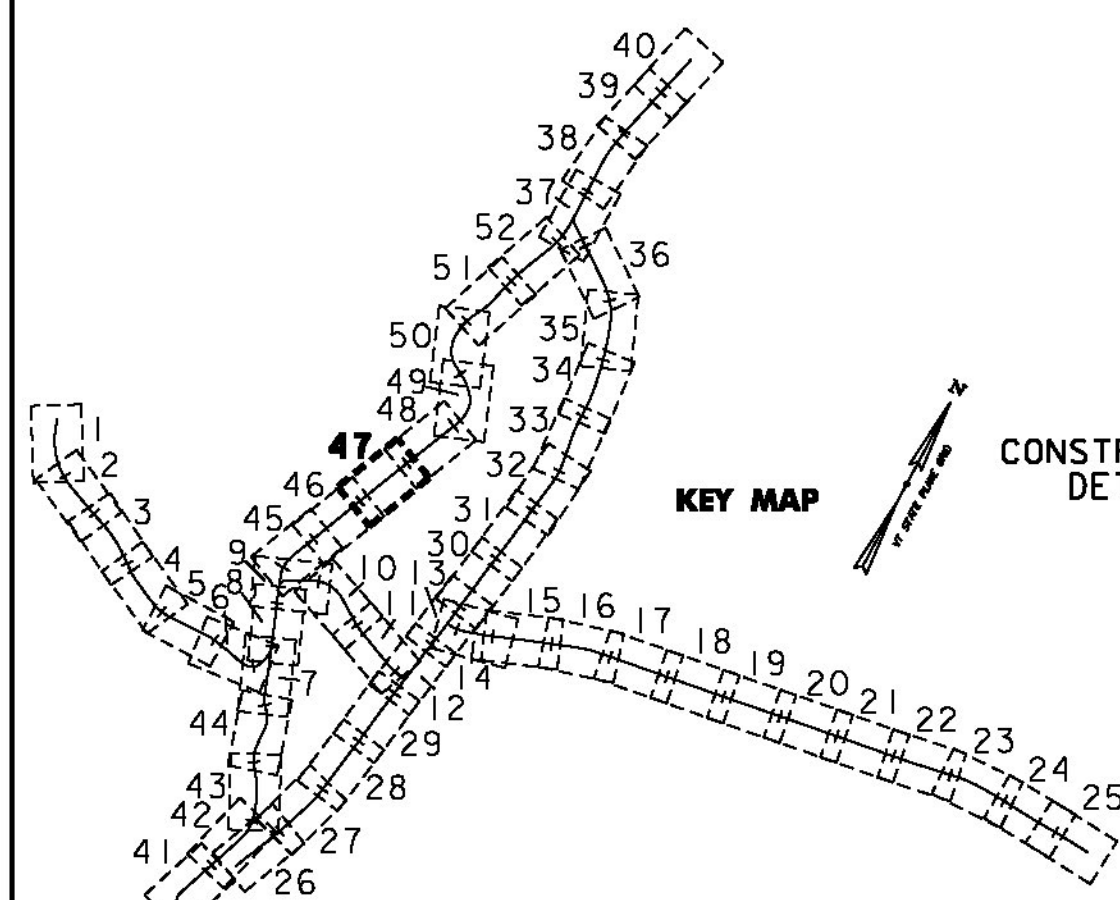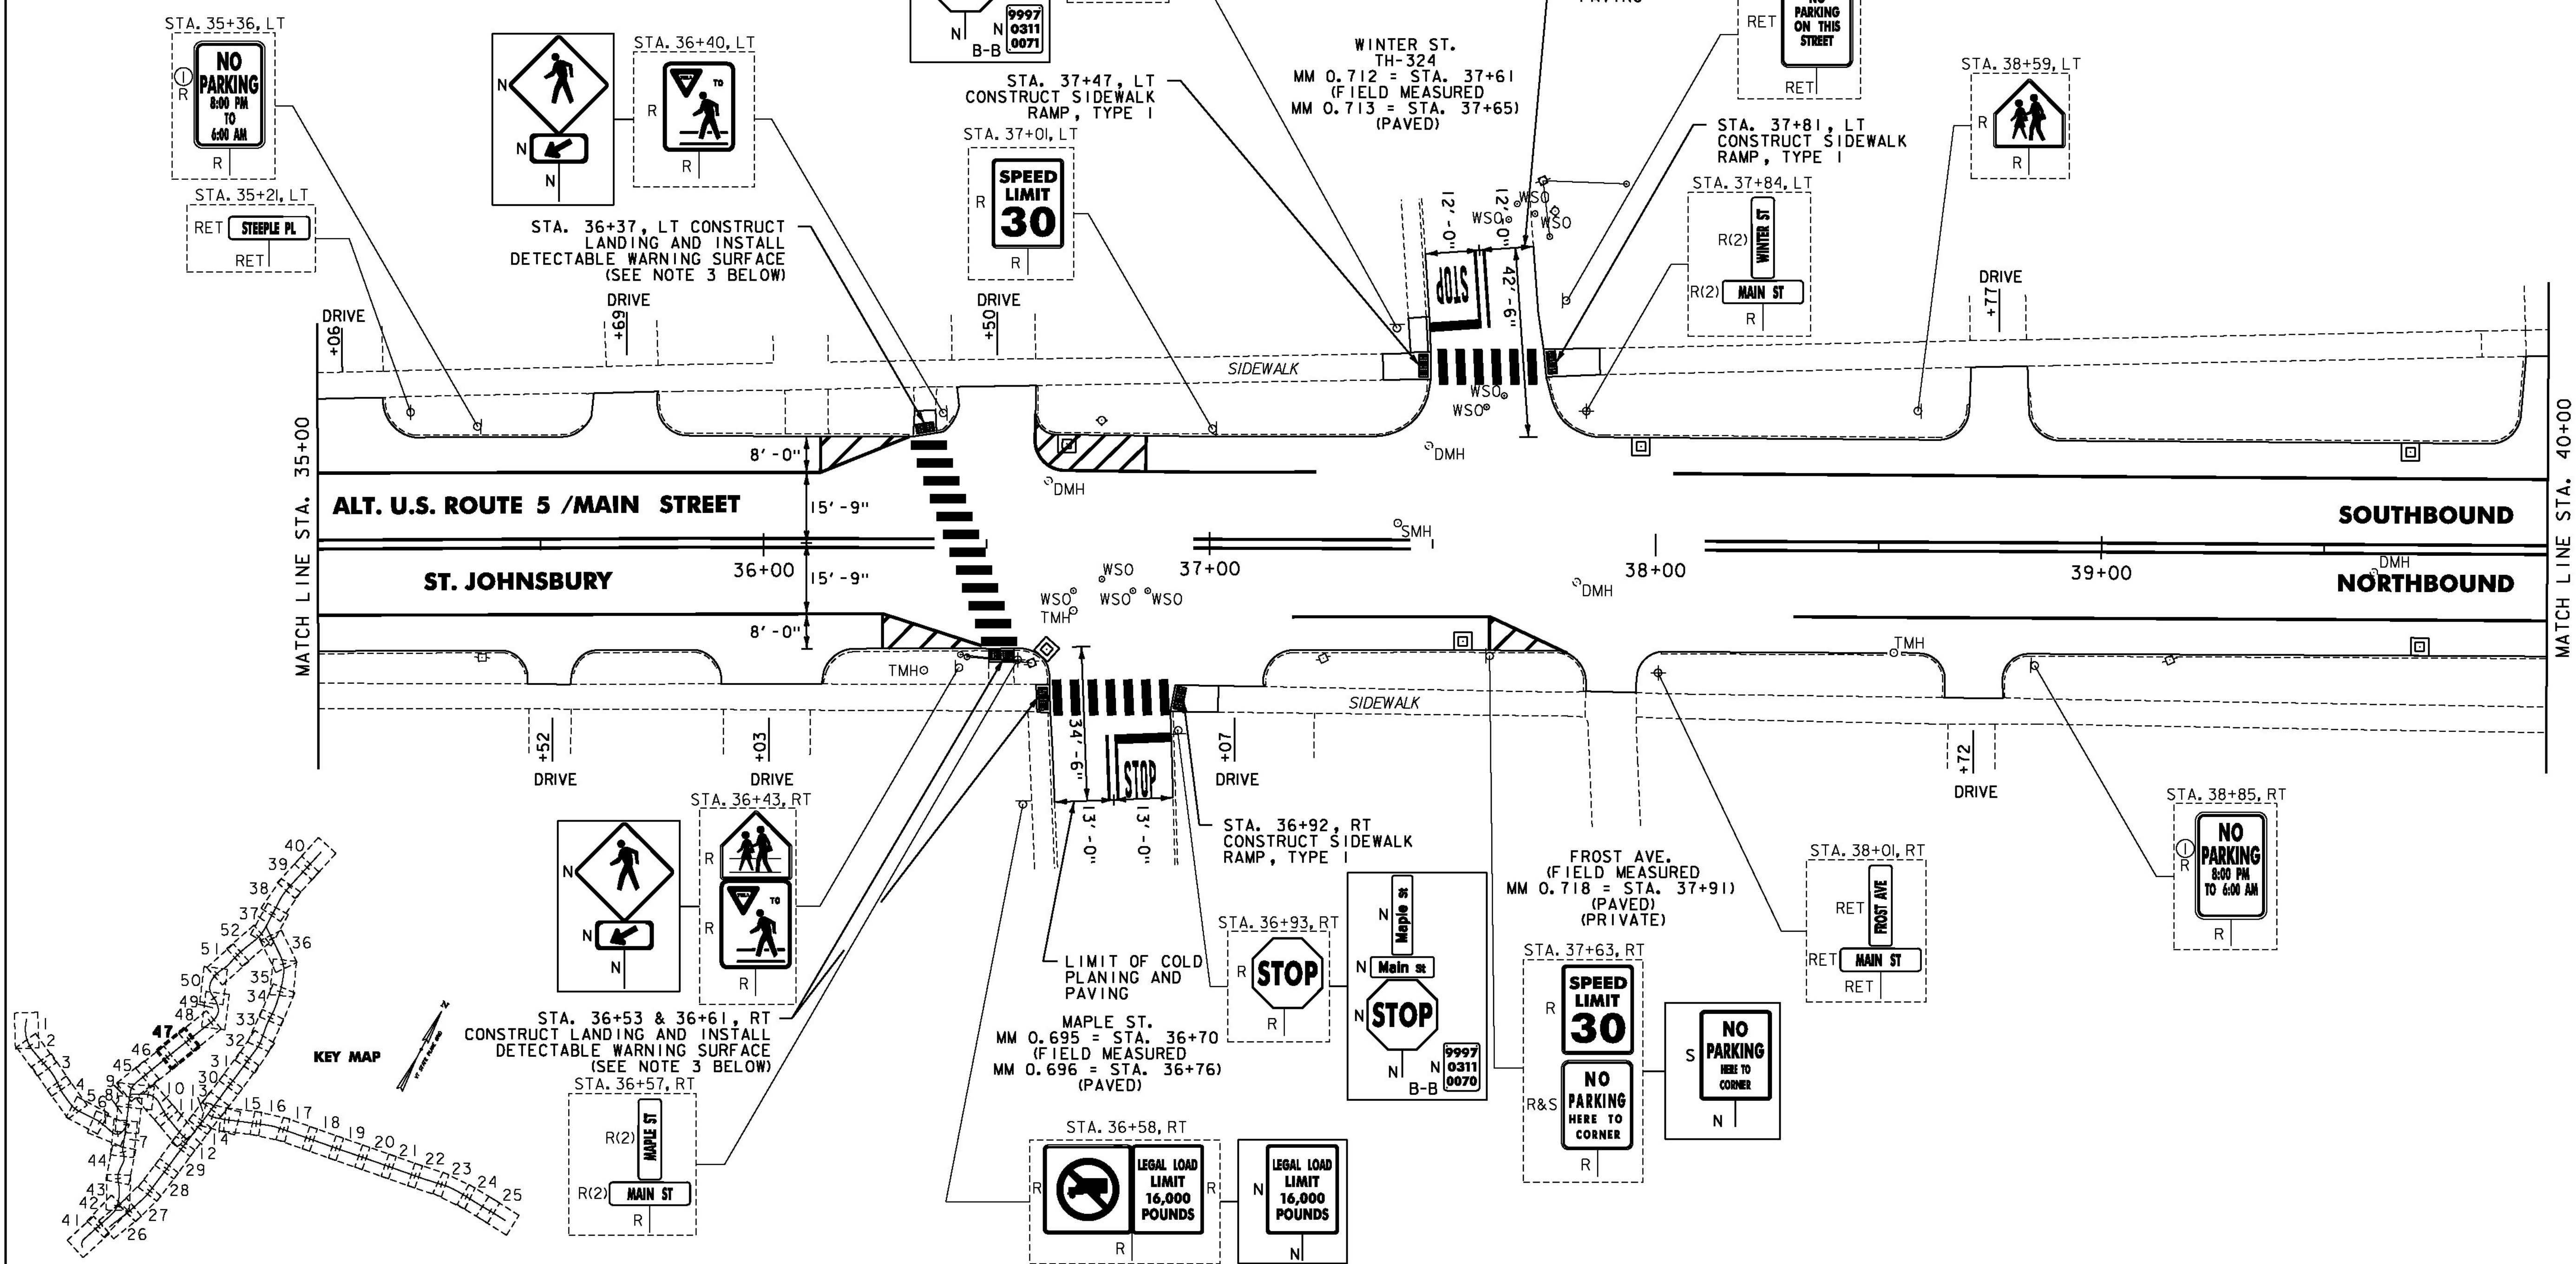

- NOTES:
- FOR LEGENDS, SEE SHEET 3.
 - ALL EXISTING SIGNS NOT SHOWN ON THE PLANS SHALL BE RETAINED.
 - THE SIDEWALK "LANDINGS" NOTED CONSIST OF THE REMOVAL AND REPLACEMENT OF A SINGLE SLAB OF CONCRETE SIDEWALK IN ORDER TO INSTALL A NEW DETECTABLE WARNING SURFACE. SEE SHEETS 12-25.

NOT TO SCALE

PROJECT LAYOUT SHEET #47	PROJECT NAME: ST JOHNSBURY - LYNDON
	PROJECT NUMBER: STP 2936(I)
	FILE NAME: pllc308.dgn
DESIGNED BY: D. DRAPER	PLOT DATE: 5/5/2014
	DRAWN BY: D. DRAPER
	CHECKED BY: J. LITTLE
	SHEET III OF 250

