

CHANGING ELEVATION OF DIS, CBs OR MHS  
SEE SHEET 27

CHANGING ELEVATION OF SEWER MANHOLES  
SEE SHEET 28

ADJUST ELEVATION OF VALVE BOX  
SEE SHEETS 28-29



DURABLE & TEMPORARY 4 INCH WHITE LINE  
(ALL LINES WILL INCLUDE EDGE LINE BREAKS  
AND RADI FOR SIDE ROADS)  
STA. 55+00 TO 60+00, SOLID LT & RT

DURABLE & TEMPORARY 4 INCH YELLOW LINE  
(ALL LINES WILL INCLUDE E BREAKS FOR SIDE ROADS)  
STA. 55+00 TO 60+00, SOLID LT & RT

DURABLE & TEMPORARY 8 INCH WHITE LINE  
STA. 56+38 TO 56+58, LT (HYDRANT)  
SEE SHEET 55

REHAB.  
DIS, CBs OR MHS, CLASS I, II OR III  
SEE SHEETS 27-28

REMOVING SIGNS  
AS SHOWN - 1

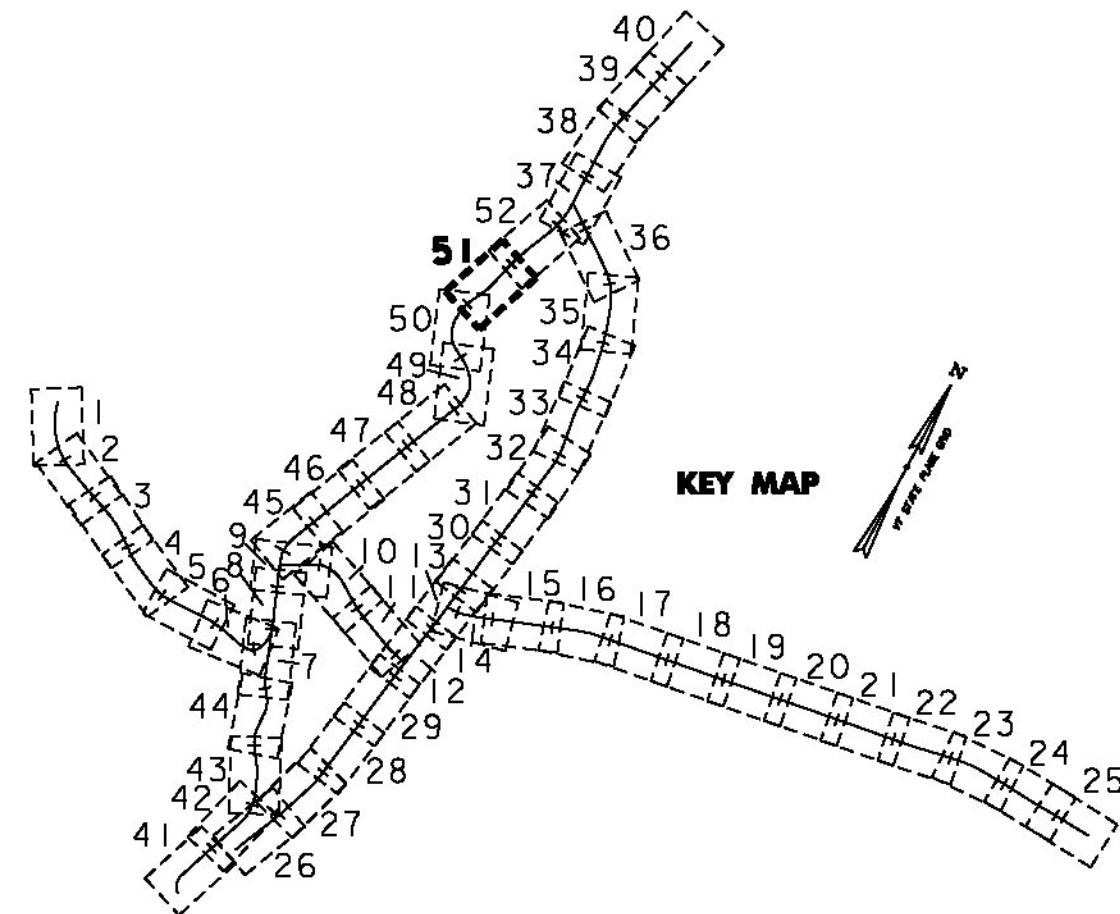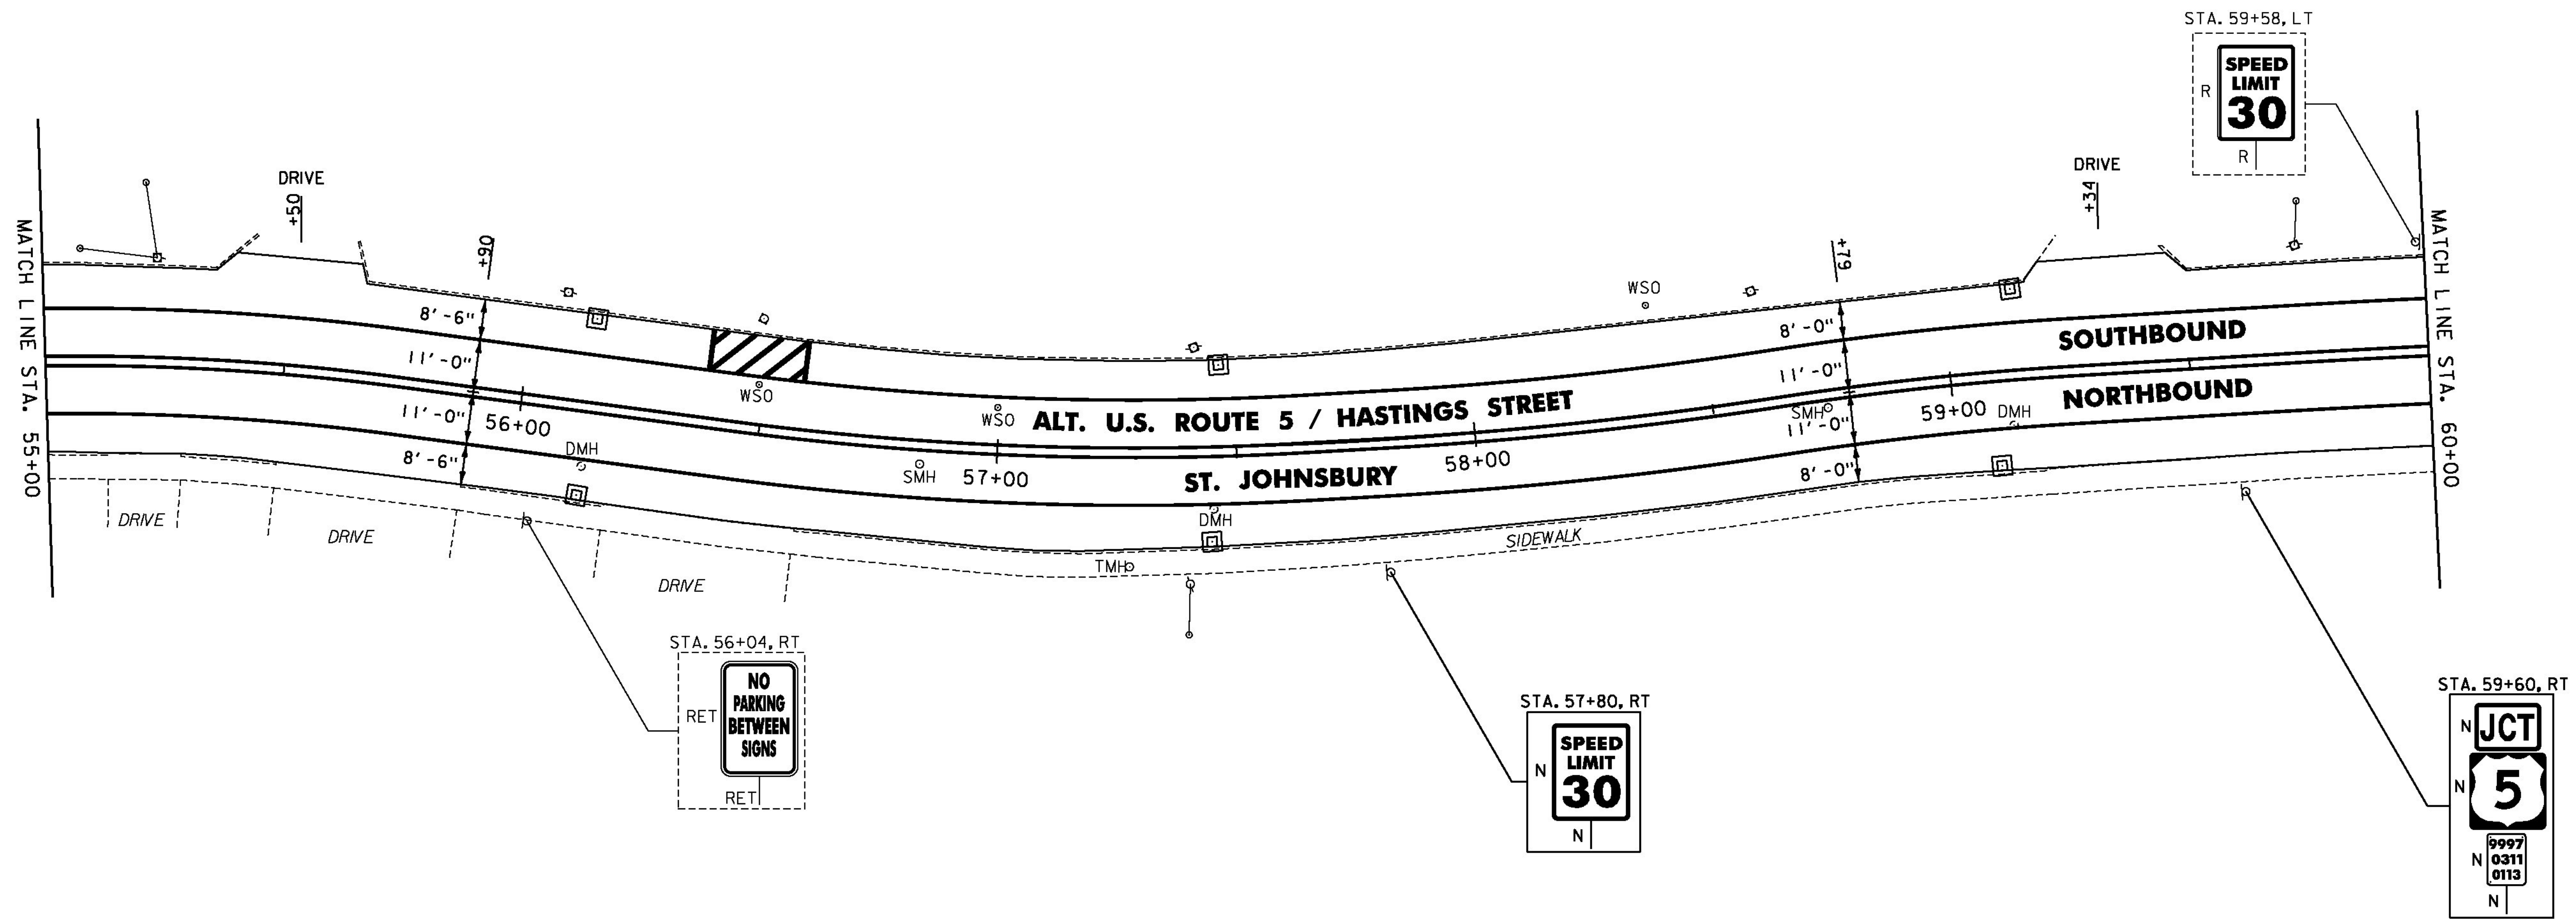

NOTES:

- FOR LEGENDS, SEE SHEET 3.
- ALL EXISTING SIGNS NOT SHOWN ON THE PLANS SHALL BE RETAINED.

NOT TO SCALE

**PROJECT LAYOUT SHEET #51**



PROJECT NAME: ST JOHNSBURY - LYNDON  
PROJECT NUMBER: STP 2936(I)

FILE NAME: pllc308.dgn  
PROJECT LEADER: G. EDWARDS  
DESIGNED BY: D. DRAPER

PLOT DATE: 5/5/2014  
DRAWN BY: D. DRAPER  
CHECKED BY: J. LITTLE  
SHEET 115 OF 250