

CHANGING ELEVATION OF Dis, CBs OR MHS
SEE SHEET 27

REHAB.
Dis, CBs OR MHS, CLASS I, II OR III
SEE SHEETS 27-28

CHANGING ELEVATION OF SEWER MANHOLES
SEE SHEET 28

PORTLAND CEMENT
CONCRETE SIDEWALK, 5 INCH
STA. 61+46, RT

DETECTABLE WARNING SURFACE
STA. 61+46, RT

ADJUST ELEVATION OF VALVE BOX
SEE SHEETS 28-29

DURABLE & TEMPORARY 4 INCH WHITE LINE
(ALL LINES WILL INCLUDE EDGE LINE BREAKS
AND RADII FOR SIDE ROADS)
STA. 60+00 TO 65+00, SOLID LT & RT
STA. 63+94 TO 65+00, DOTTED RT

DURABLE & TEMPORARY 4 INCH YELLOW LINE
(ALL LINES WILL INCLUDE C BREAKS FOR
SIDE ROADS & CROSSWALKS)
STA. 60+00 TO 65+00, SOLID LT & RT



DURABLE & TEMPORARY 8 INCH WHITE LINE
STA. 60+87 TO 61+07, LT (HYDRANT)
SEE SHEET 55

DURABLE & TEMPORARY LETTER OR SYMBOL
STA. 62+60, RT "SIGNAL"
STA. 63+00, RT "AHEAD"

DURABLE CROSSWALK MARKING, TYPE A TAPE
STA. 61+46, RT 61+47, LT
(SEE SHEET 55)

TEMPORARY CROSSWALK MARKING, PAINT
STA. 61+46, RT 61+47, LT
(SEE SHEET 55)

REMOVING SIGNS
AS SHOWN - 15

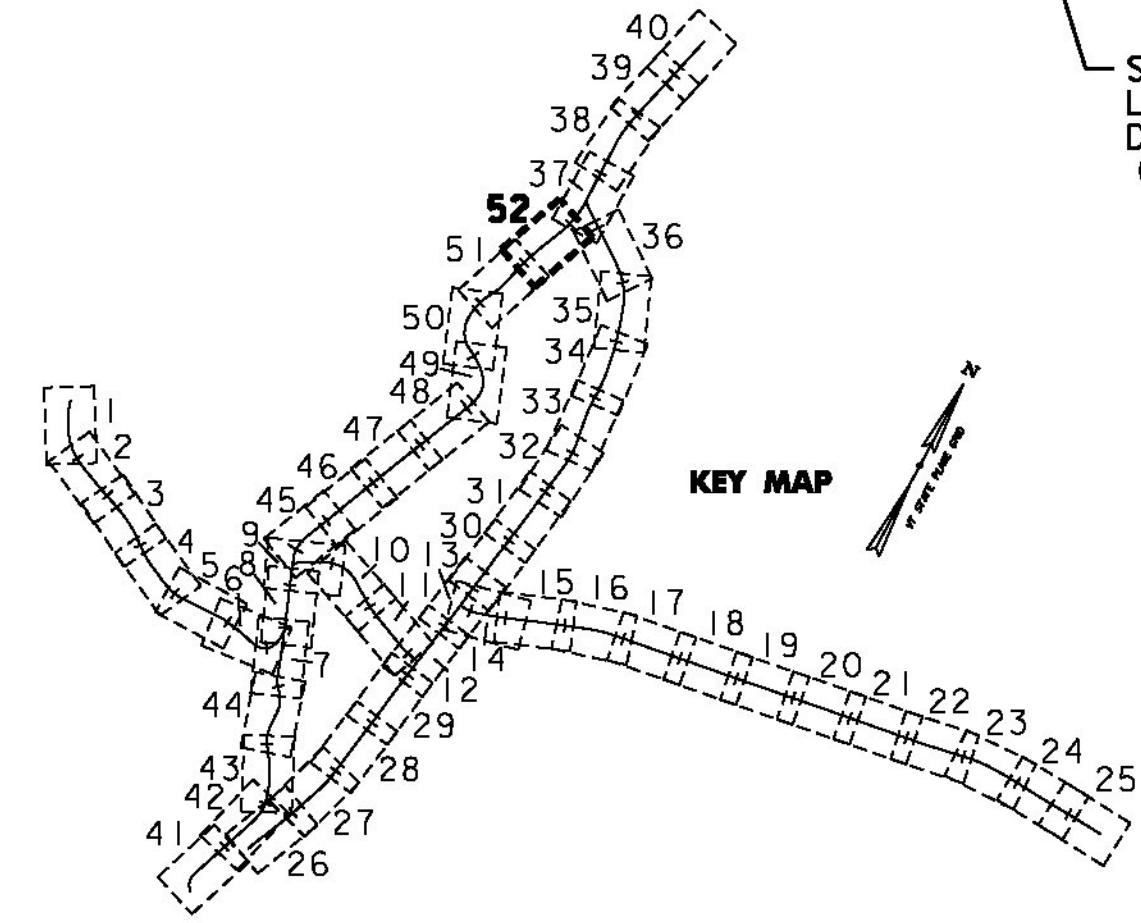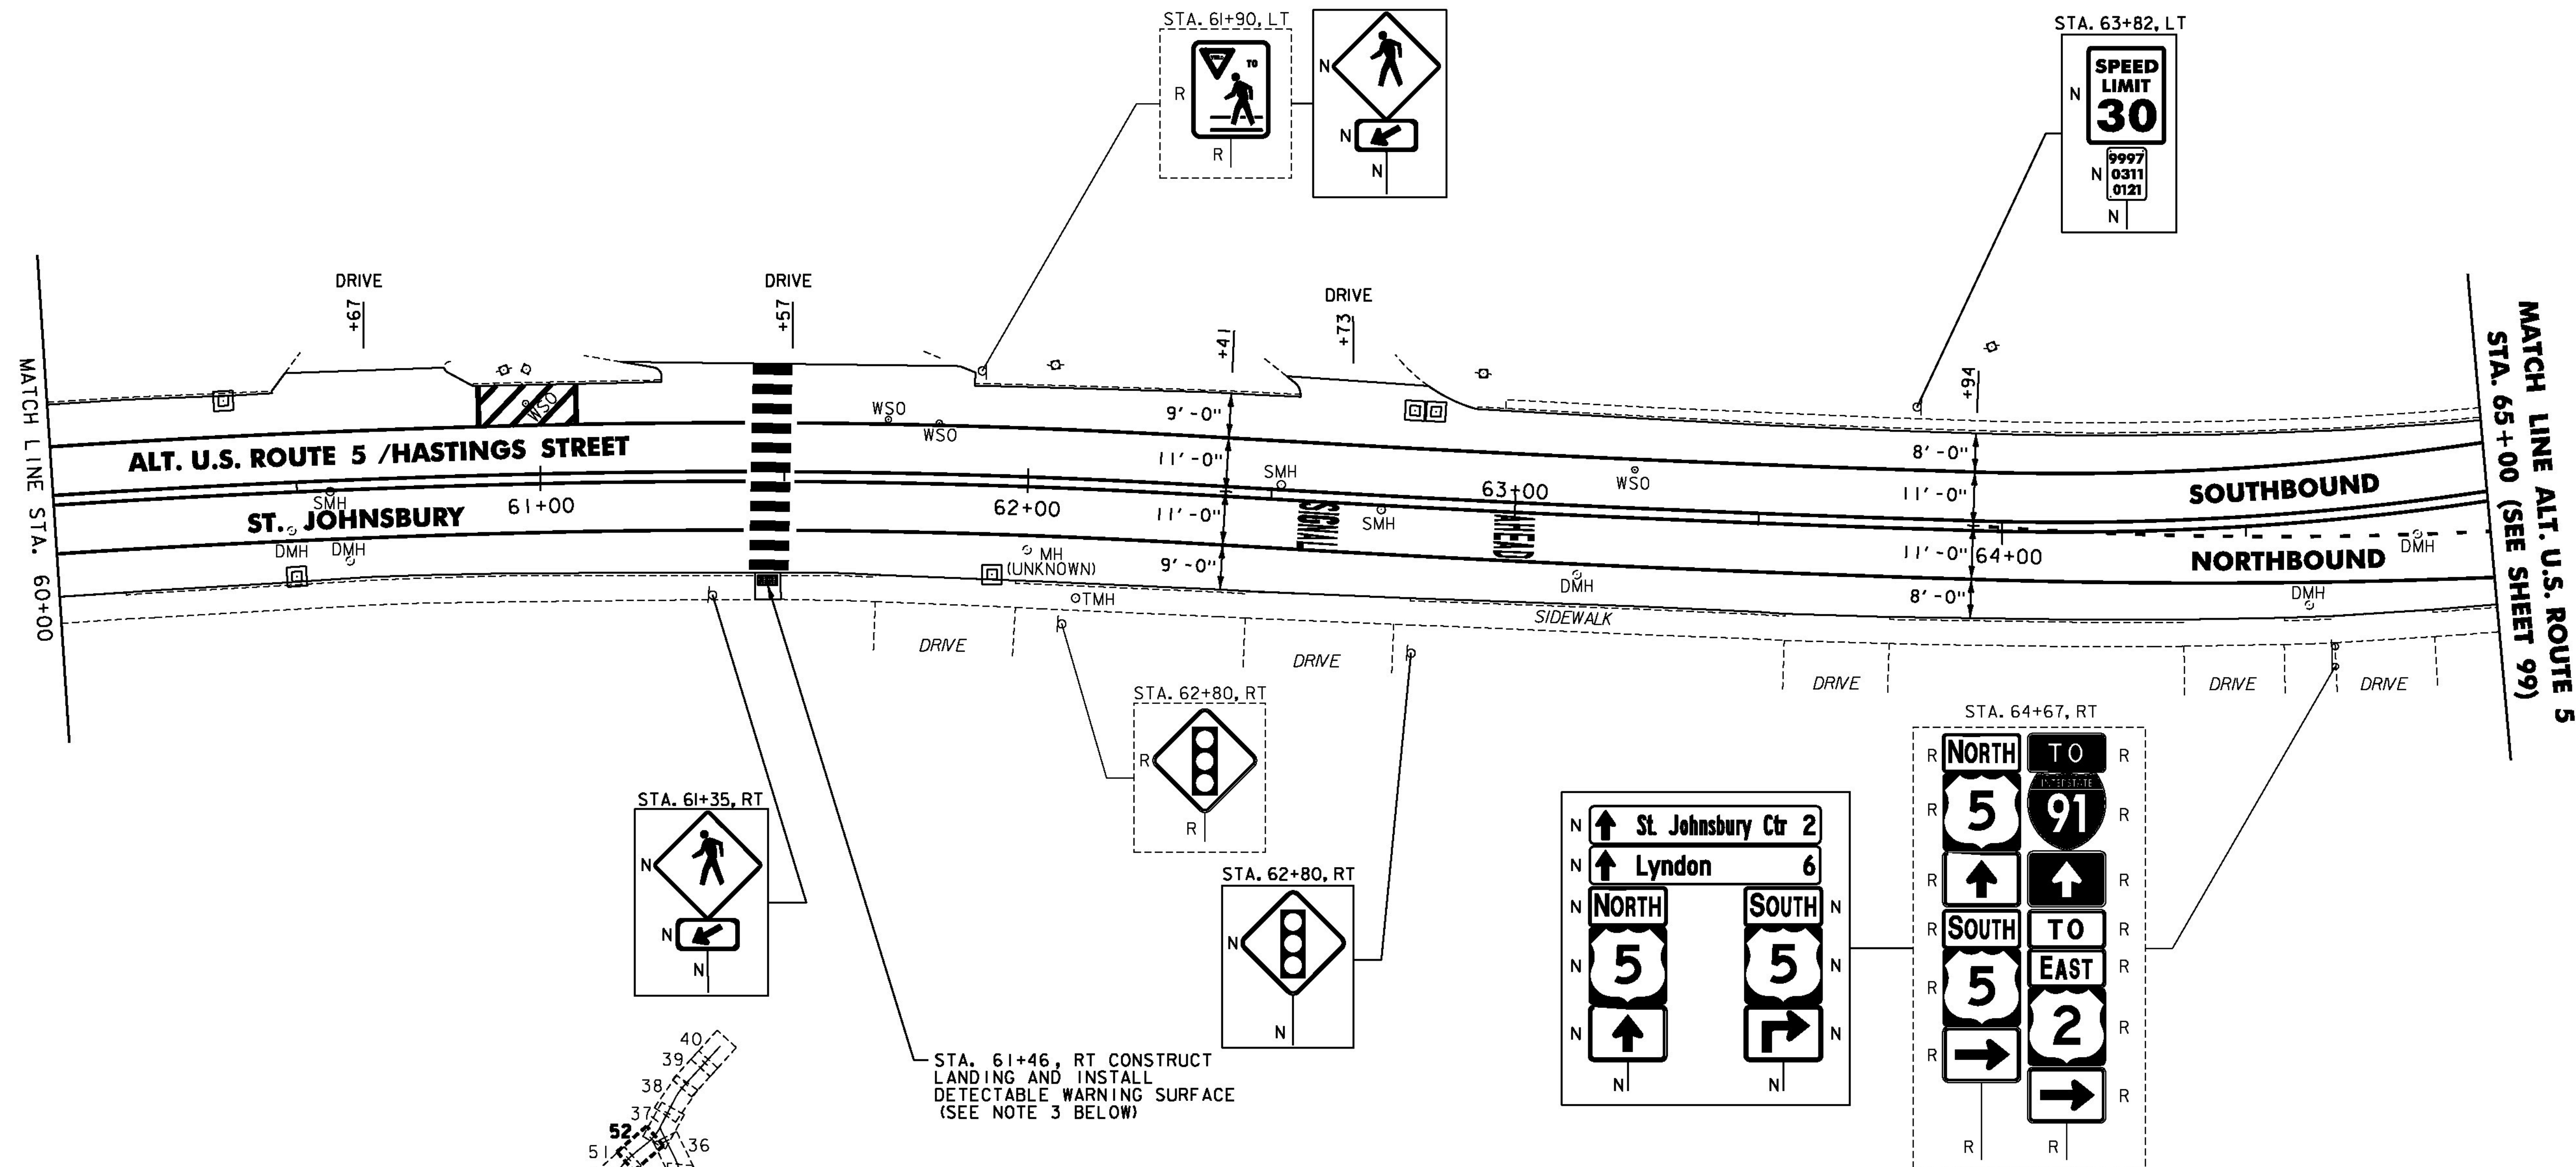

- NOTES:
- FOR LEGENDS, SEE SHEET 3.
 - ALL EXISTING SIGNS NOT SHOWN ON THE PLANS SHALL BE RETAINED.
 - THE SIDEWALK "LANDINGS" NOTED CONSIST OF THE REMOVAL AND REPLACEMENT OF A SINGLE SLAB OF CONCRETE SIDEWALK IN ORDER TO INSTALL A NEW DETECTABLE WARNING SURFACE. SEE SHEETS 12-25.

NOT TO SCALE

PROJECT LAYOUT SHEET #52	PROJECT NAME: ST JOHNSBURY - LYNDON	PLOT DATE: 5/5/2014
	PROJECT NUMBER: STP 2936(I)	DRAWN BY: D. DRAPER
	FILE NAME: pllc308.dgn	CHECKED BY: J. LITTLE
	DESIGNED BY: D. DRAPER	SHEET 116 OF 250

